


PROPOSED FLOOR PLAN - TRUCK WASH
SCALE 1:100



PROPOSED FRONT ELEVATION - TRUCK WASH
SCALE 1:100


PROPOSED SIDE ELEVATION - TRUCK WASH
SCALE 1:100

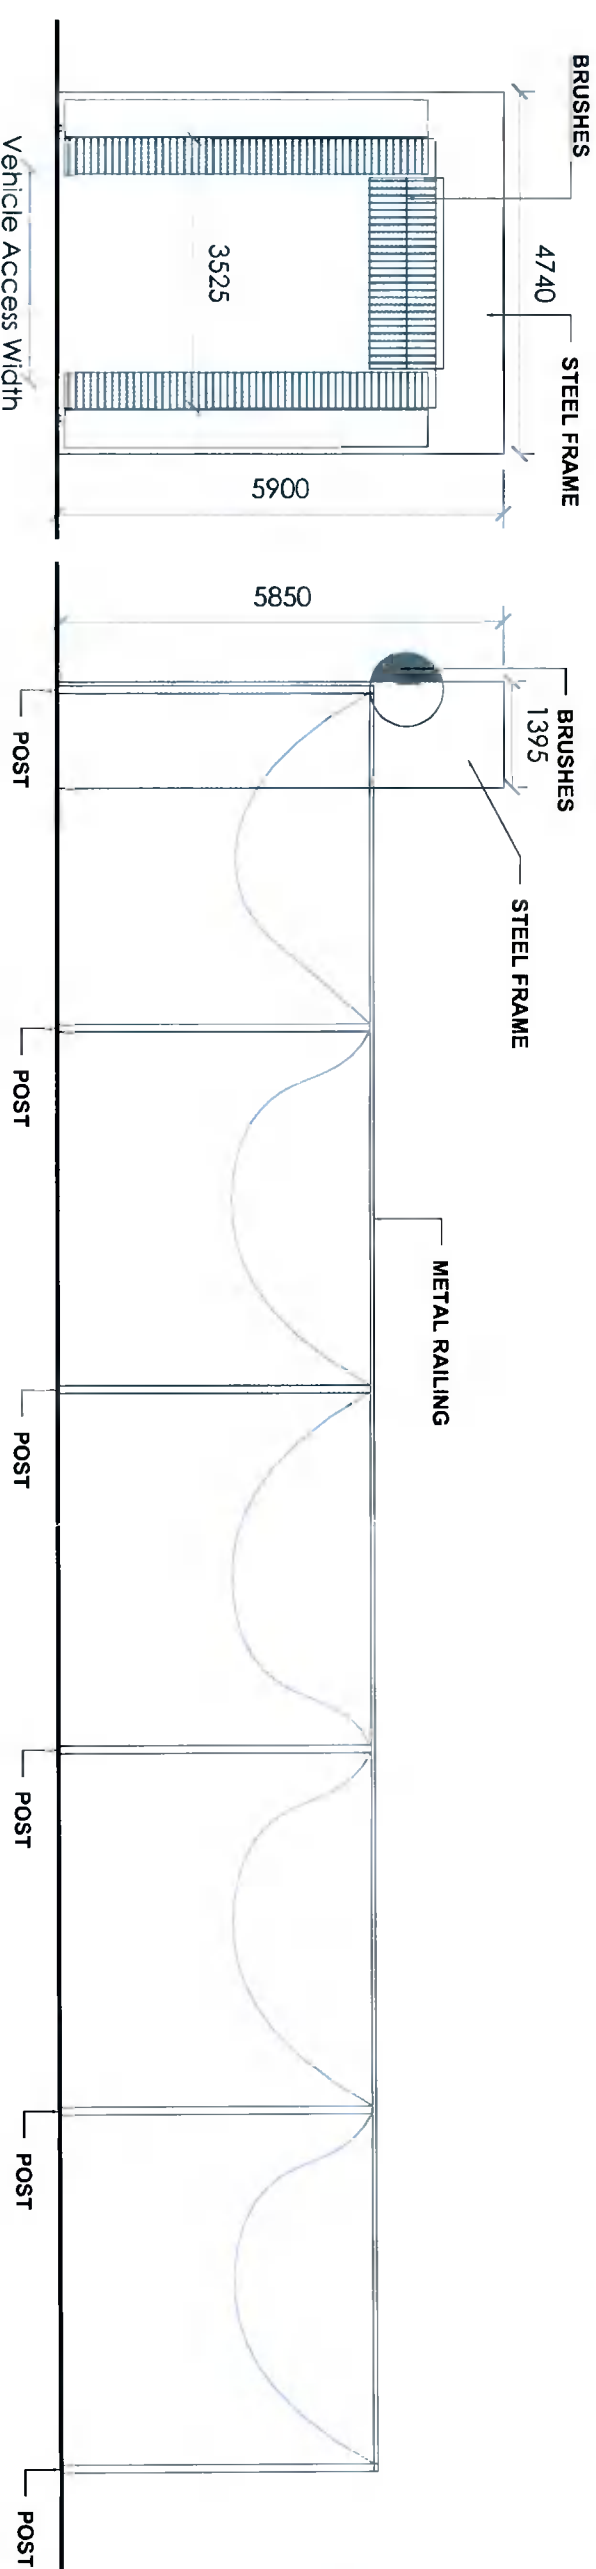

PHOTOGRAPH OF PROPOSED NEW CAR WASH - FRONT



PHOTOGRAPH OF PROPOSED NEW CAR WASH - SIDE

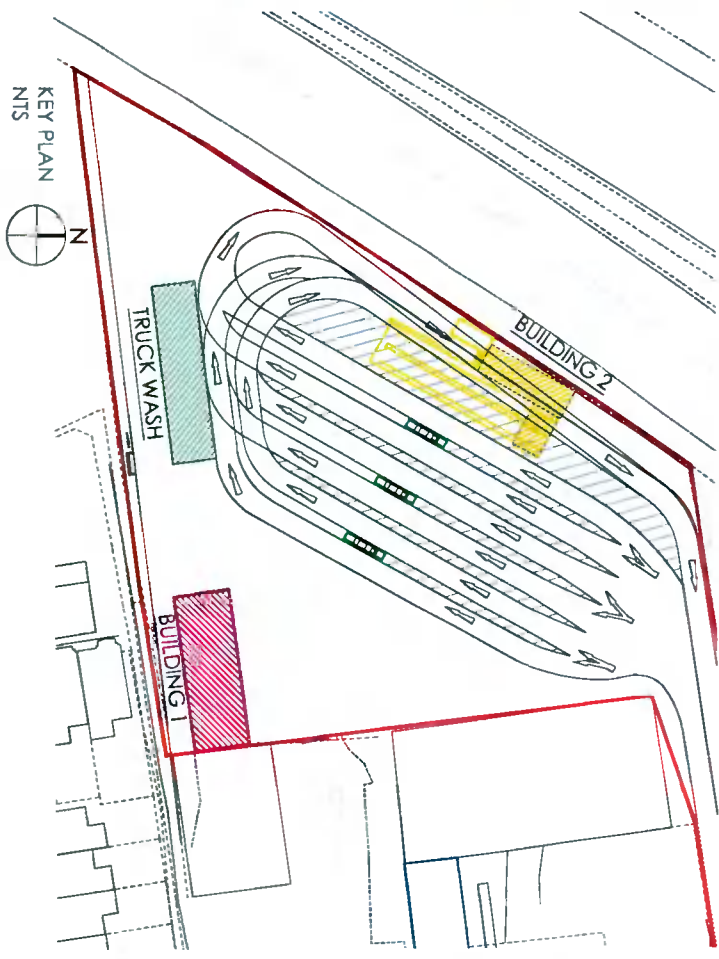

GENERAL NOTES:
 ** Do not scale from this drawing
 ** Use figured dimensions only
 © The drawing is copyright. No part of the document may be reproduced or transmitted in any form or stored in any retrieval system from the copyright holder, except as agreed for use on a project, for which the document was originally issued.

LEGEND

	RETENTION OF BUILDING PREVIOUSLY DEMOLISHED
	PROPOSED BUILDING TO BE DEMOLISH
	PROPOSED NEW TRUCK WASH

Rev Initial	Date	Revision Description

PLANNING

ha DESIGN STUDIO
 36 Mount Street Upper, Dublin, D02 Y982
 +353 1 524 0709 www.hadstudio

CLIENT: BRADAWL LIMITED
 PROJECT: KINGSWOOD TRUCK WASH AT OLD NAAS ROAD, KINGSWOOD DUBLIN 22

DWG TITLE: PROPOSED NEW TRUCK WASH PLANS & ELEVATIONS
 SCALE @ A3
 DRAWN BY: DM
 CHECKED BY: JH
 PAPER SIZE: A3
 JOB NO.: 02.003
 DATE: 01.06.2022
 DWG NO.: PL_004
 REVISION: