





GENERAL NOTES  
 \*\* Do not scale from this drawing  
 \*\* Use figured dimensions only  
 © This drawing is copyright. No part of this document may be reproduced or transmitted in any form or stored in any retrieval system from the copyright holder, except as agreed for use on a project, for which the document was originally issued.

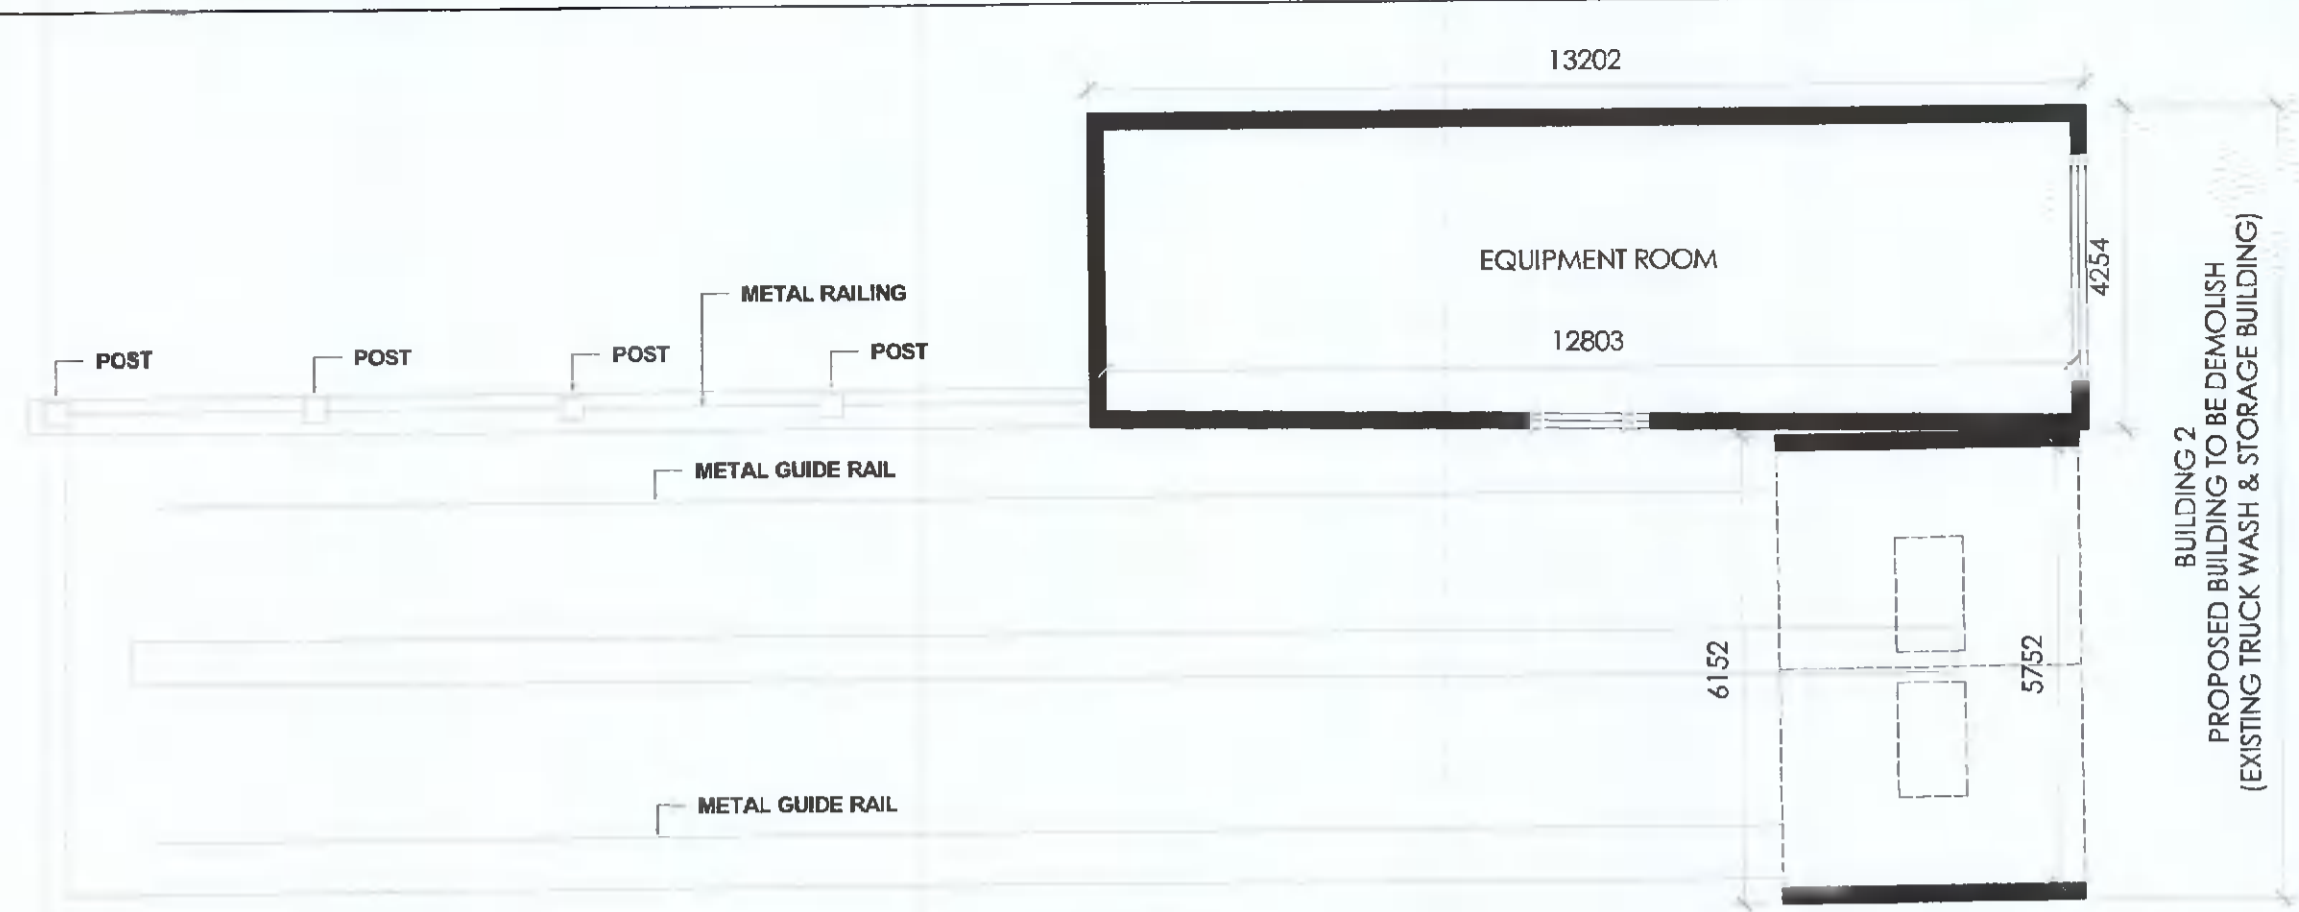


GROUND FLOOR PLAN- BUILDING 2  
 1:100

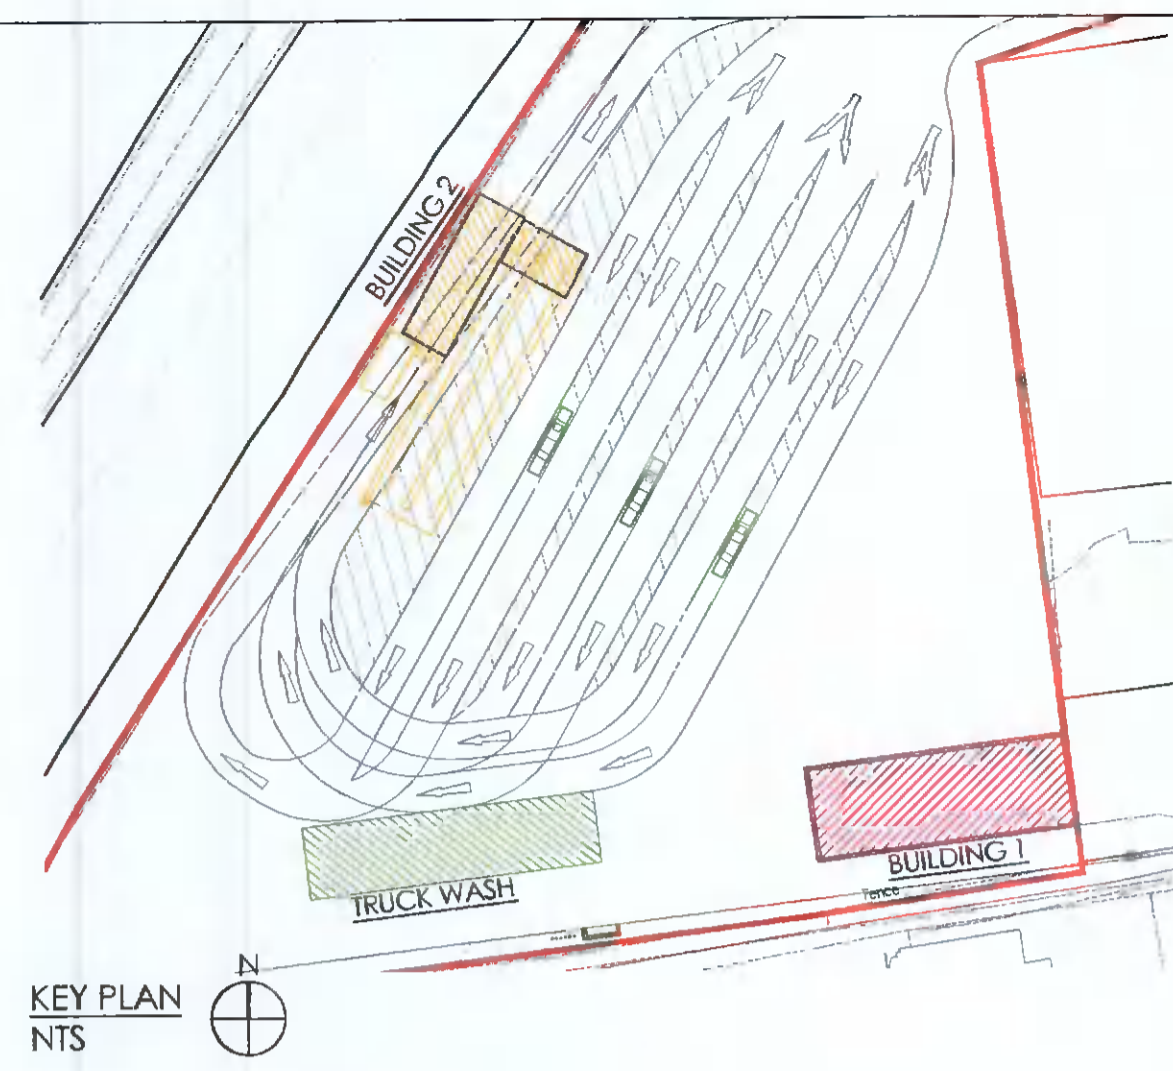


KEY PLAN  
 NTS

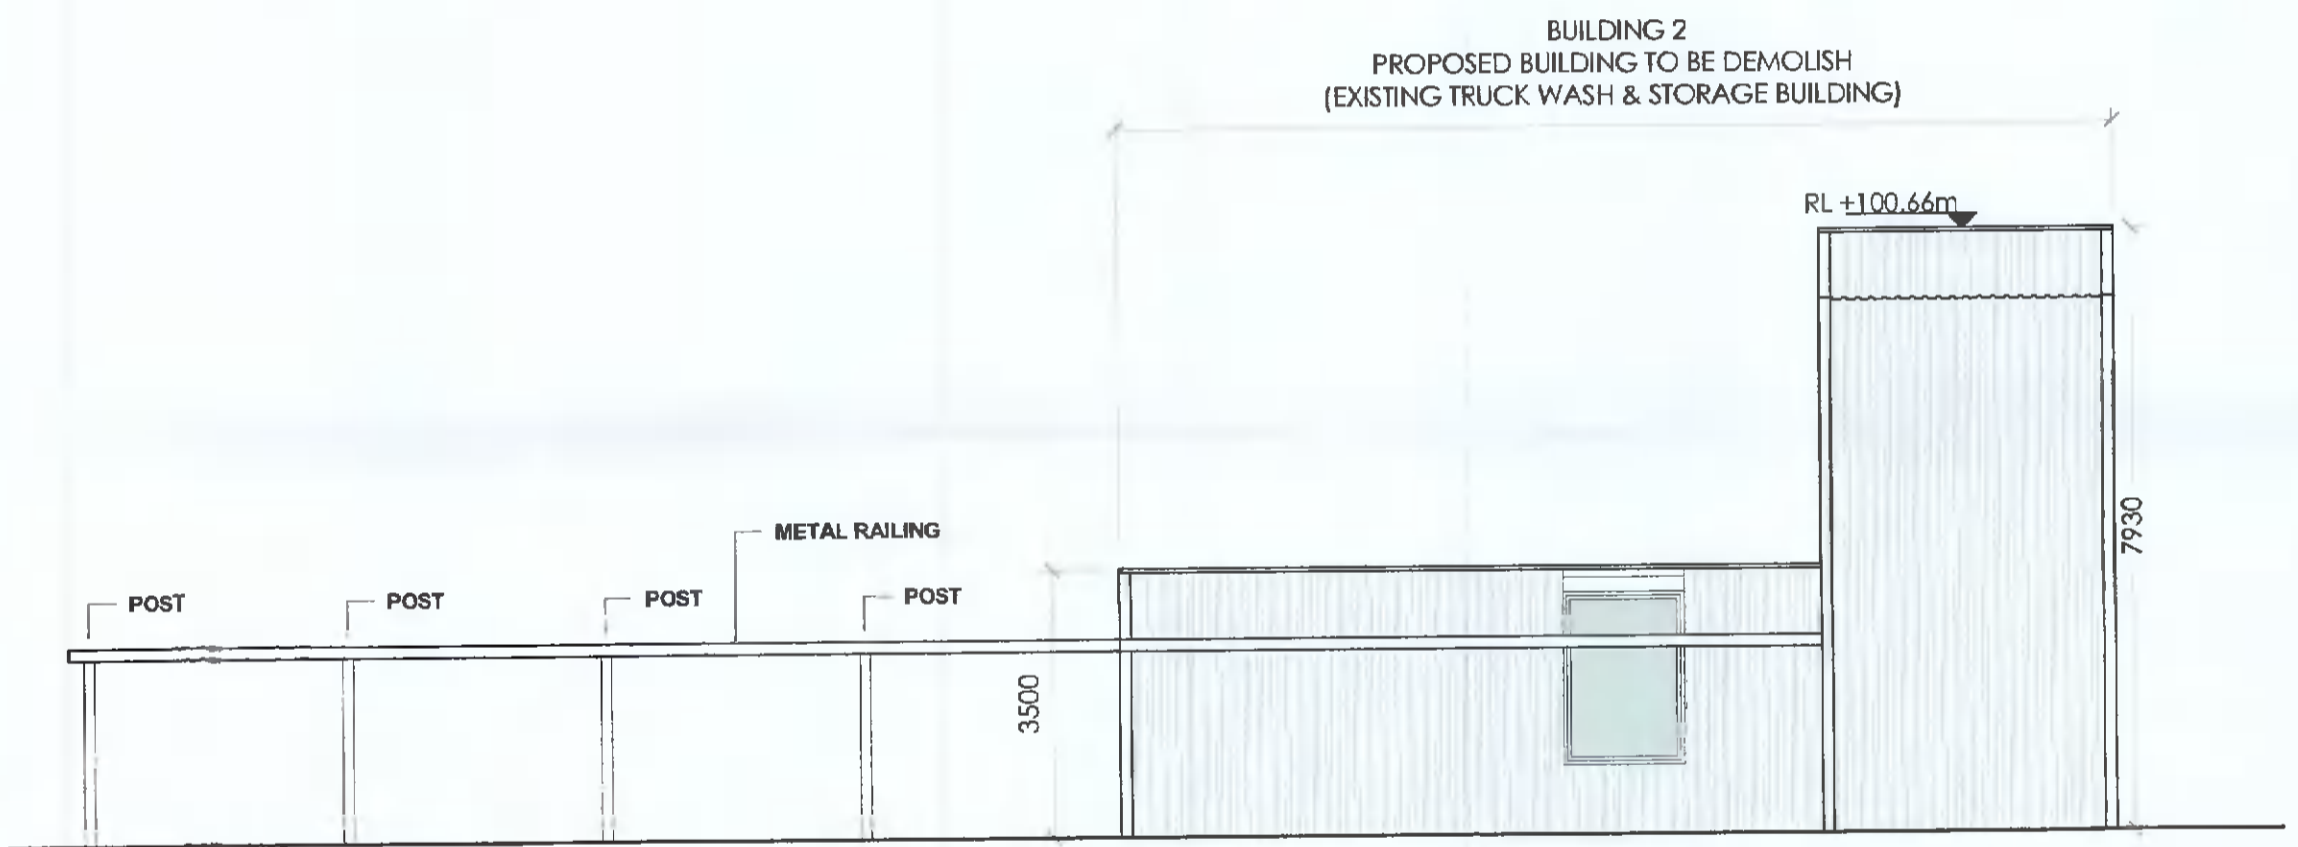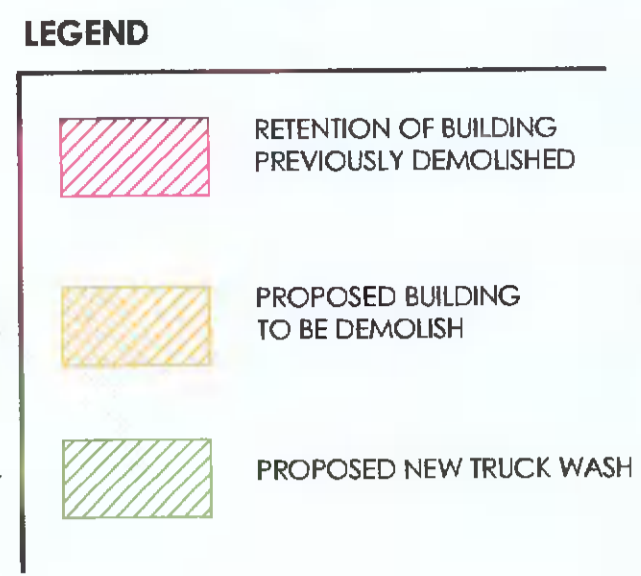


WEST ELEVATION- BUILDING 2  
 1:100

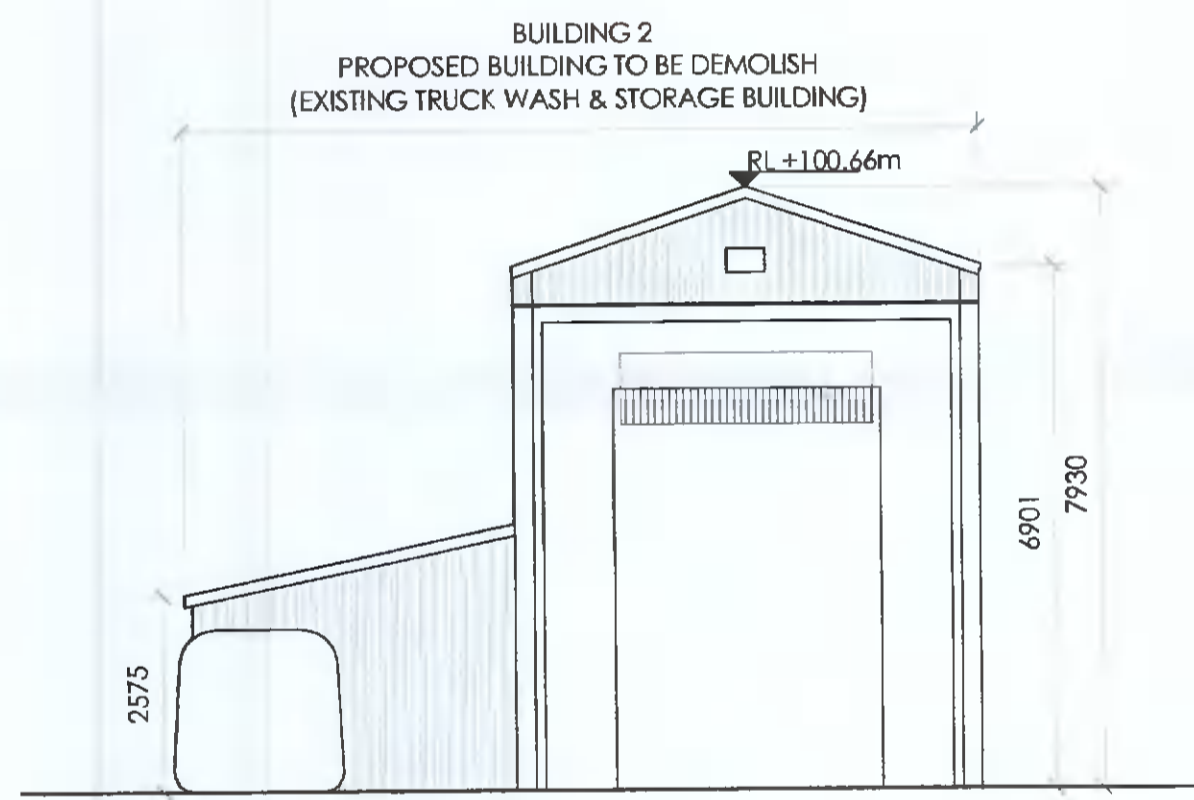

SOUTH ELEVATION- BUILDING 2  
 1:100

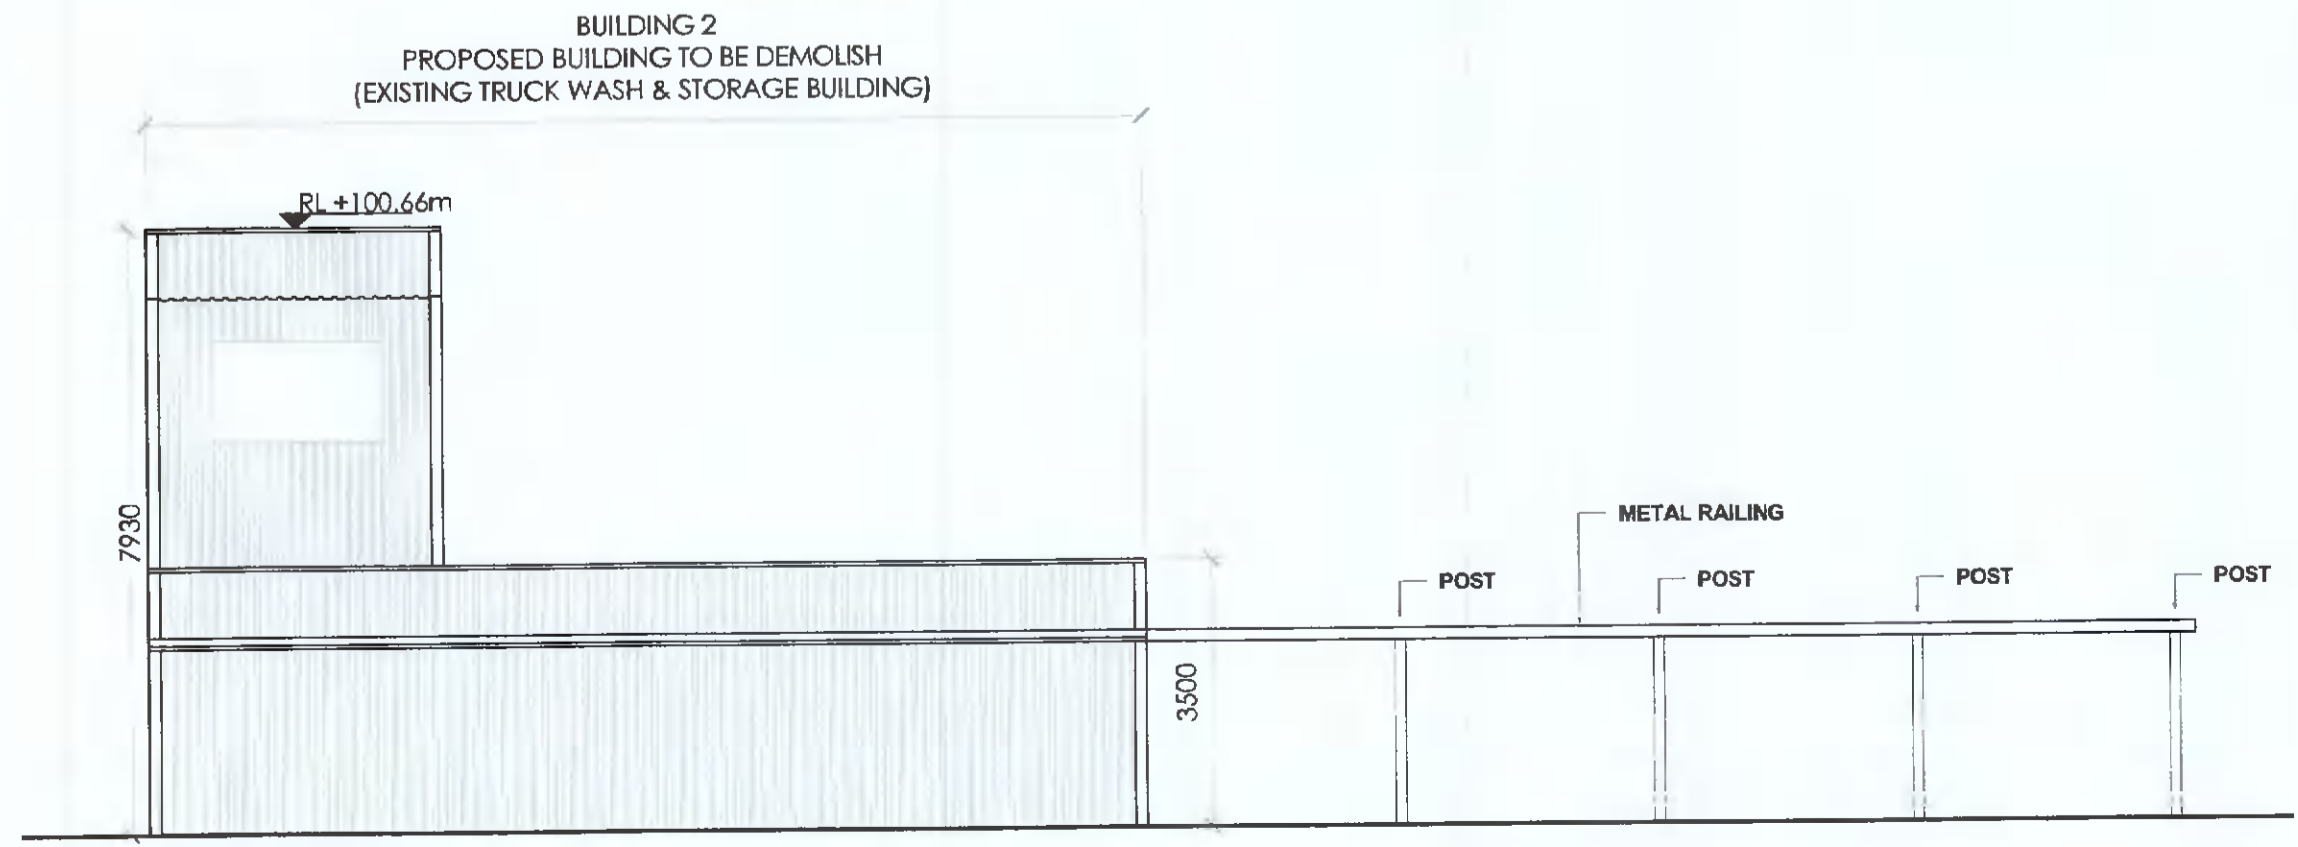

WEST ELEVATION- BUILDING 2  
 1:100

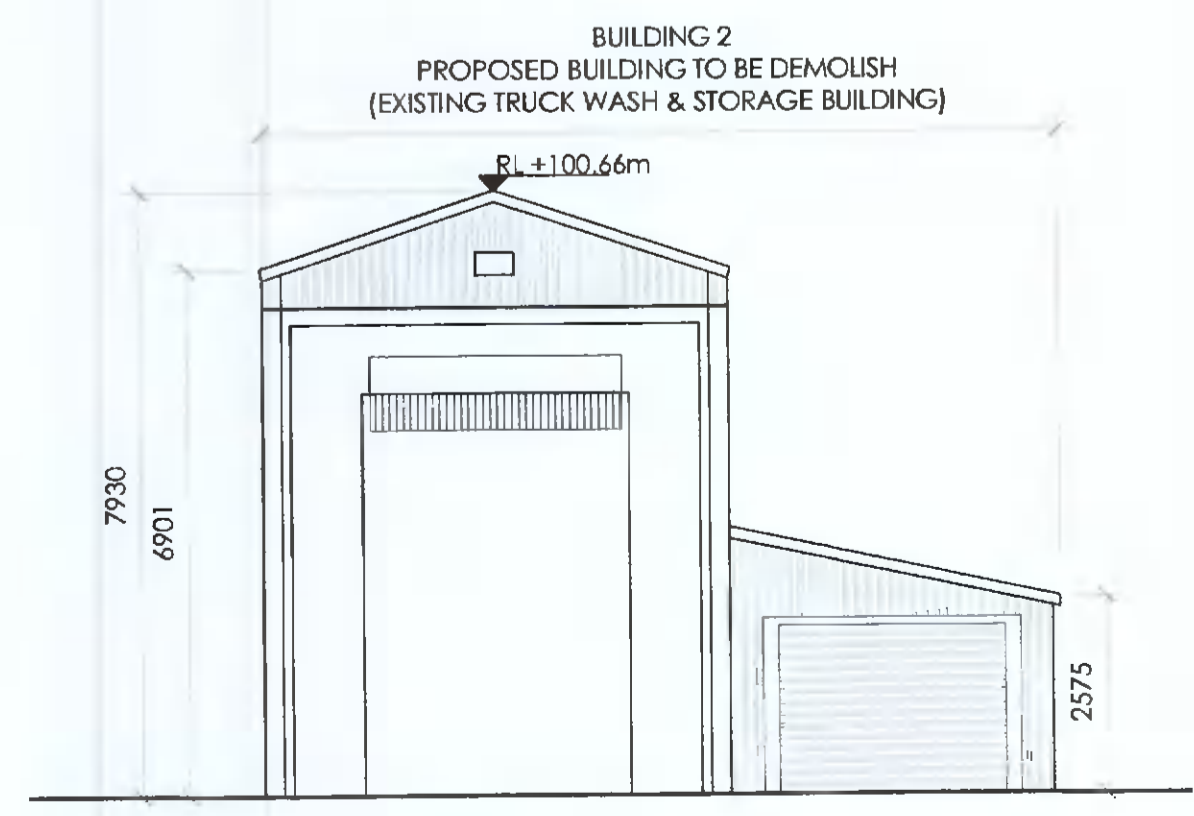

NORTH ELEVATION- BUILDING 2  
 1:100

Rev	Initial	Date	Revision Description

PLANNING

**ha**  
 DESIGN STUDIO  
 36 Mount Street Upper, Dublin D02 Y9P  
 +353 1 524 0709 www.hads.ie

CIENT	BRADAWL LIMITED
PROJECT	KINGSWOOD TRUCK WASH AT OLD NAAS ROAD, KINGSWOOD DUBLIN 22
DWG. TITLE	BUILDING 2 PLANS & ELEVATIONS
SCALE	AS SHOWN
DRAWN BY:	DM
CHECKED BY:	JH
PAPER SIZE:	A2
JOB NO.:	02 003
DATE:	11.06.2022
DWG NO.:	PL_005
REVISION:	