




GENERAL NOTES  
 \*\* Do not scale from this drawing  
 \*\* Use figured dimensions only  
 © This drawing is copyright. No part of this document may be re-produced or transmitted in any form or stored in any retrieval system from the copyright holder, except as agreed for use on a project, for which the document was originally issued.

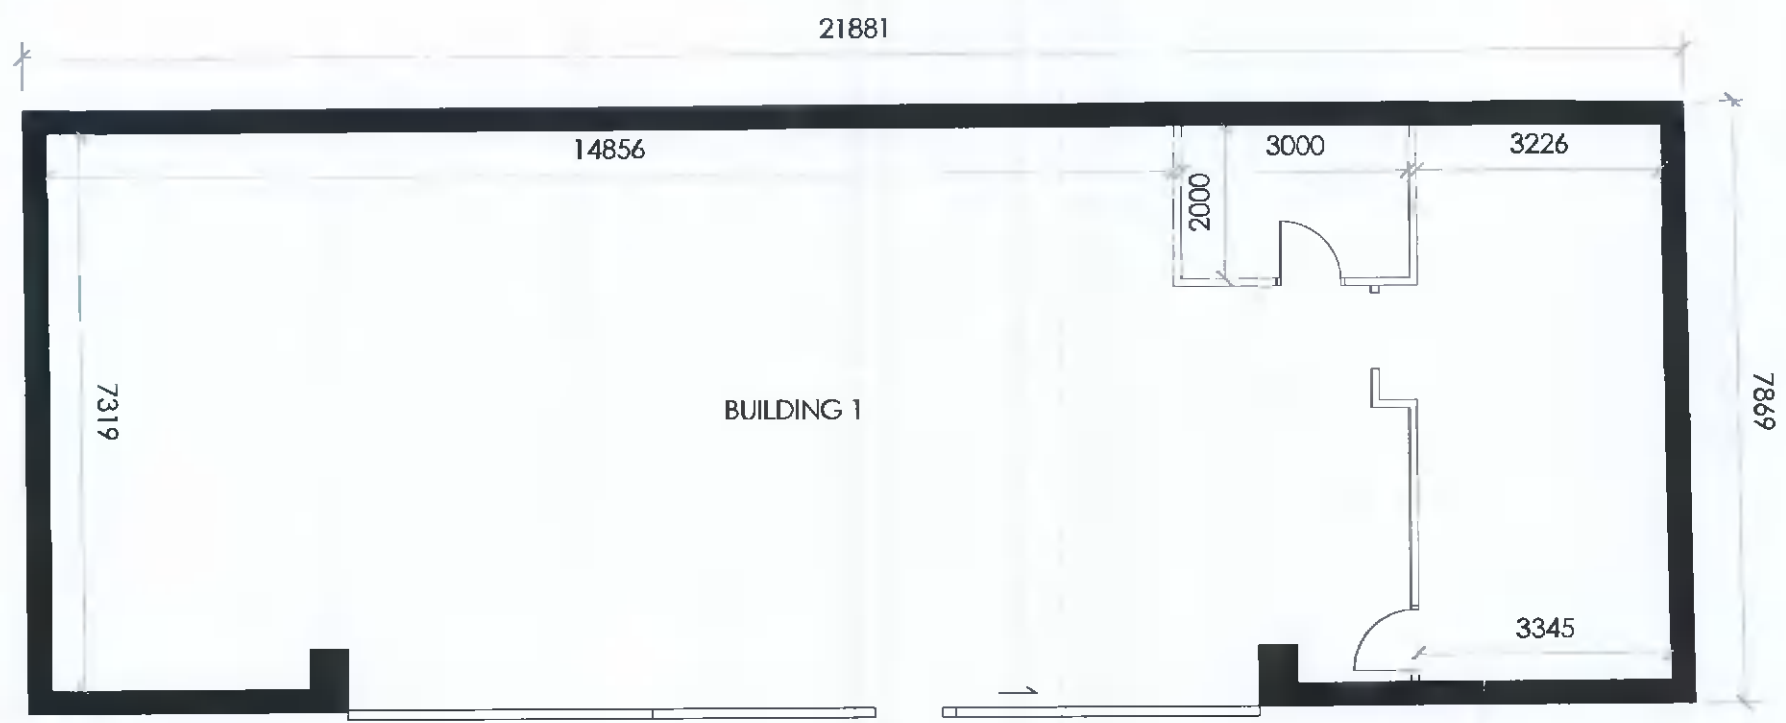


GROUND FLOOR PLAN- BUILDING 1  
 1:100

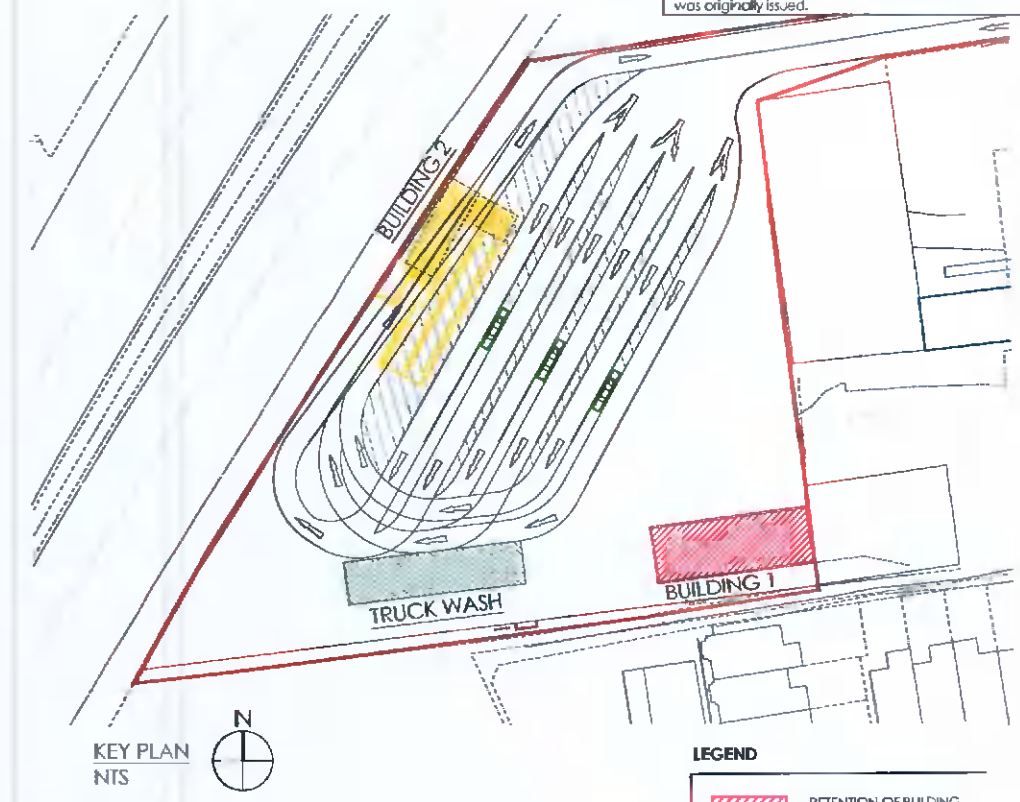


KEY PLAN  
 NTS

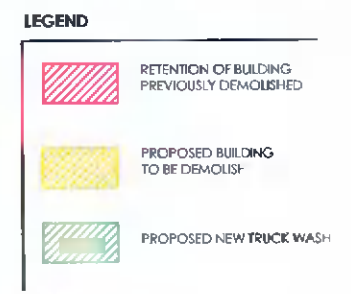


Rev Initial Date Revision Description

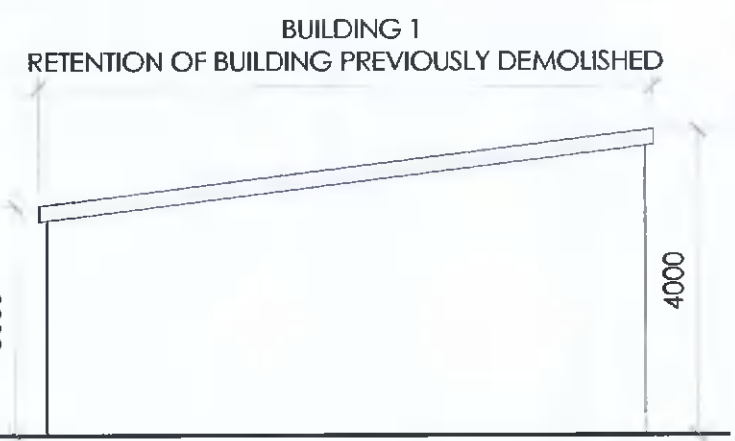


EAST ELEVATION - BUILDING 1  
 SCALE 1:100

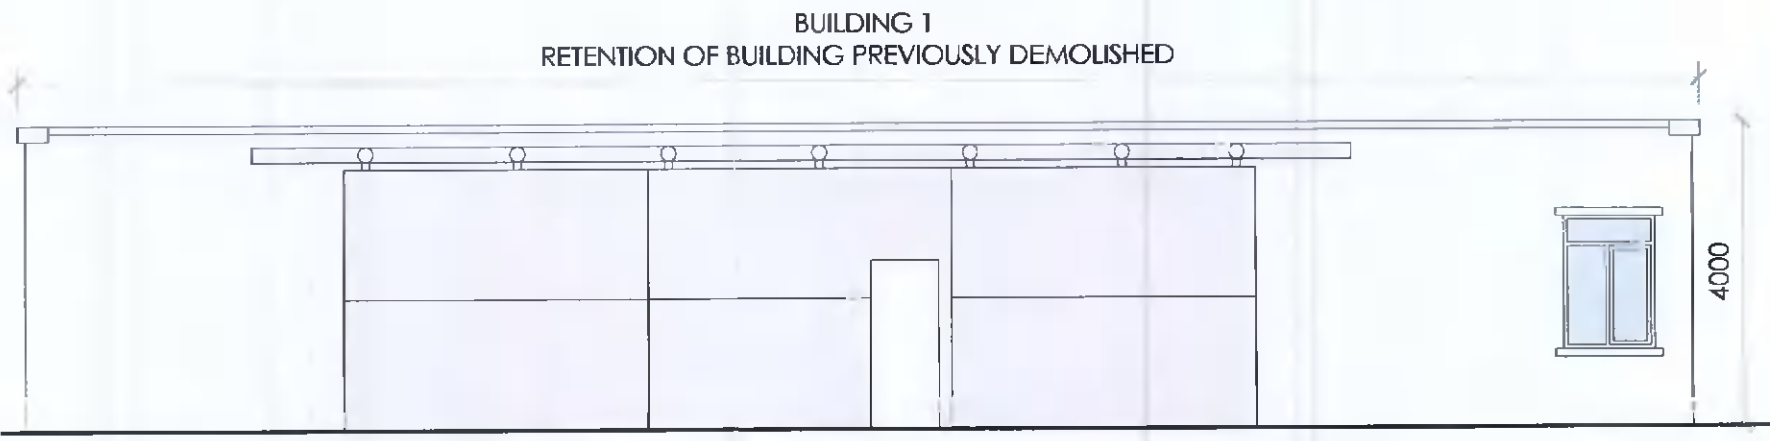

NORTH ELEVATION - BUILDING 1  
 SCALE 1:100

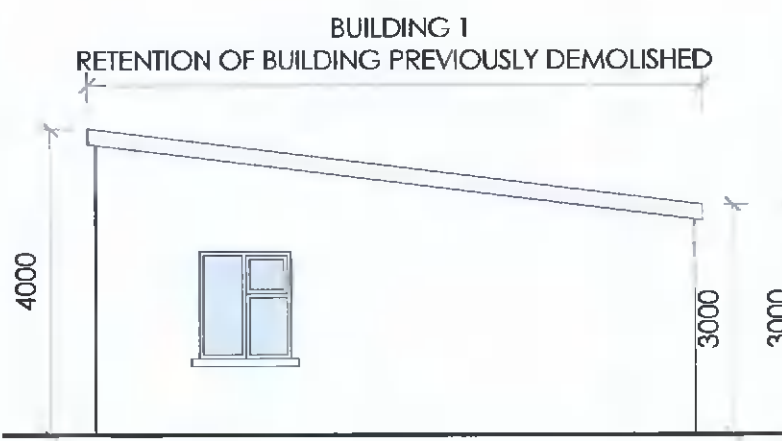

WEST ELEVATION - BUILDING 1  
 SCALE 1:100

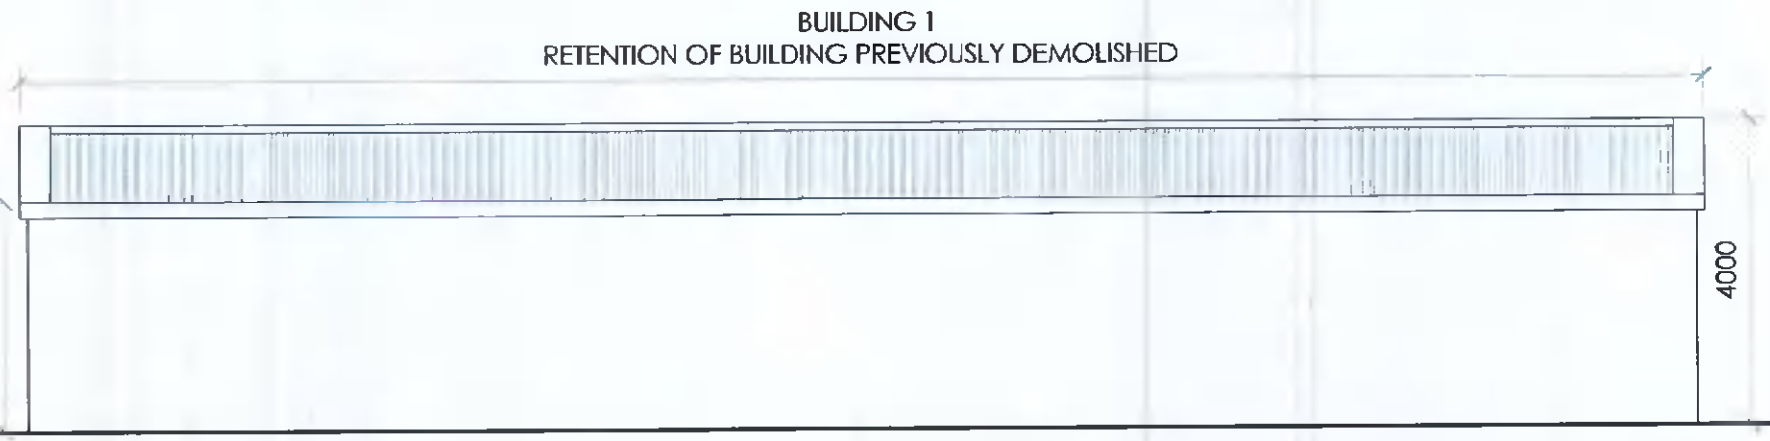

SOUTH ELEVATION - BUILDING 1  
 SCALE 1:100

PLANNING



36 Mount Street Upper, Dublin D02 Y982  
 +353 1 524 0709 www.hads.ie

CLIENT  
 BRADAWL LIMITED  
 PROJECT  
 KINGSWOOD TRUCK WASH AT  
 OLD NAAS ROAD, KINGSWOOD  
 DUBLIN 22

DWG. TITLE  
 BUILDING 1  
 PLANS & ELEVATIONS  
 SCALE @ A3: AS SHOWN  
 DRAWN BY: DM  
 CHECKED BY: JH  
 PAPER SIZE: A3  
 JOB NO.: 02-003  
 DATE: 01.06.2022  
 DWG NO.:  
 REVISION: PL\_006