


LEGEND

- DUB3 SITE BOUNDARY
- OUTLINE OF THE SITE SUBJECT TO THIS APPLICATION

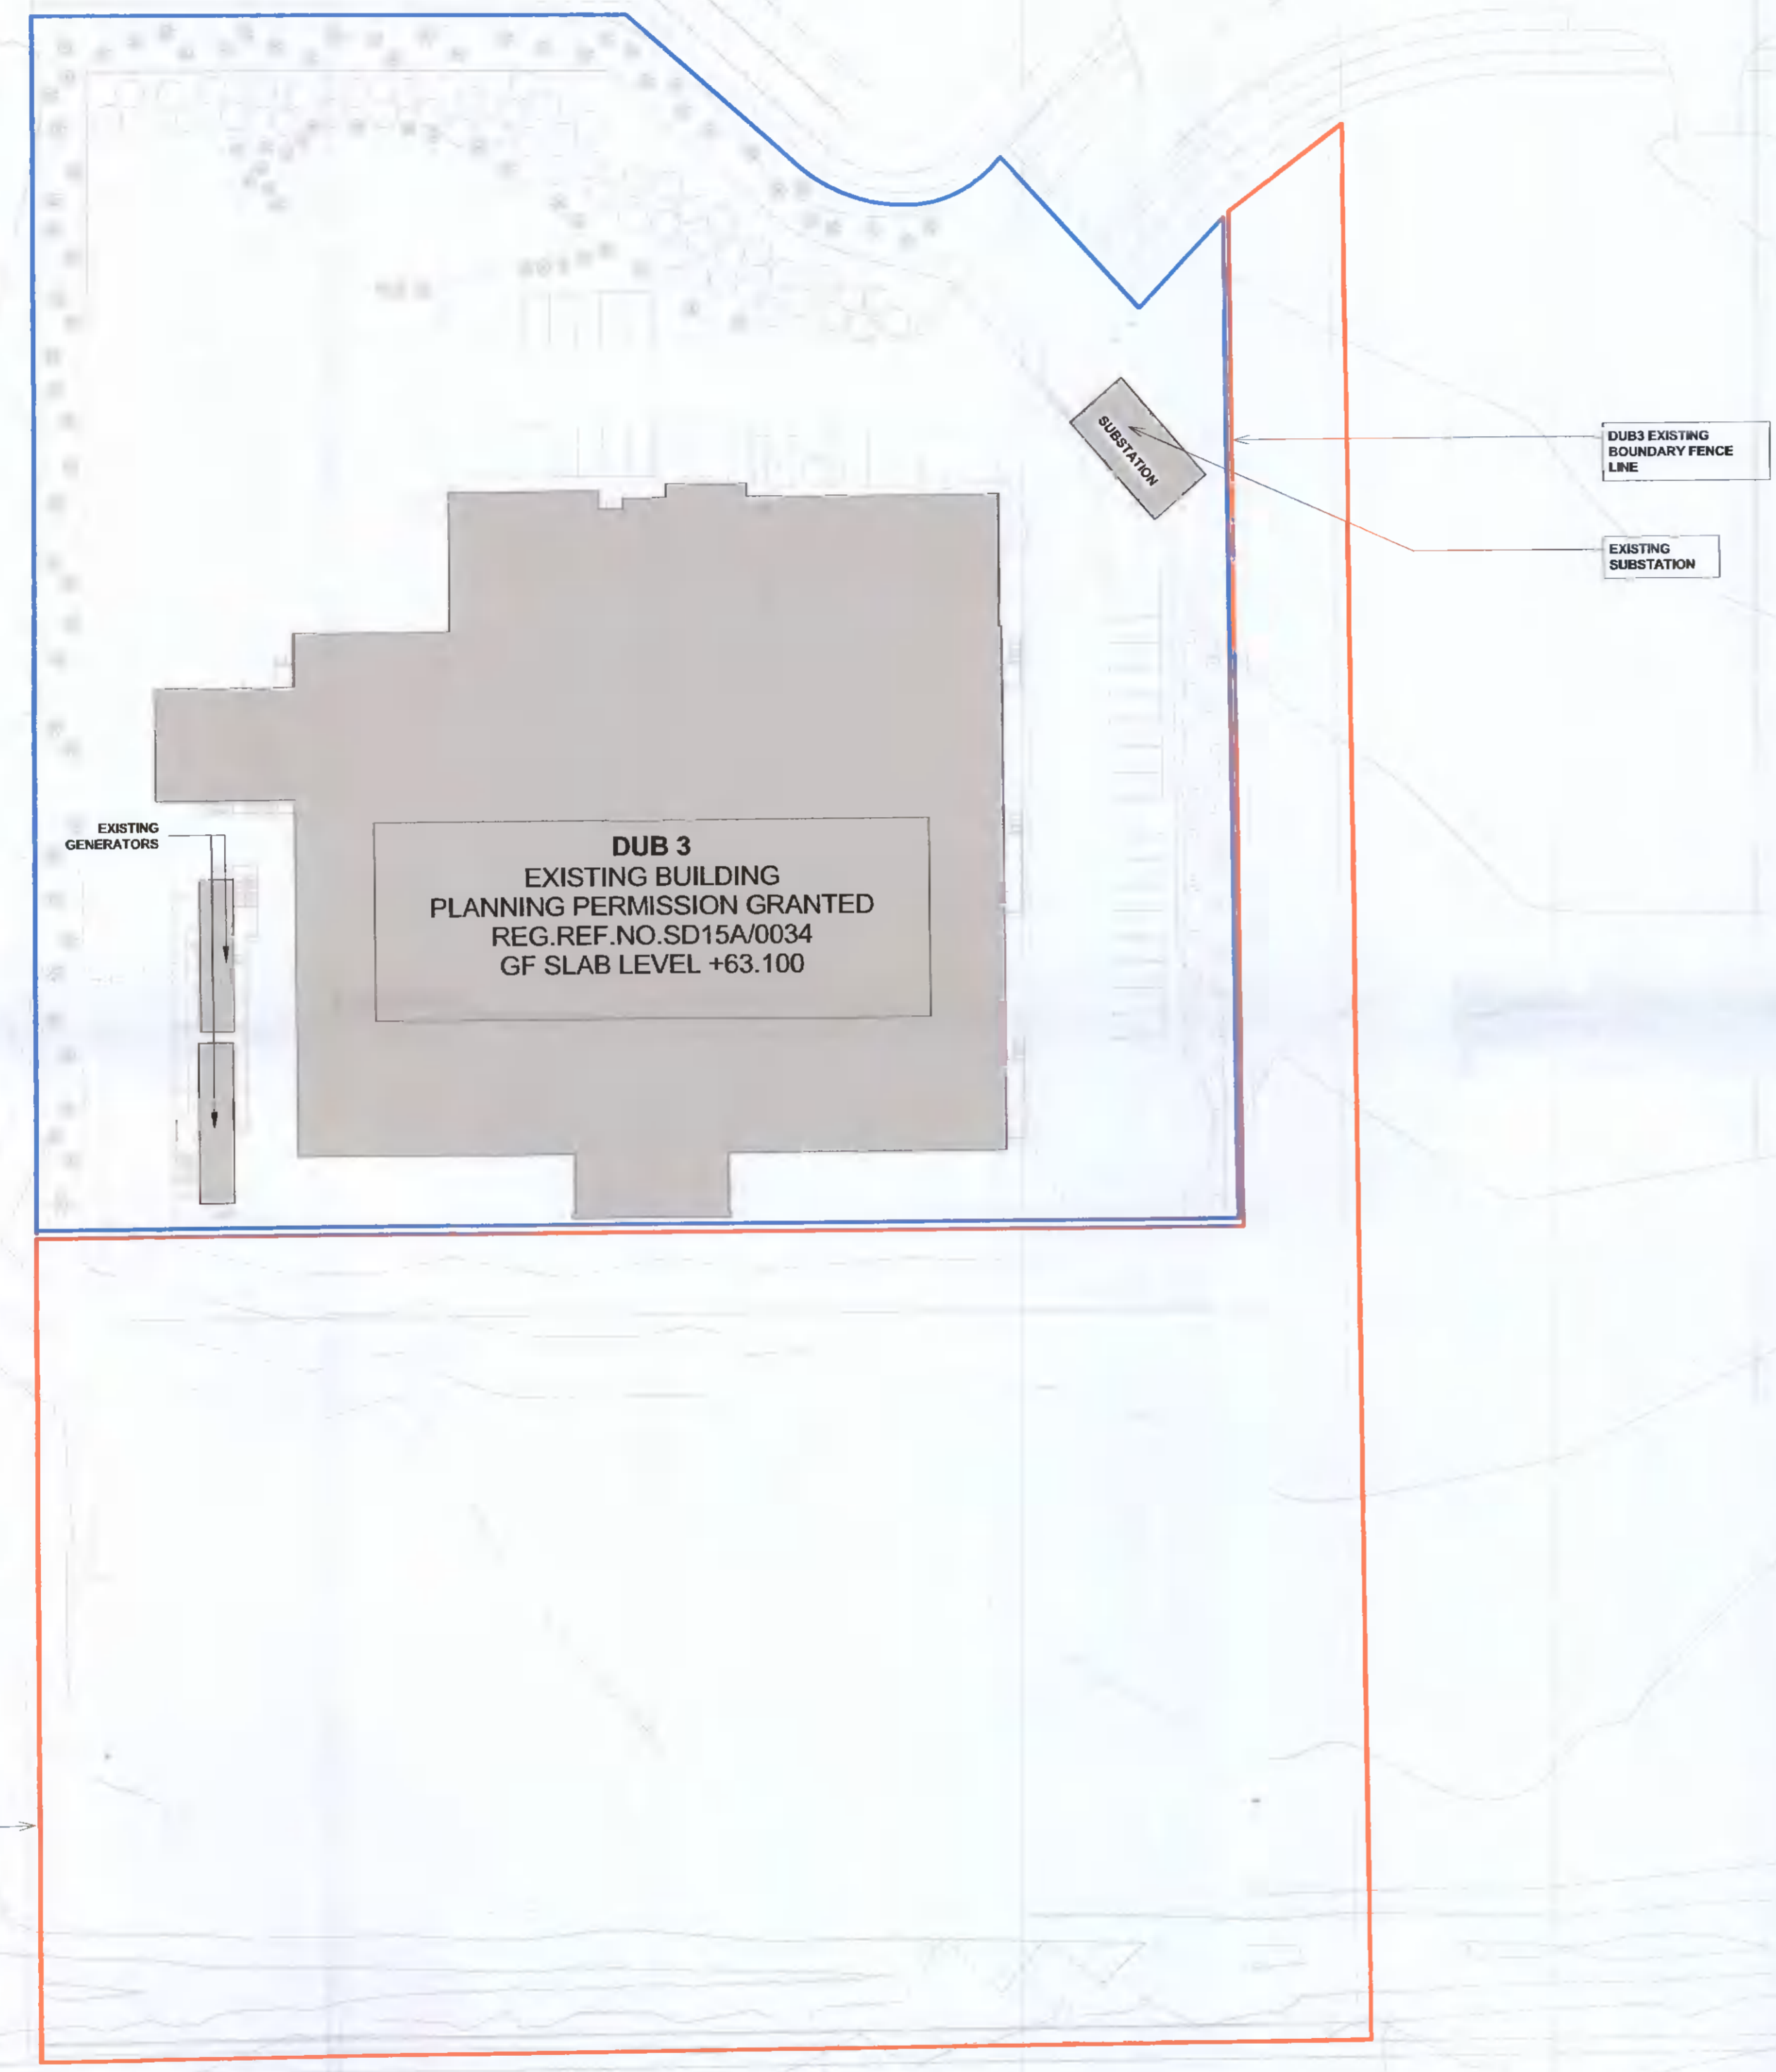

REV	DATE	DESCRIPTION	CHK	DRN
C2	2022 04 28	ISSUED FOR PLANNING	ALL	SF
C1	2022 03 23	ISSUED FOR PLANNING APPROVAL	ALL	SF

STATUS CODE DESCRIPTION
INFORMATION

CLIENT
INTERXION

PROJECT
INTERXION DUB4, GRANGE CASTLE, CLONDALKIN, DUBLIN 22

DRAWING
SITE PLAN EXISTING

PROJECT NUMBER	DATE	
950693	03/15/22	
SCALE@ A1:	DRAWN/CHECKED:	
As indicated	Author/Checker	
STATUS CODE	DRAWING NUMBER	REVISION
P1	INXDUB4-HJL-00-ZZ-DR-A-P-002	C2