


**LEGEND**

- DUB3 SITE BOUNDARY
- DUB4 SITE BOUNDARY
- DUB3 SITE BOUNDARY
- DUB4 SITE BOUNDARY
- AREAS TO WHICH THIS PERMISSION PERTAINS
- AREAS TO WHICH THIS PERMISSION DOES NOT PERTAIN

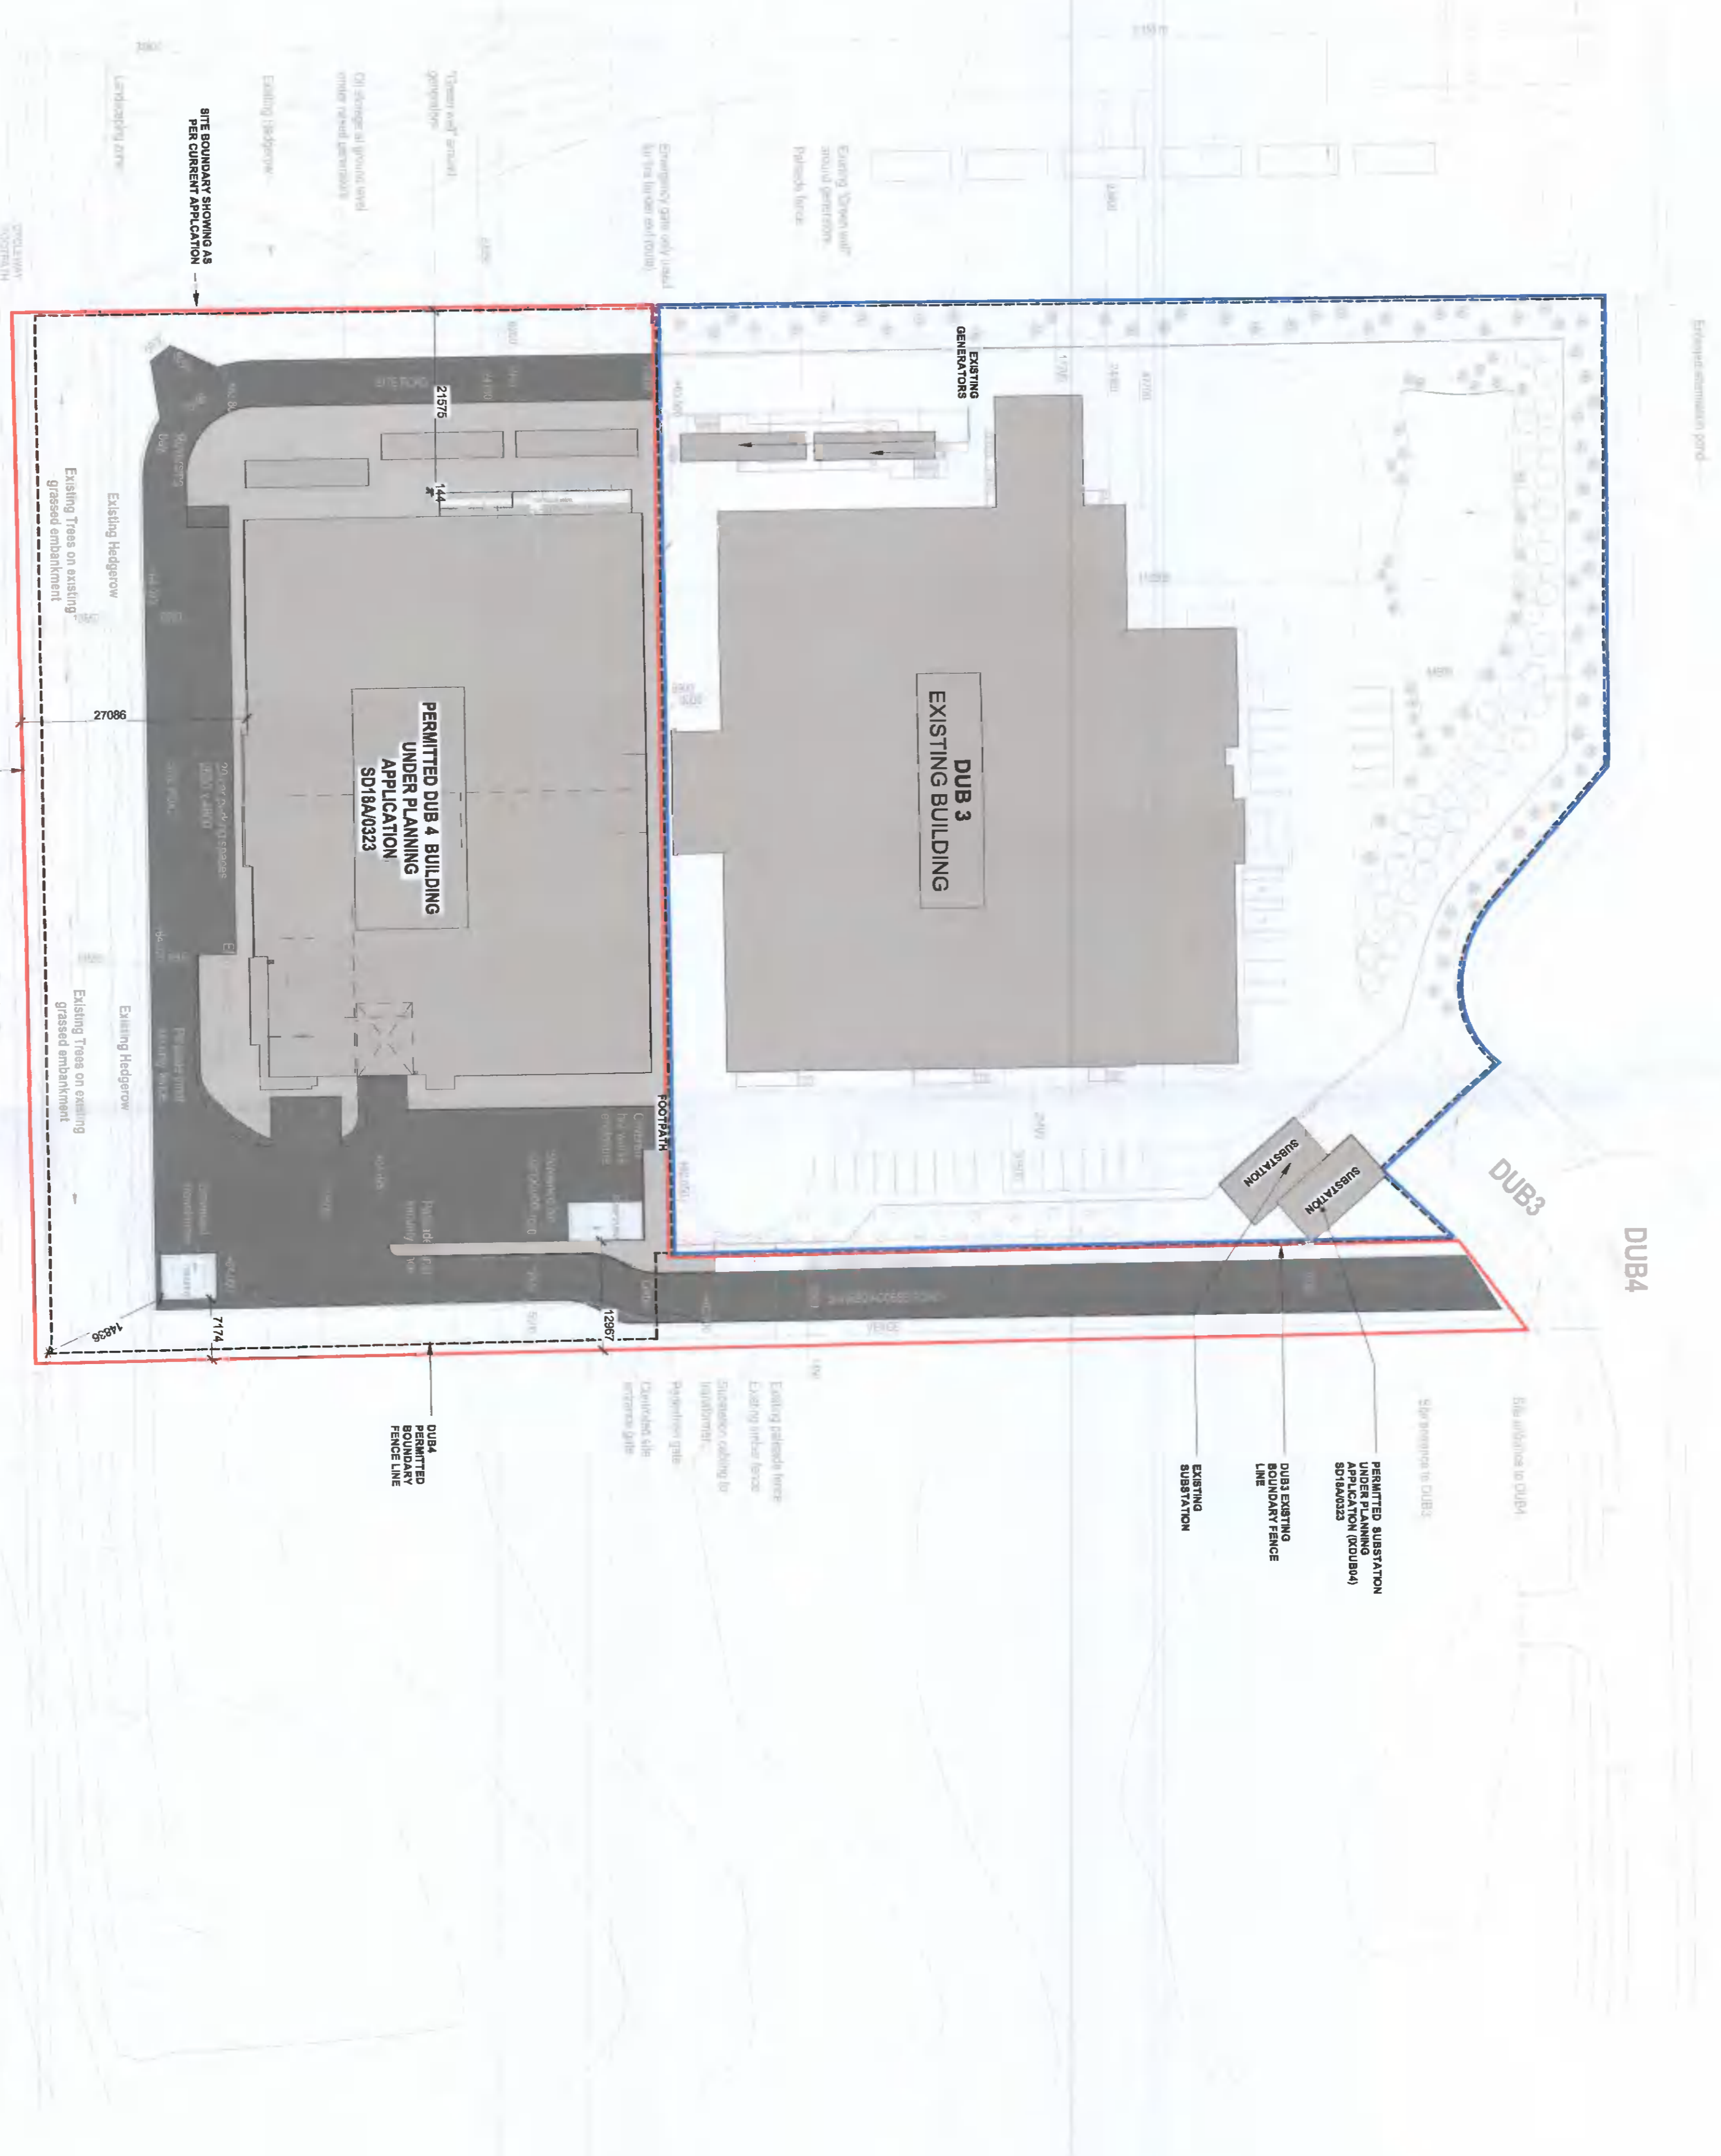

**1 SITE PLAN - PERMITTED**  
SCALE: 1:500



**2 SITE PLAN - PROPOSED**  
SCALE: 1:500



REV	DATE	DESCRIPTION	BY	CHKD
01	10/01/23	ISSUED FOR PLANNING APPROVAL	ML	SP
02	10/01/23	ISSUED FOR PLANNING APPROVAL	ML	SP
03	10/01/23	ISSUED FOR PLANNING APPROVAL	ML	SP

**ISSUED FOR PLANNING APPROVAL**

PROJECT CODE DESCRIPTION  
**Z1** INTERCON DUB4, GRANGE CASTLE, CLONDAWKIN, DUBLIN

PROJECT  
**Z1** INTERCON DUB4, GRANGE CASTLE, CLONDAWKIN, DUBLIN

INTENTION  
SITE PLAN PERMITTED AND PROPOSED

CLIENT  
HENRY J LYONS

**Henry J Lyons**

Address: 4 Merrion, Dublin 4  
Tel: 01 454 5000  
Fax: 01 454 5001  
www.henryjlyons.com