



ALL DIMENSIONS TO BE CHECKED ON SITE
 NO DIMENSIONS TO BE SCALED FROM THIS DRAWING
 DRAWING IS TO BE READ IN CONJUNCTION WITH RELEVANT CONSULTANTS DRAWINGS




PERMITTED TRAFFO, PLANNING APPLICATION (XDUB04)
 SD18A/0323 TO BE AMENDED TO PROPOSED BIN COMPOUND.
 REFER TO SITE PLAN FOR DETAILS AND LOCATION

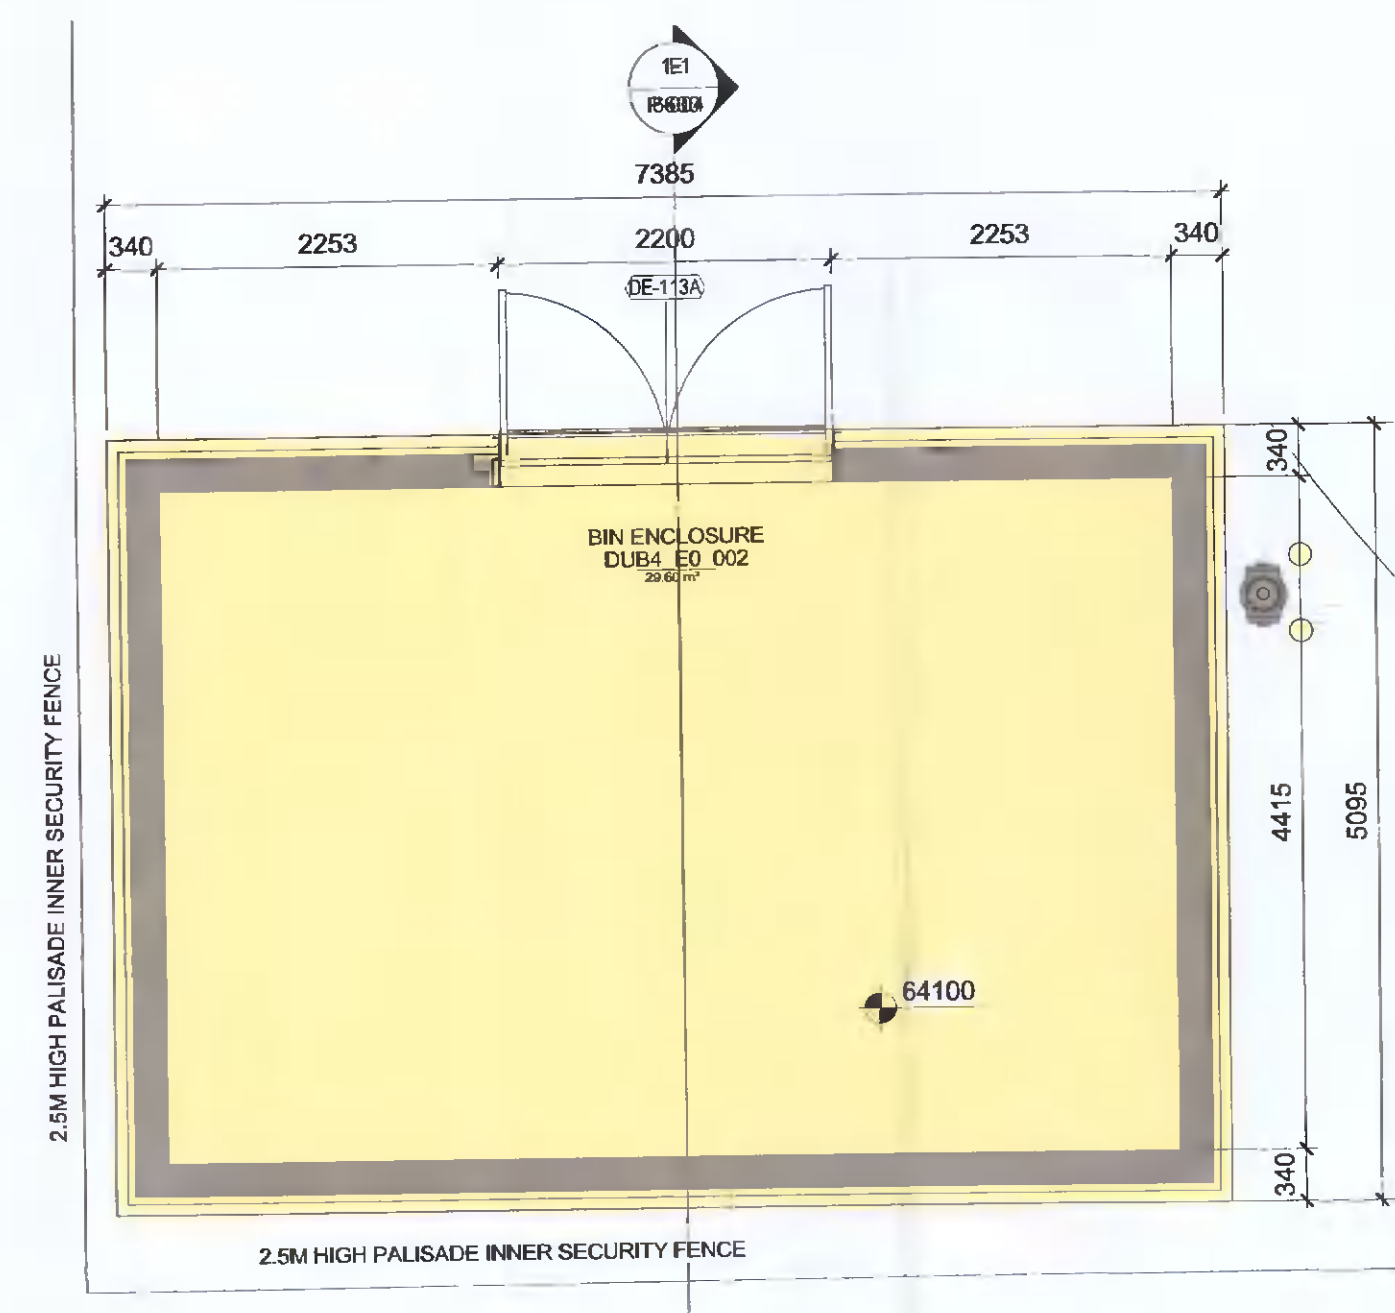


1 BIN COMPOUND - PLAN
 SCALE: 1:50

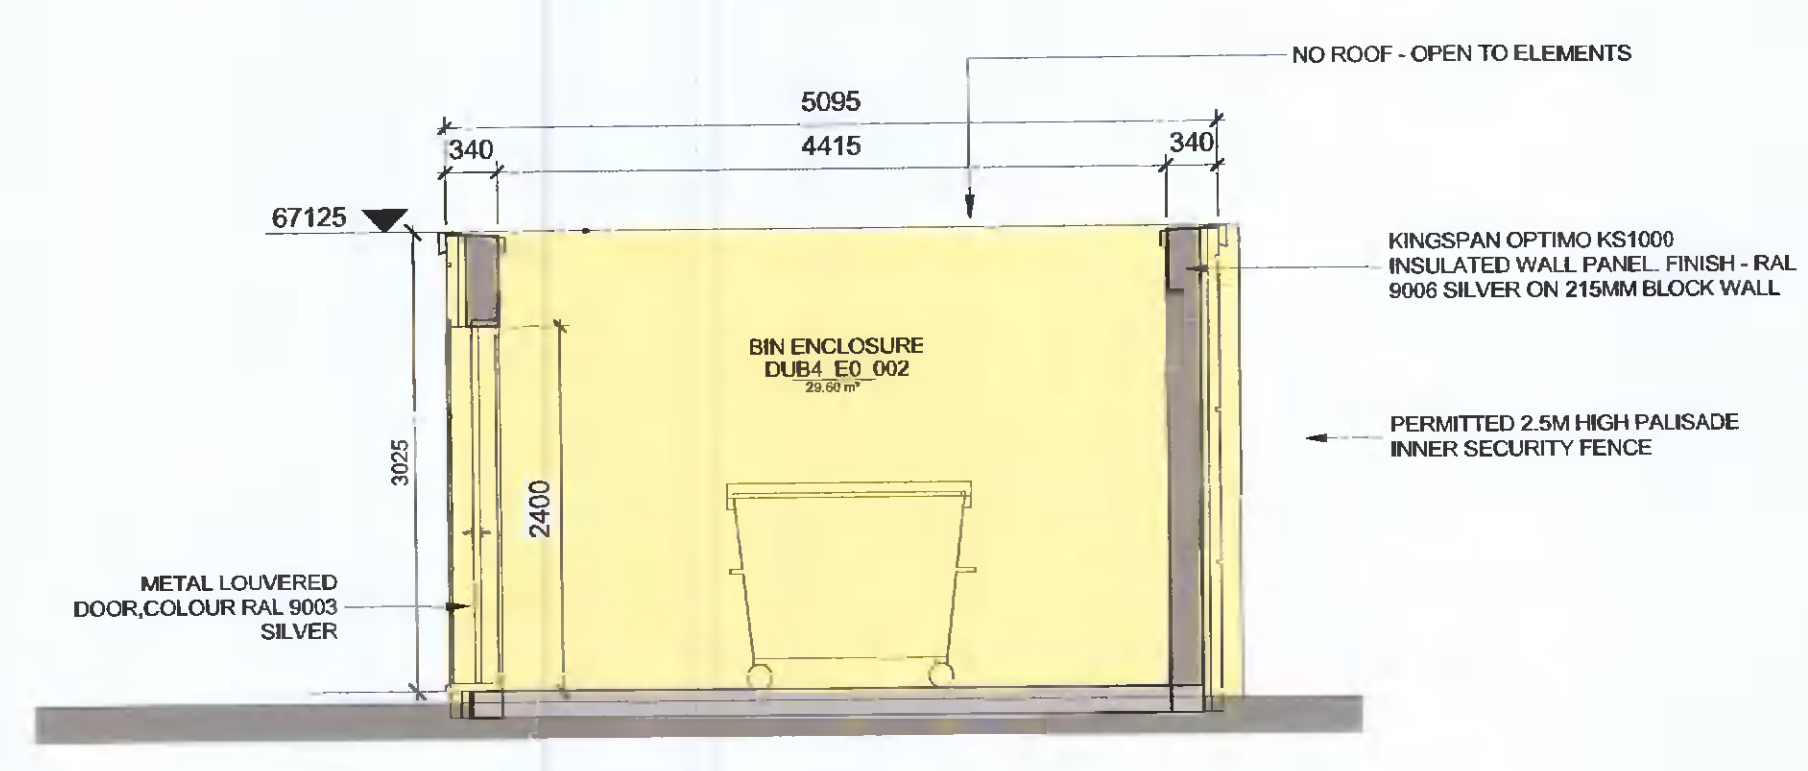


1-1 BIN COMPOUND SECTION 1-1
 SCALE: 1:50

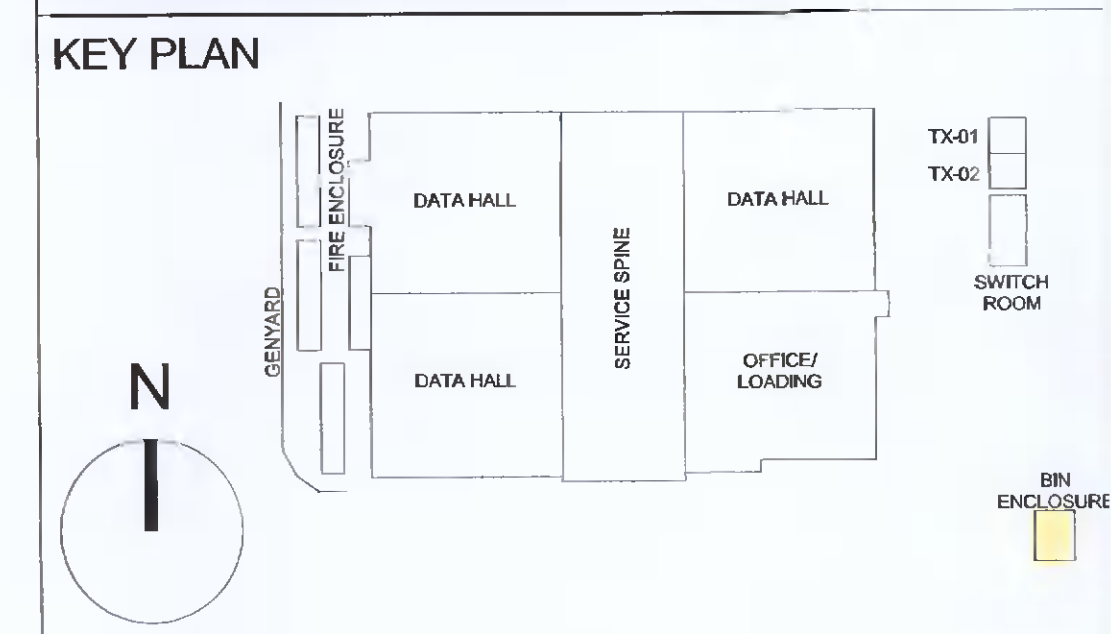


LEGEND
 PROPOSED LOCATION OF AMENDED BUILDINGS SUBJECT OF THIS APPLICATION

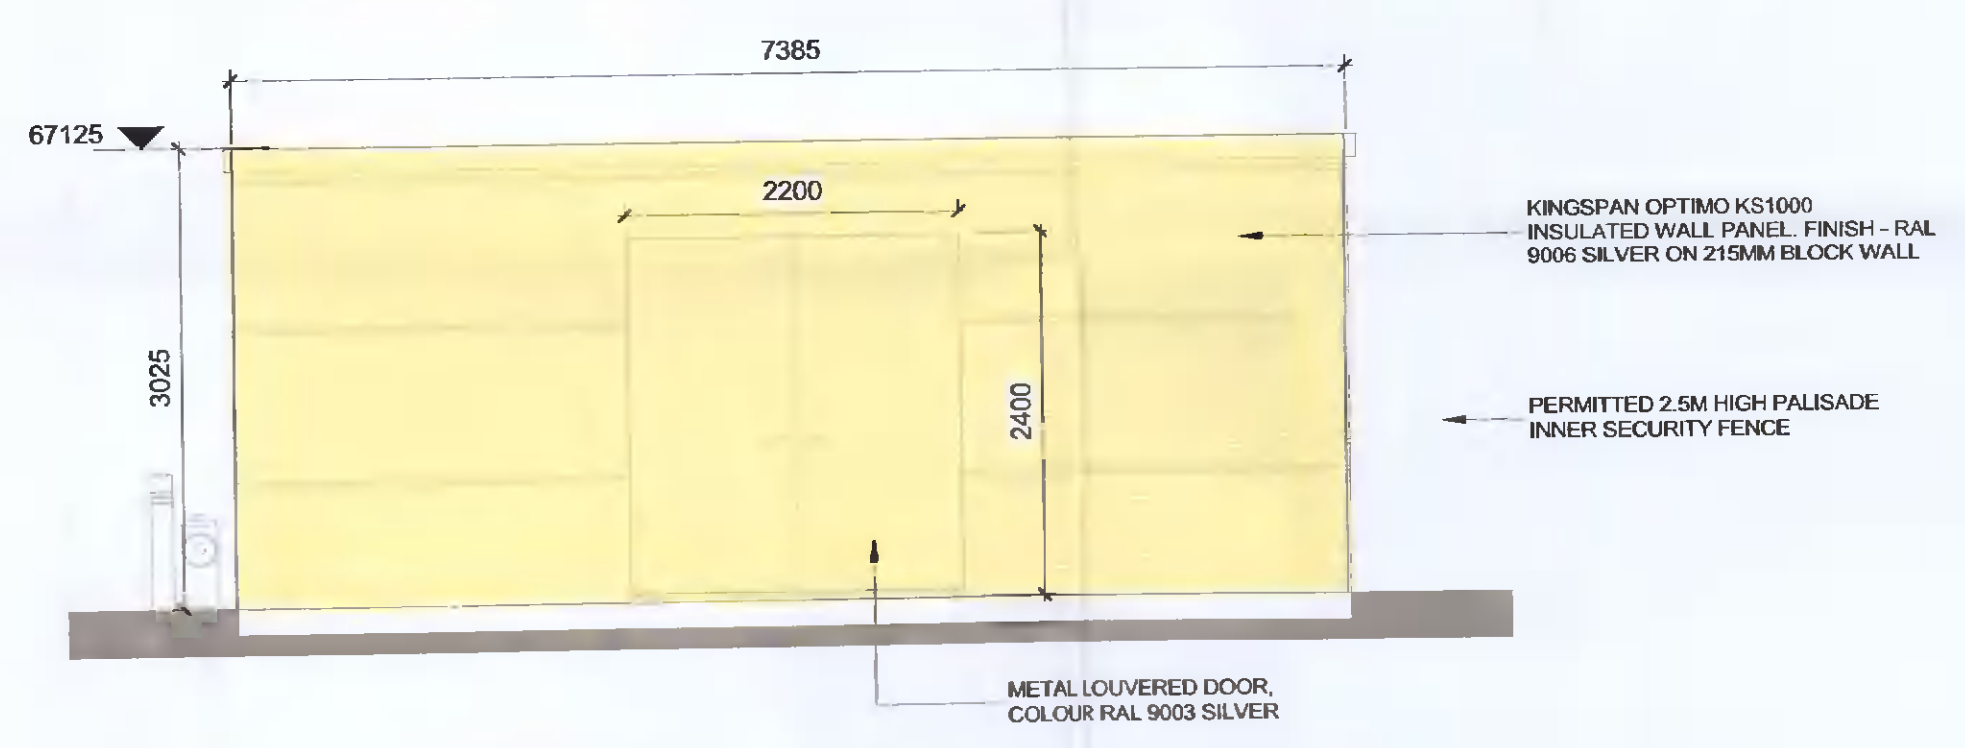


A BIN COMPOUND WEST ELEVATION
 SCALE: 1:50

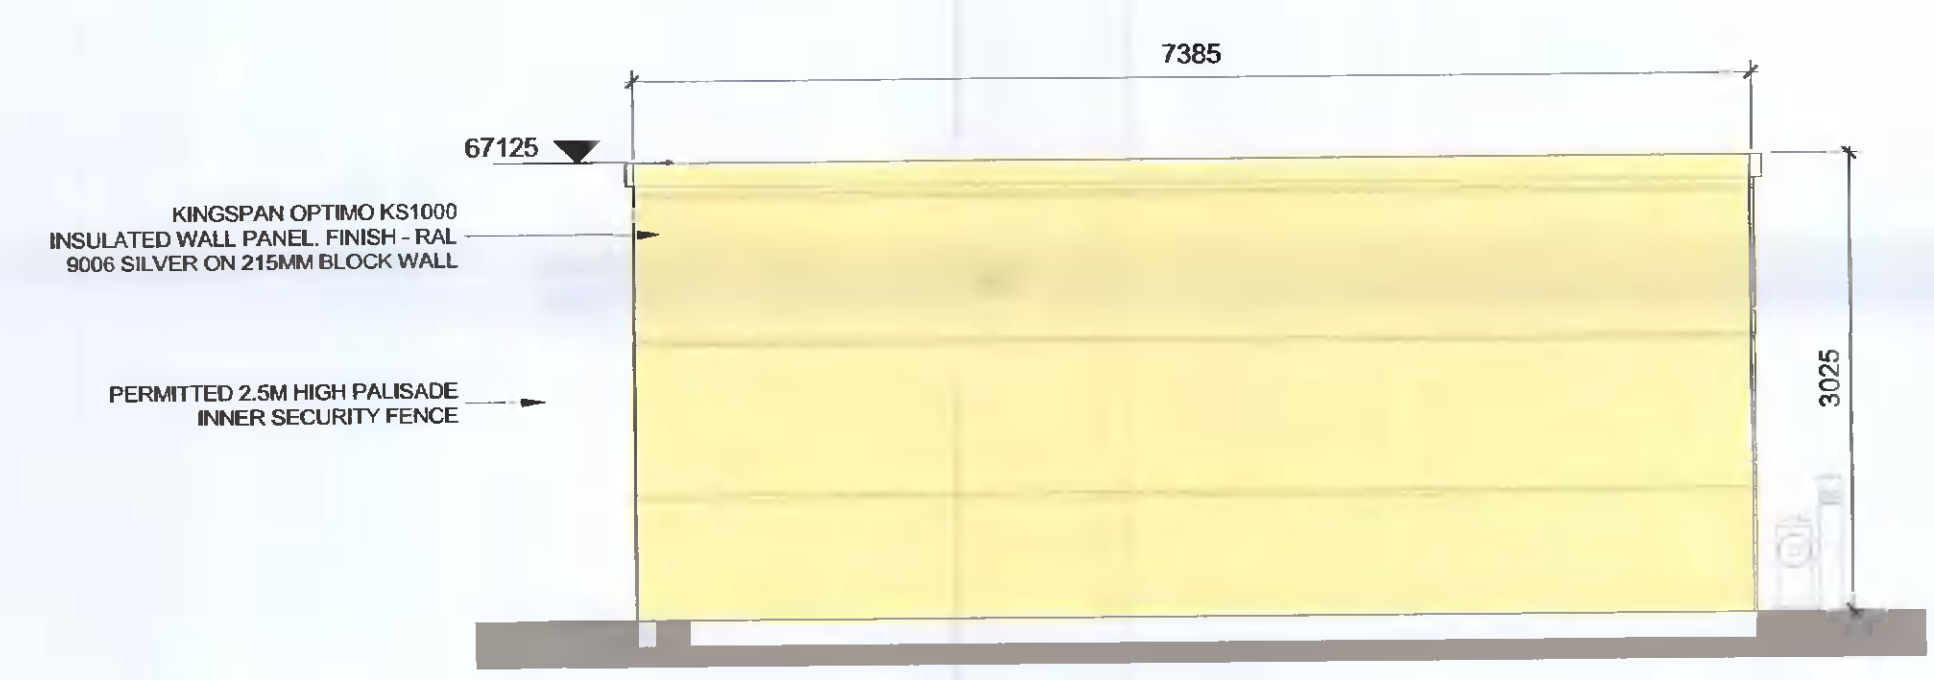

B BIN COMPOUND EAST ELEVATION
 SCALE: 1:50

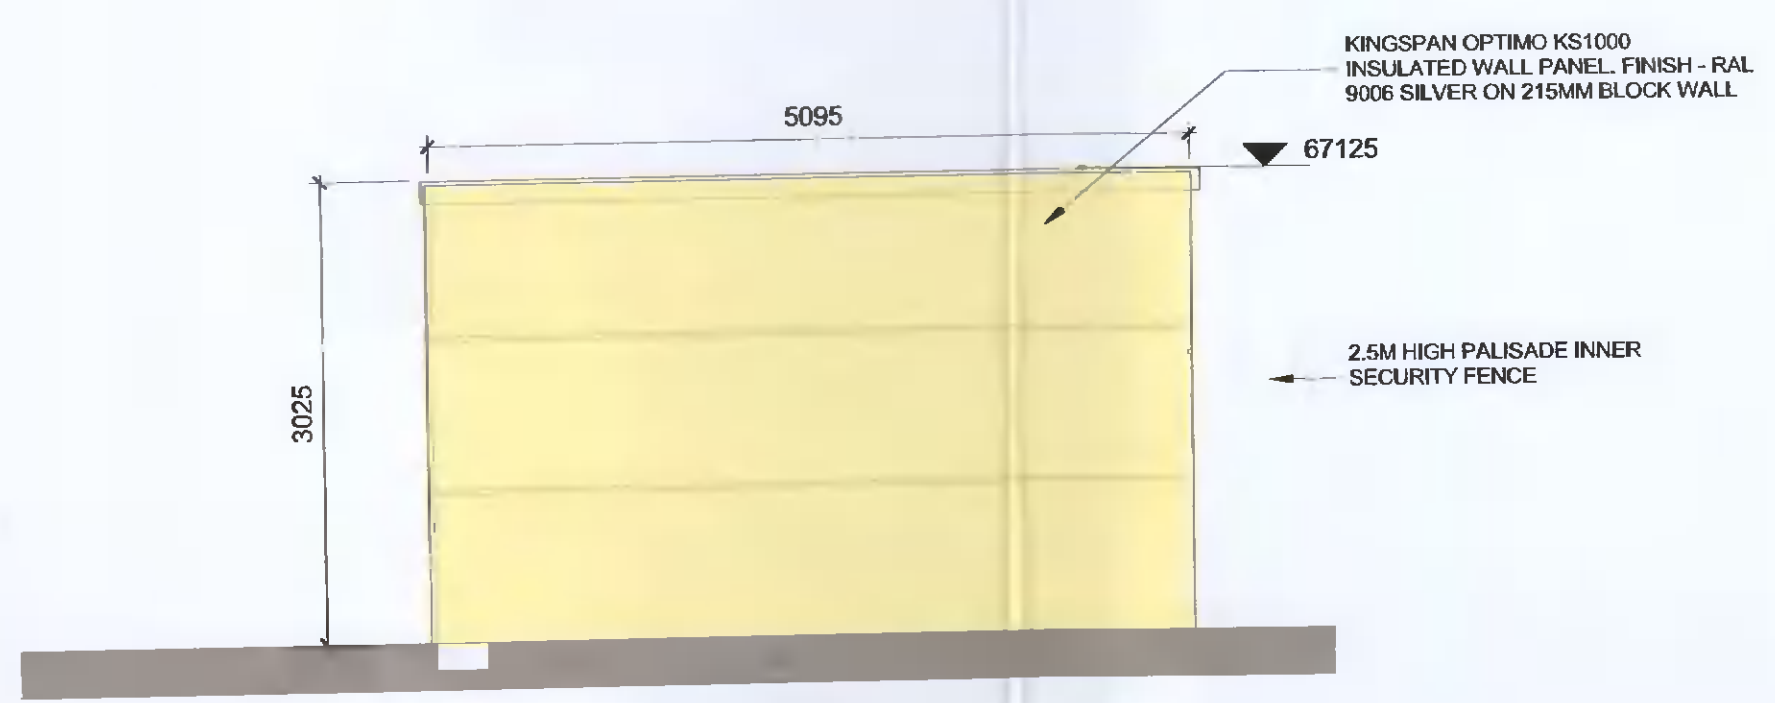

C BIN COMPOUND SOUTH ELEVATION
 SCALE: 1:50

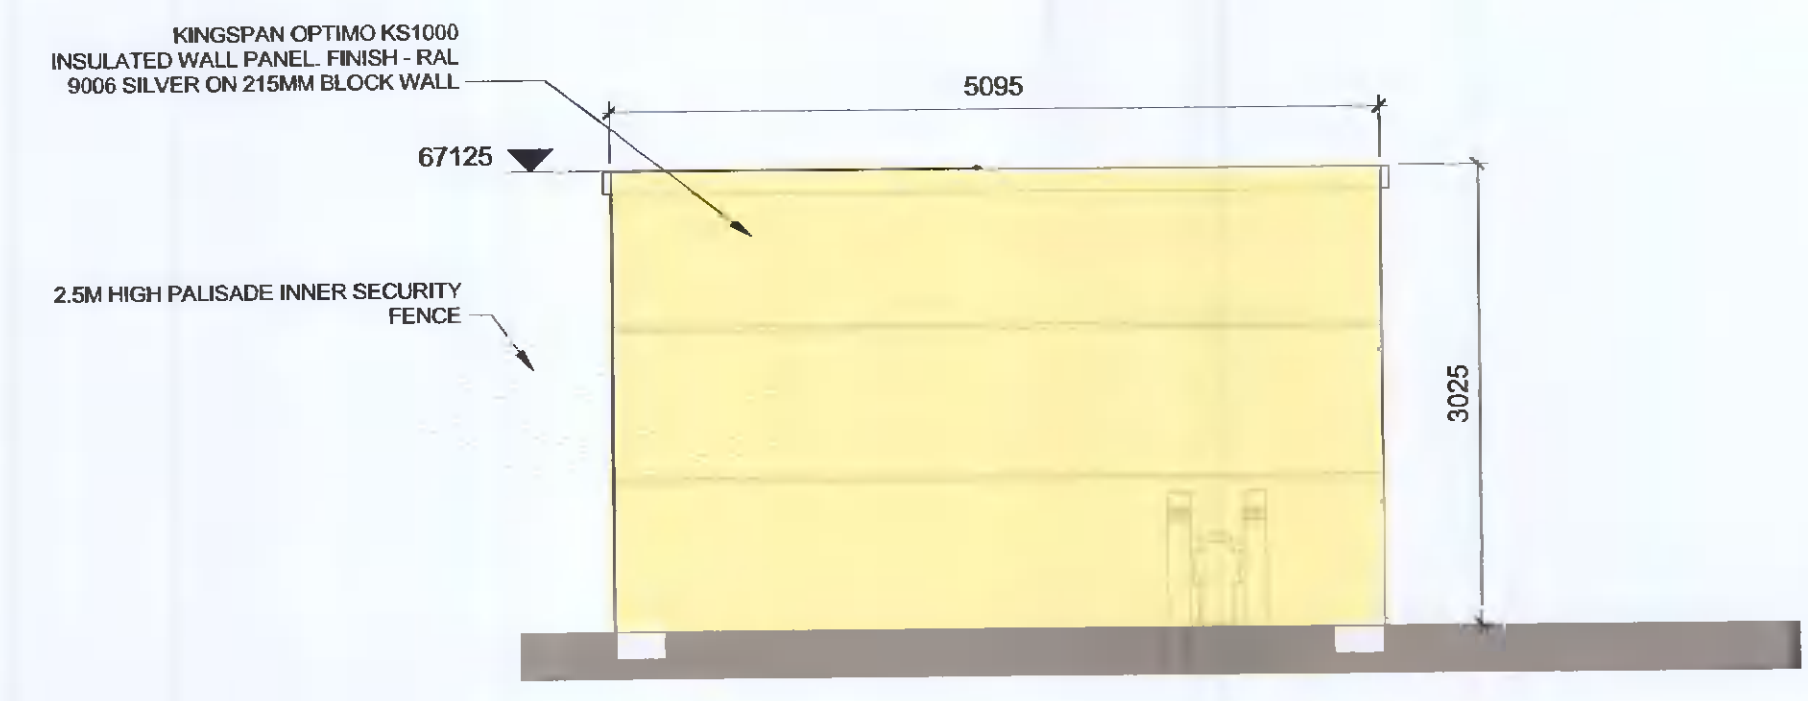

D BIN COMPOUND NORTH ELEVATION
 SCALE: 1:50

REV	DATE	DESCRIPTION	CHK	DRN
C2	2022 04 28	ISSUED FOR PLANNING	ALL	SF
C1	2022 03 23	ISSUED FOR PLANNING APPROVAL	ALL	SF

STATUS CODE DESCRIPTION
ISSUED FOR PLANNING APPROVAL

CLIENT
INTERXION

PROJECT
INTERXION DUB4, GRANGE CASTLE, CLONDALKIN, DUBLIN 22

DRAWING
PROPOSED BIN COMPOUND PLANNING

PROJECT NUMBER: 950653 DATE: 01/18/22
 SCALE@ A1: As indicated DRAWN/CHECKED: SF/DG

STATUS CODE: P1 DRAWING NUMBER: INXDUB4-HJL-00-0G-DR-A-P-004 REVISION: C2

Henry J Lyons

Architecture • Interiors
 henryjlyons.com +353 1 888 3333 info@henryjlyons.com 51-54 Pearse Street Dublin D02 KA66