




1 SWITCH ROOM & TRANSFORMER 01 & 02 - PLAN
SCALE: 1:100

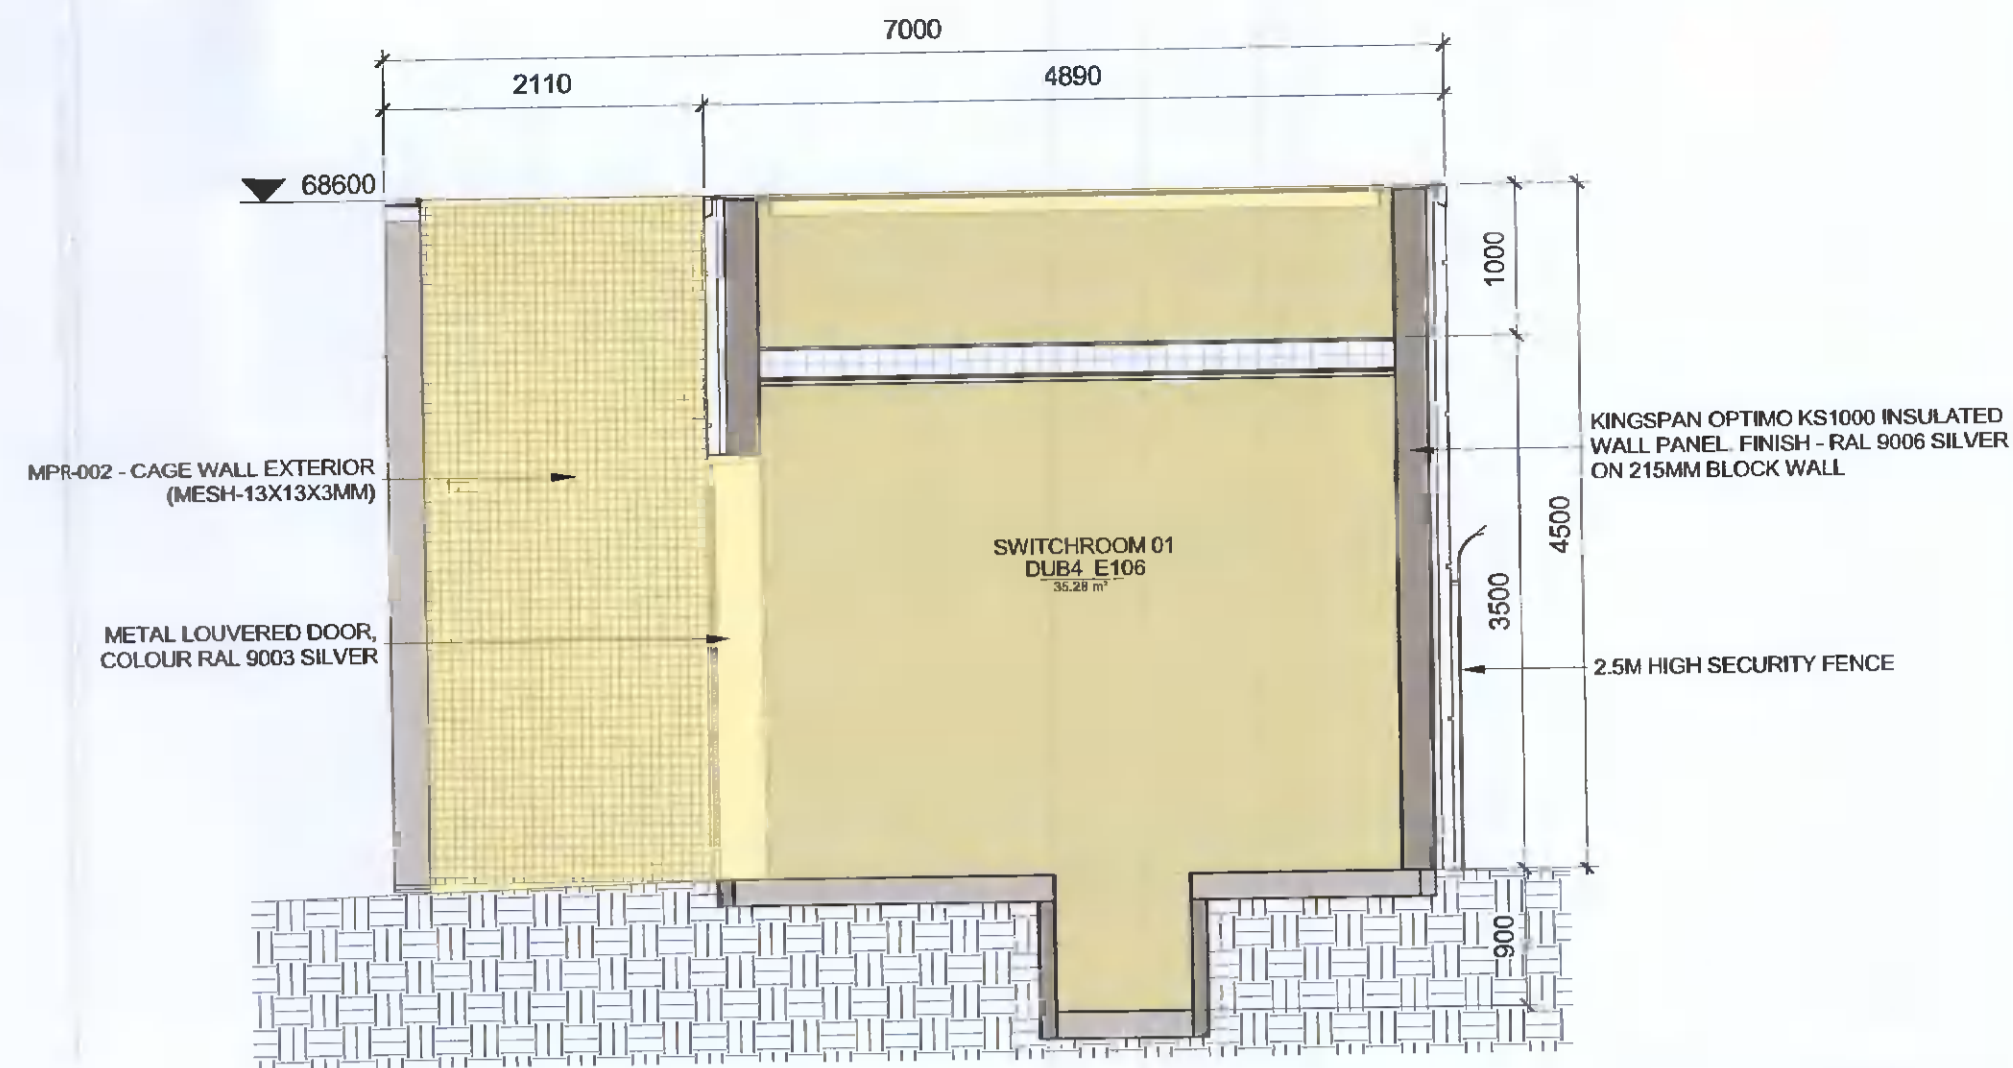


1.1 SWITCH ROOM & TRANSFORMER 01 & 02 - SECTION 1
SCALE: 1:50

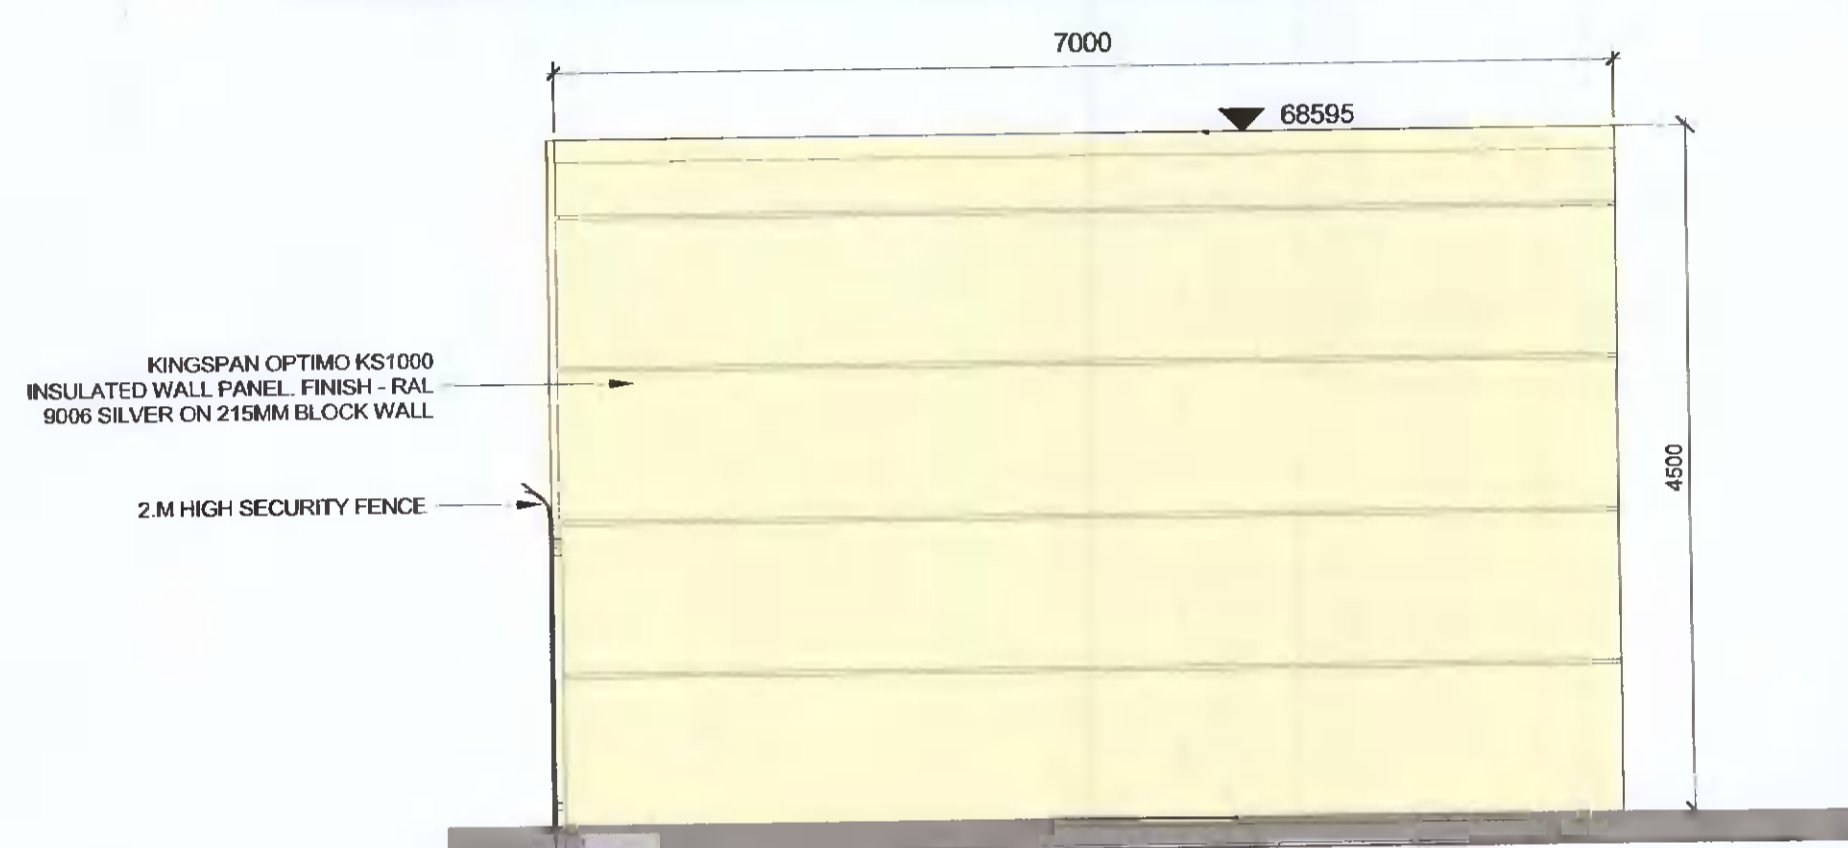


B SWITCH ROOM & TRANSFORMER 01 & 02 - NORTH ELEVATION
SCALE: 1:50

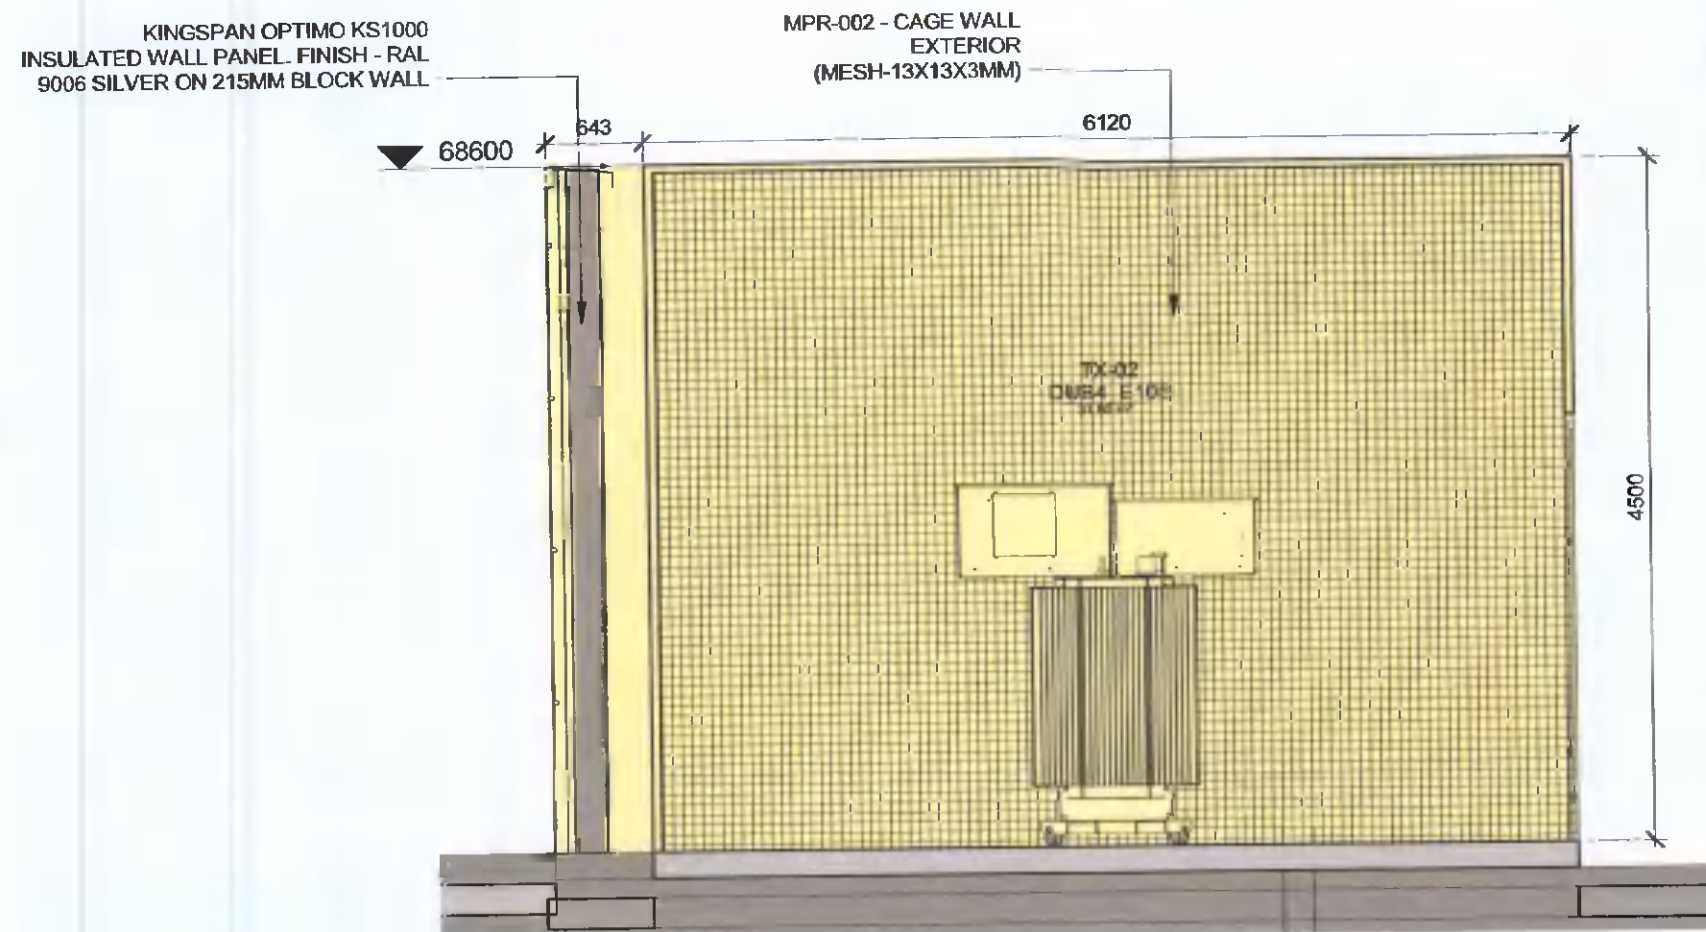


1.2 SWITCH ROOM & TRANSFORMER 01 & 02 - SECTION 2
SCALE: 1:50

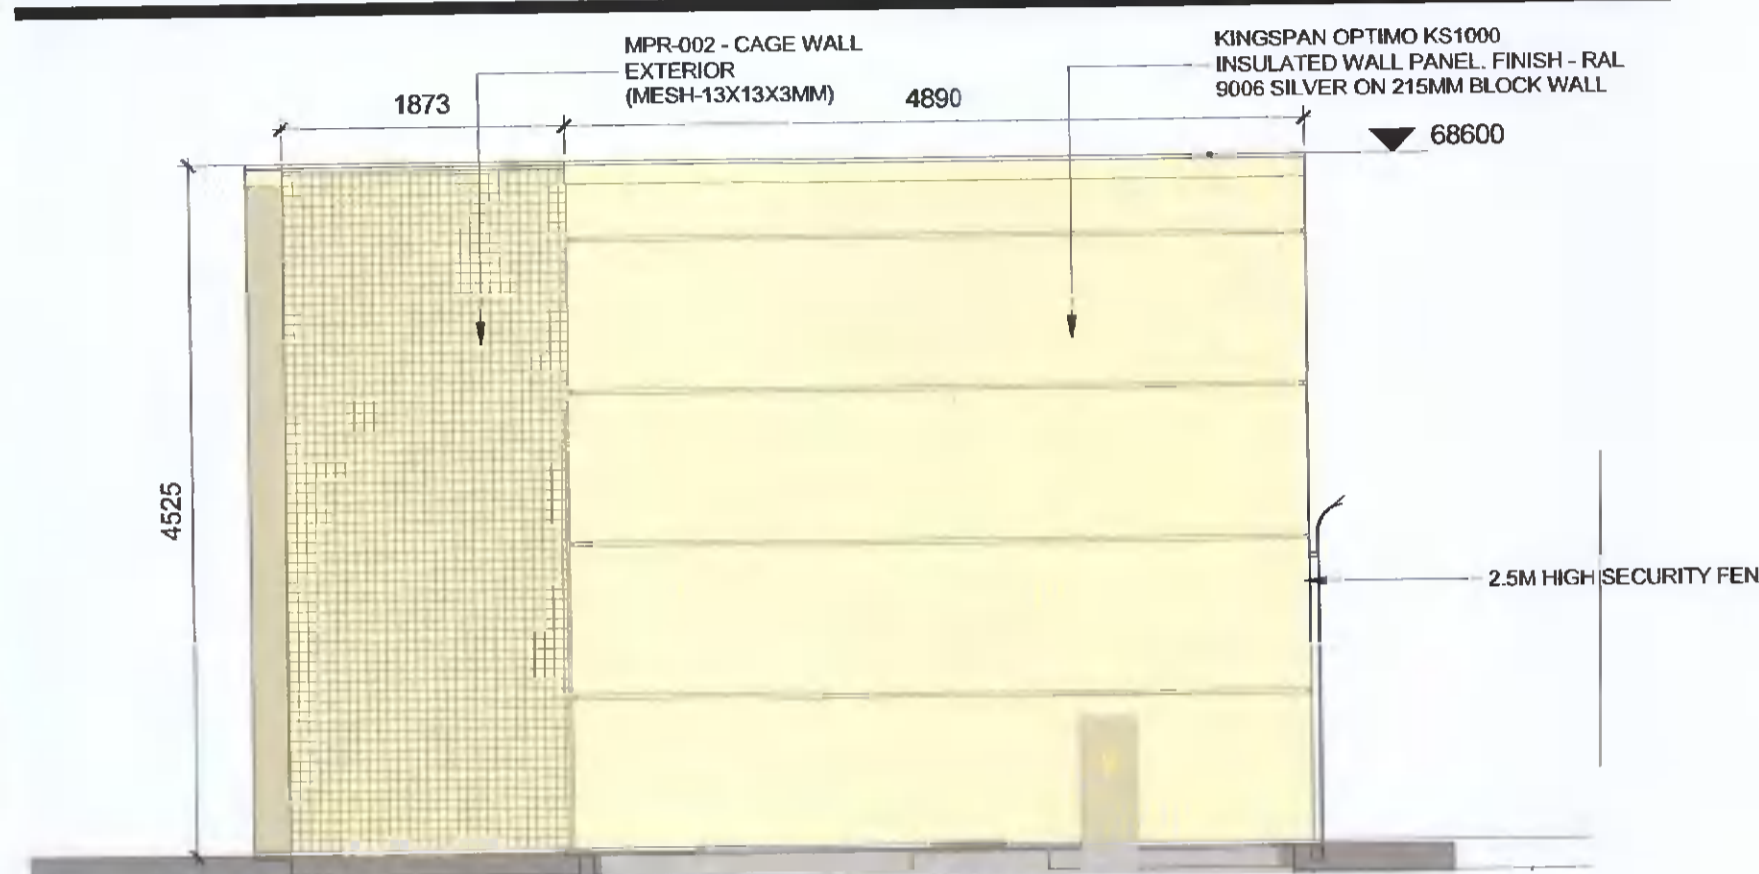


D SWITCH ROOM & TRANSFORMER 01 & 02 - SOUTH ELEVATION
SCALE: 1:50

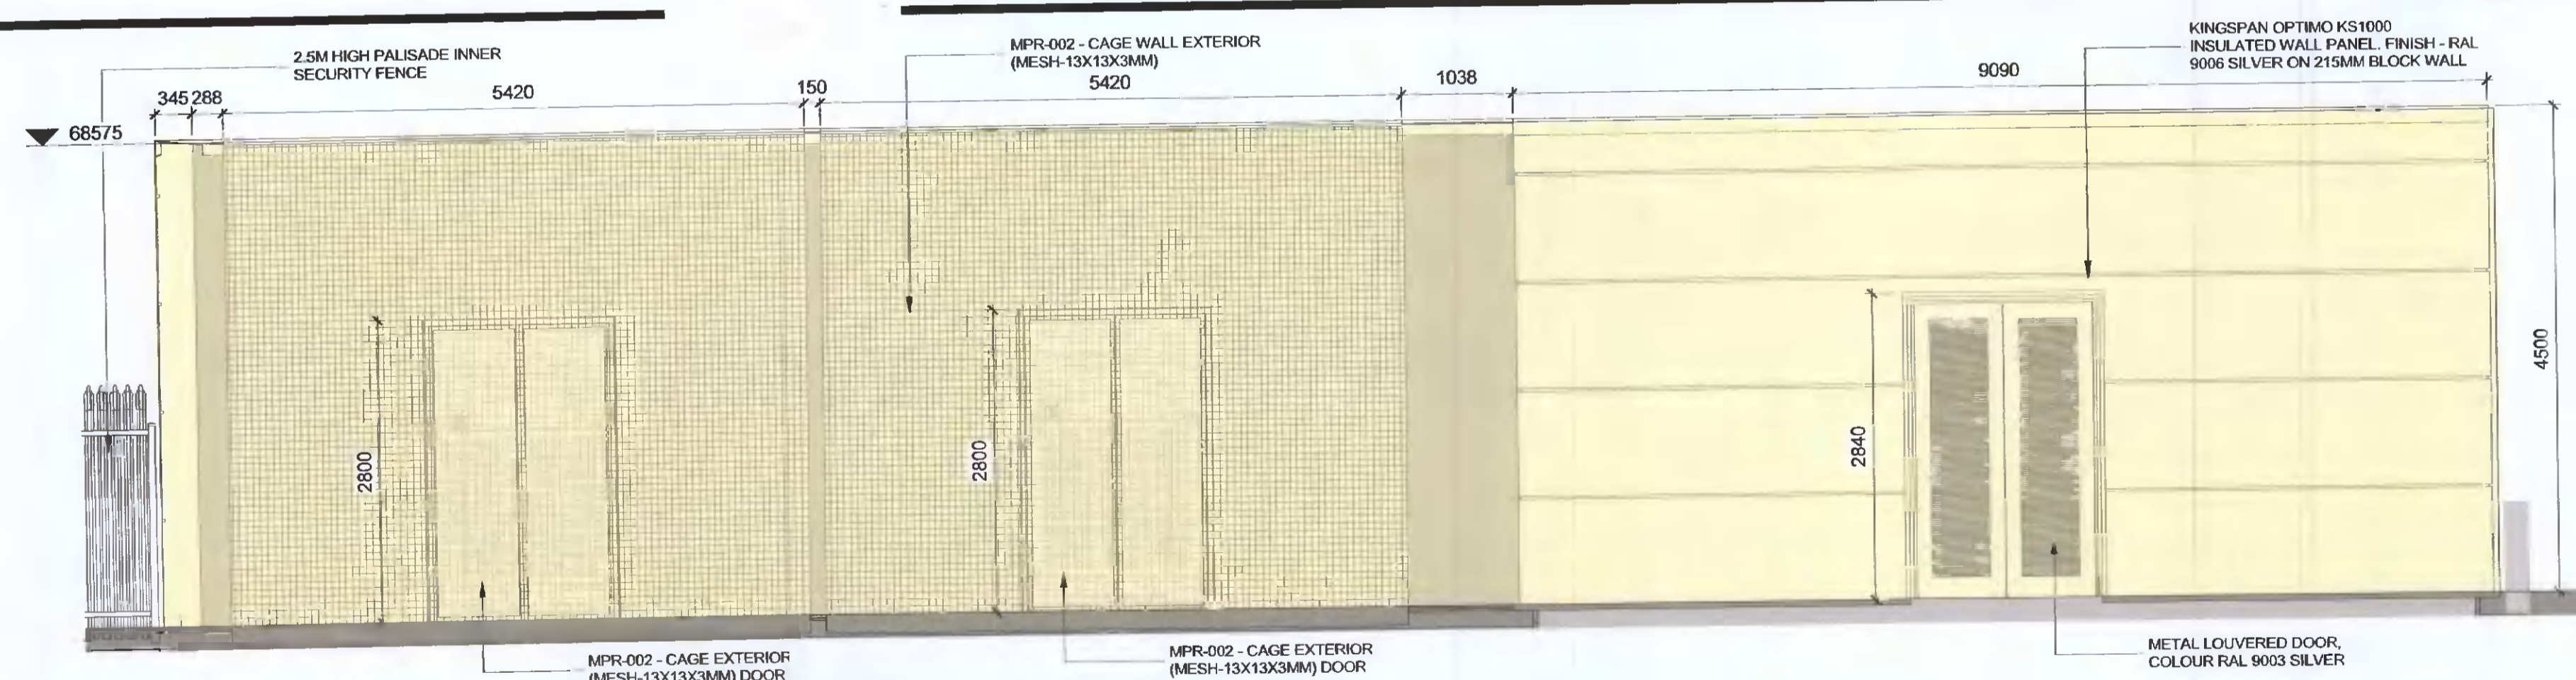

A SWITCH ROOM & TRANSFORMER 01 & 02 - WEST ELEVATION
SCALE: 1:50

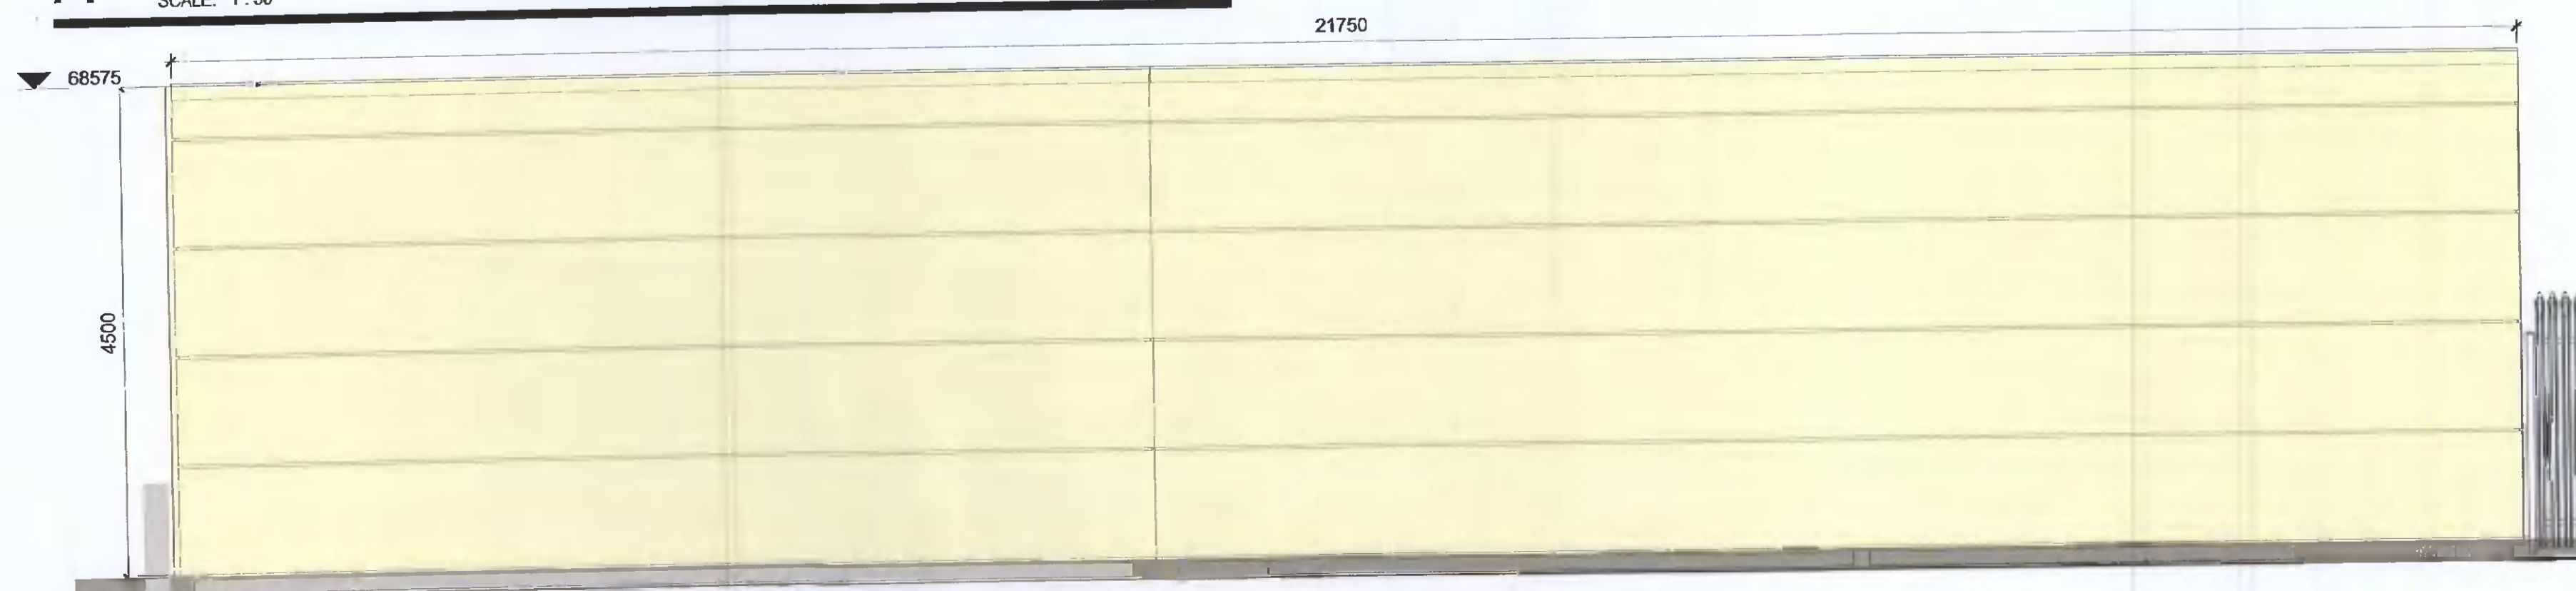

C SWITCH ROOM & TRANSFORMER 01 & 02 - EAST ELEVATION
SCALE: 1:50

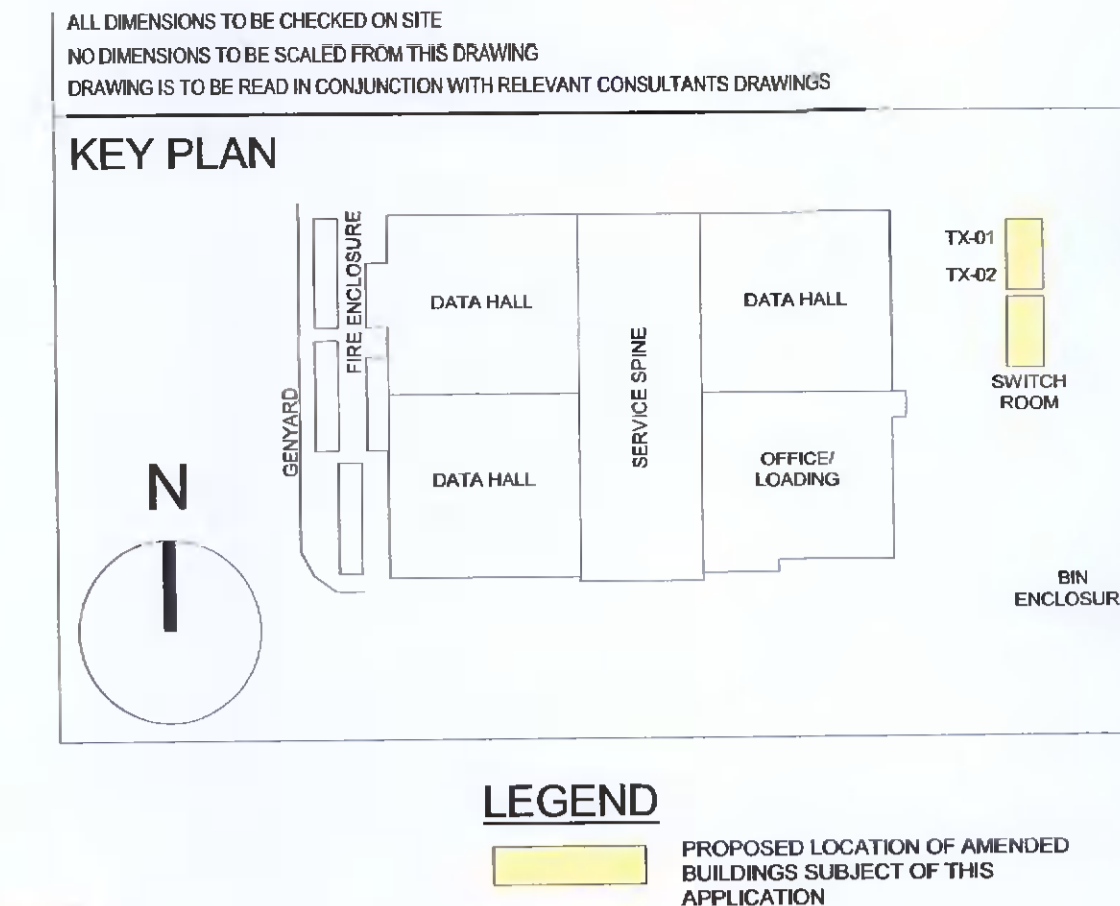

LEGEND
PROPOSED LOCATION OF AMENDED BUILDINGS SUBJECT OF THIS APPLICATION

REV	DATE	DESCRIPTION	CHK	DRN
C2	2022 04 26	ISSUED FOR PLANNING	ALL	SF
C1	2022 03 23	ISSUED FOR PLANNING APPROVAL	ALL	SF

STATUS CODE DESCRIPTION
ISSUED FOR PLANNING APPROVAL

CLIENT
INTERXION

PROJECT
INTERXION DUB4, GRANGE CASTLE, CLONDALKIN, DUBLIN 22

DRAWING
SWITCH ROOM & TRANSFORMER 01 & 02

PROJECT NUMBER	DATE
950693	01/19/22

SCALE@ A1:	DRAWN/CHECKED:
As indicated	SF/DG

STATUS CODE:	DRAWING NUMBER	REVISION
P1	INXDUB4-HJL-00-0G-DR-A-P-005	C2

Henry J Lyons

Architecture + Interiors
henryjlyons.com

+353 1 888 3333
info@henryjlyons.com

51-54 Pearse Street
Dublin D02 KA66