



1 Existing Ground Floor
Scale: 1:100

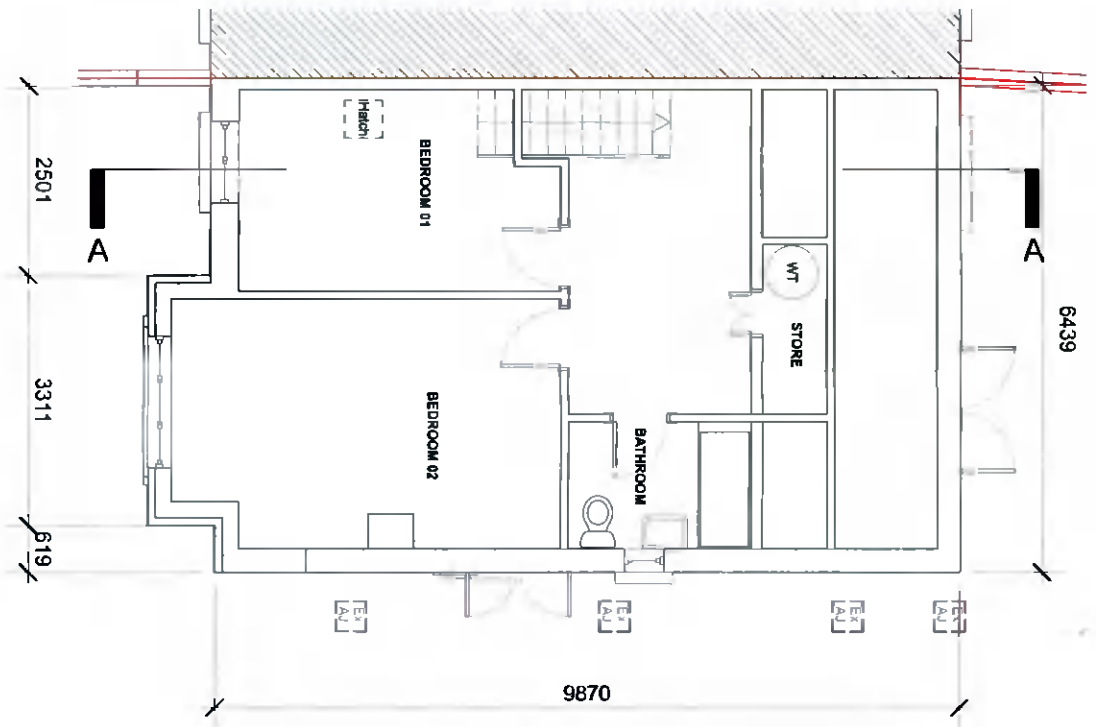

2 Existing First Floor
Scale: 1:100

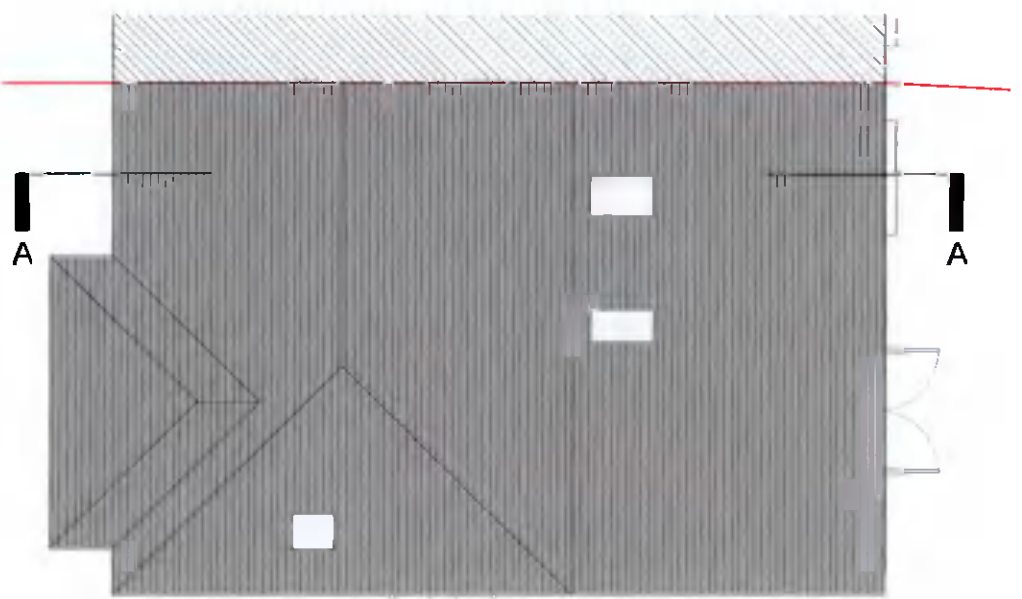

3 Existing Roof Plan
Scale: 1:100



REV DATE	NOTE

KELLER MILLER ARCHITECTS

Status: SURVEY

PROJECT: 19, BISHINGTON COURT DUBLIN 7
1700 3631 820022 E: info@kma.ie

Alterations and Extension to 41 Priory Way, Manor Grove, Dublin 12

DRAWING: Existing Floor Plans

DRAWN BY: DL	CHECKED BY: KC	DATE: Feb 2022	SCALE: 1:100	AUTHORED BY: DL	DWG NO.: 2203-4-001	AMENDMENT:
--------------	----------------	----------------	--------------	-----------------	---------------------	------------

THIS DRAWING IS COPYRIGHT © KMA. DO NOT SCALE. USE PROVIDED DIMENSIONS ONLY.