



South Elevation

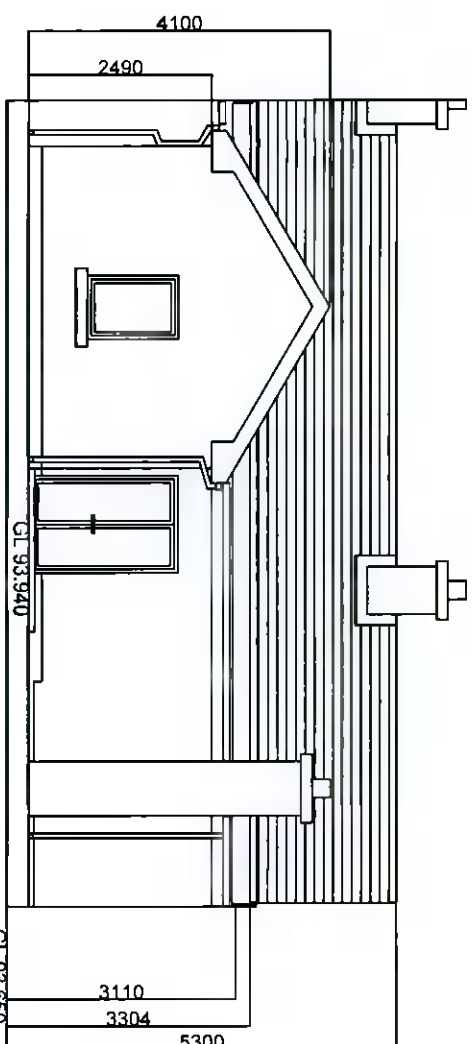

North Elevation

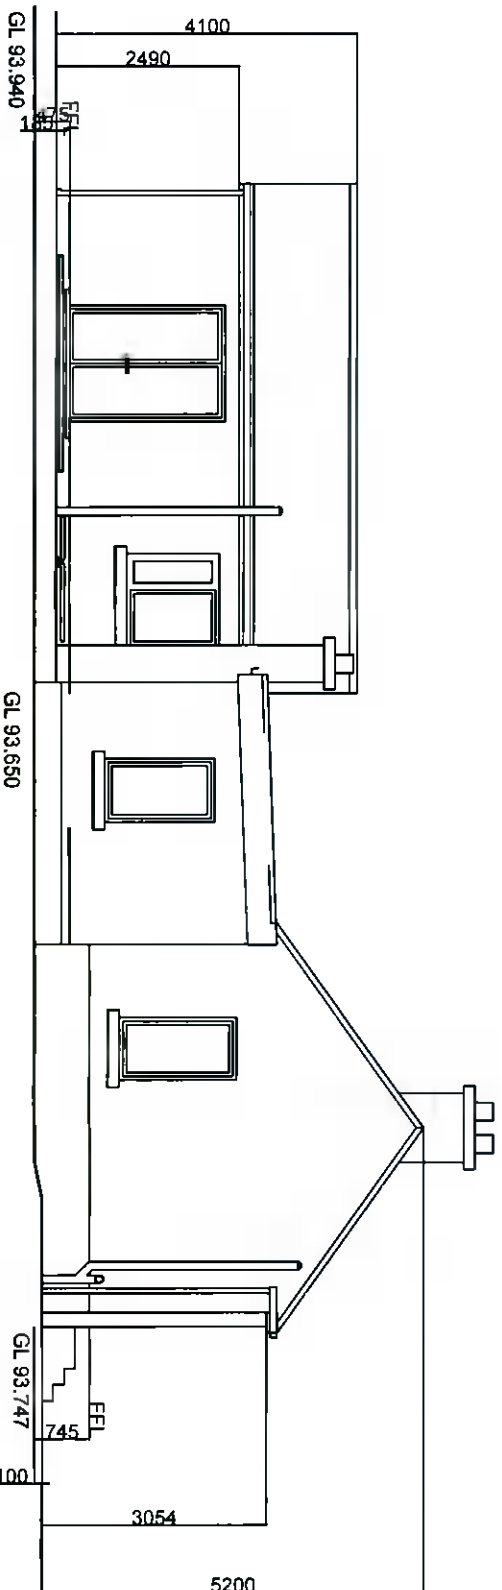

West Elevation

An Dairdubh,
32 Lyons Road,
Newcastle, Co. Dublin

Existing Elevations

Drawn A. Kelly

Date May 2022

Scale 1:100@A3