



EXISTING GROUND FLOOR PLAN
SCALE 1:100

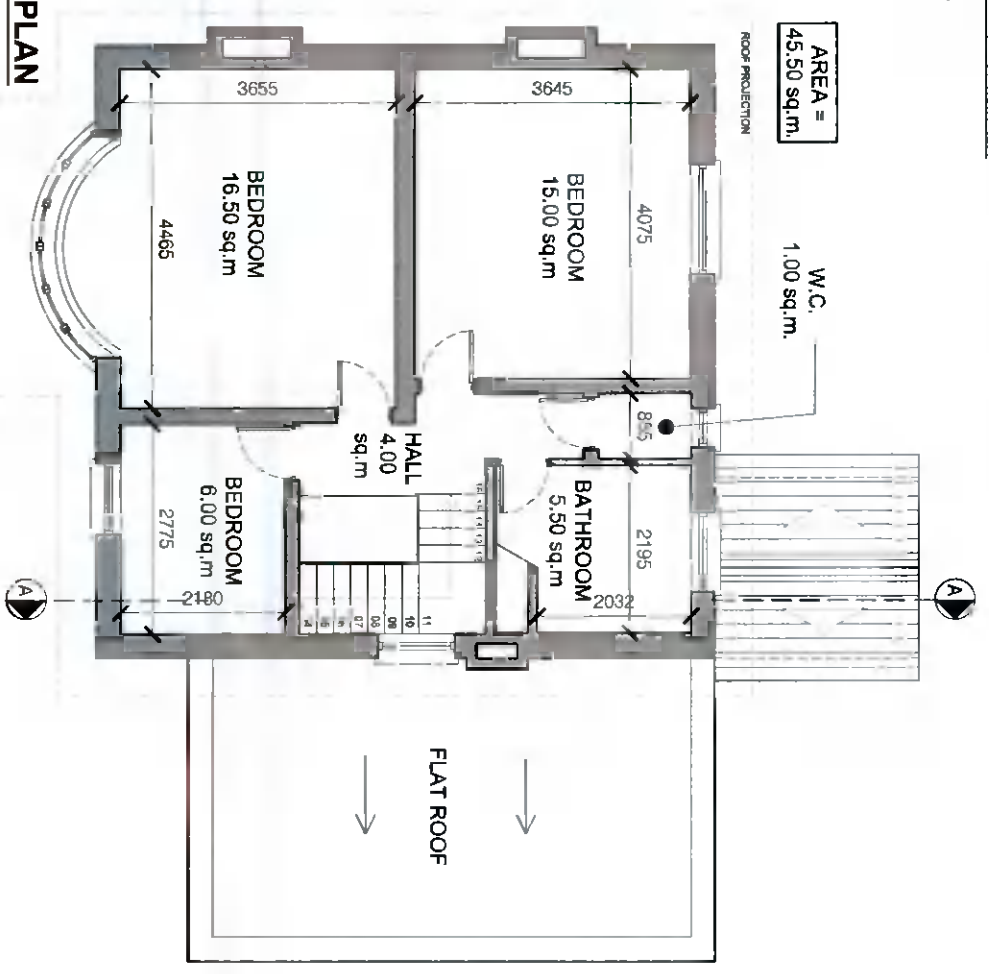

EXISTING FIRST FLOOR PLAN
SCALE 1:100

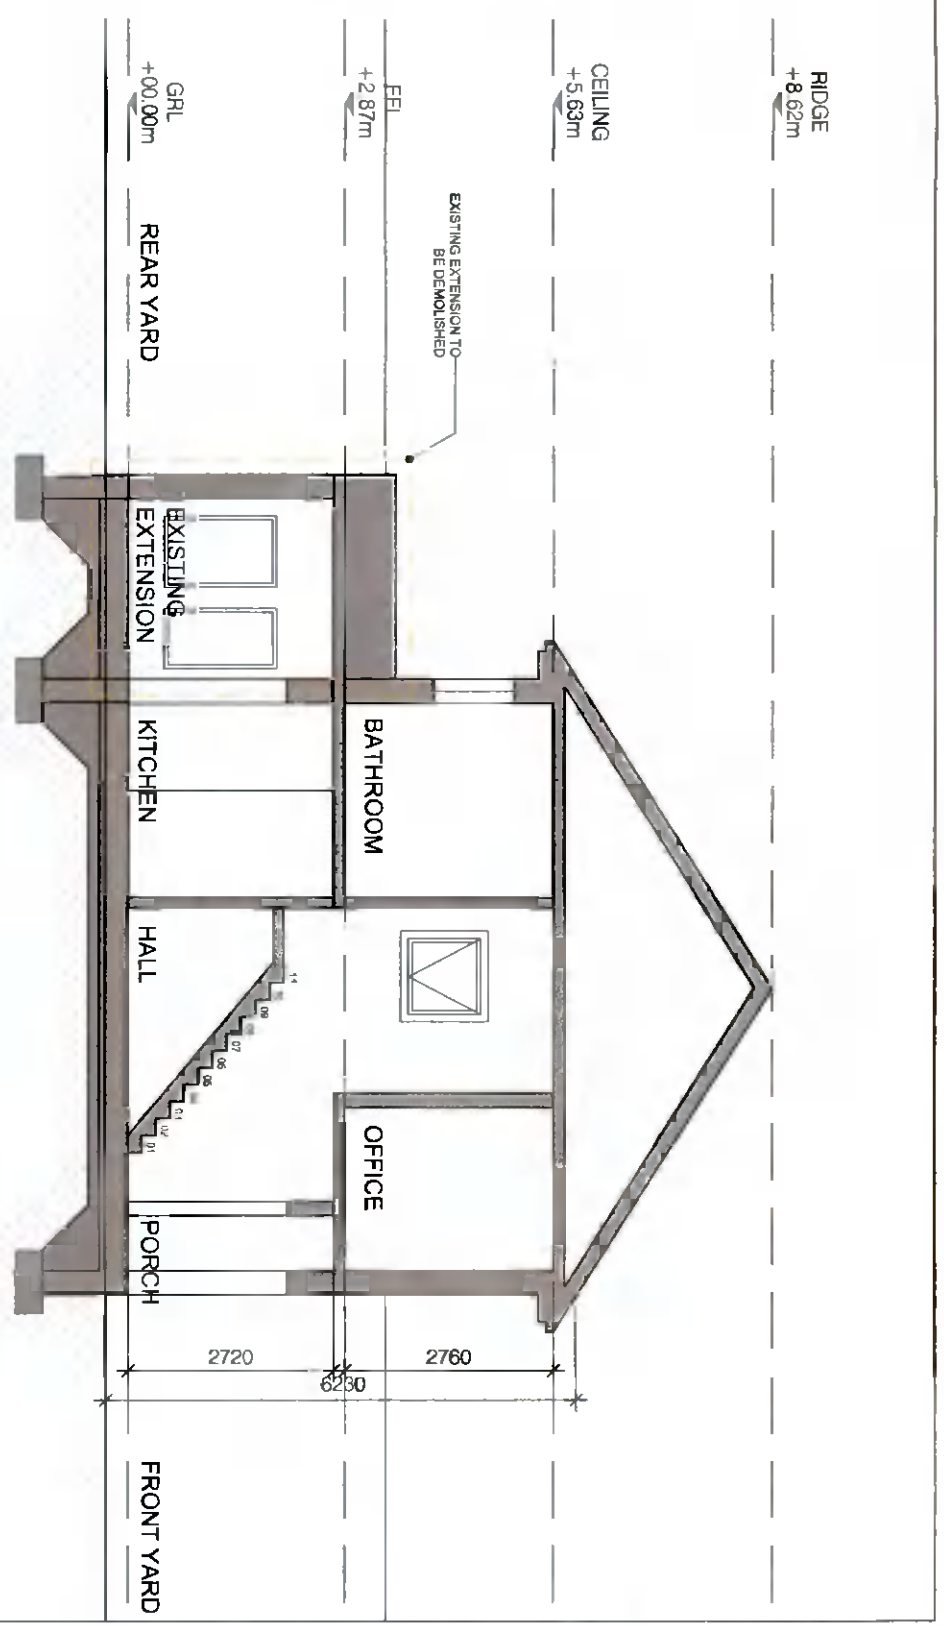

EXITING SECTION A-A
SCALE 1:100

NOTES / LEGEND

BOUNDARY LINE



Revision	Date	Description	By

PLANNING APPLICATION

Client: CATHERINE HEERAN
 Project: 188 BUTTERFIELD AVENUE
 Title: EXISTING FLOOR PLANS AND SECTION
 Date: 22.05.16
 Scale: 1:100
 Drawing No: ARCH_02_22018
 Page No: 203
 Total Pages: 00

CEARDEAN
 a r c h i t e c t s

© COPYRIGHT This drawing or design may not be reproduced without permission.