




EXISTING SOUTH FRONT ELEVATION
SCALE 1:100

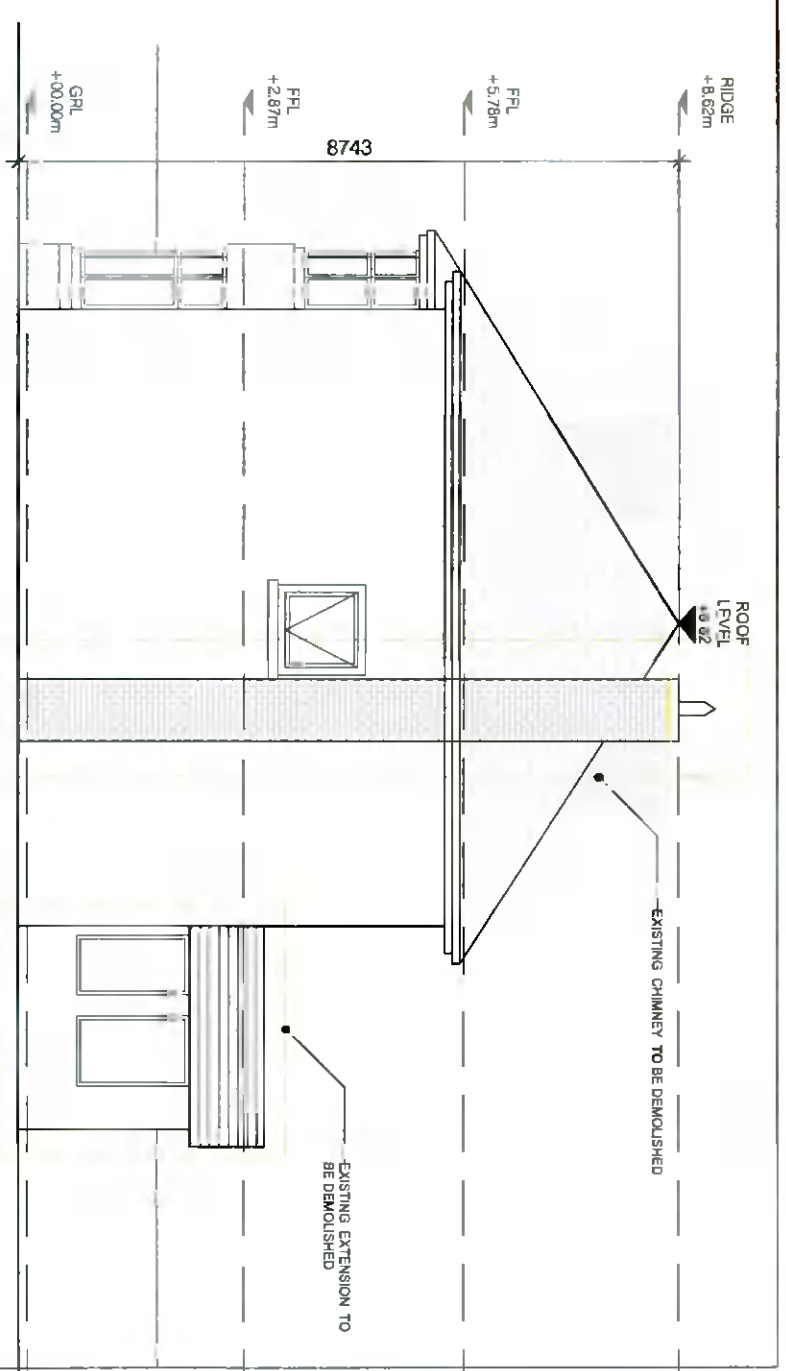

EXISTING EAST SIDE ELEVATION
SCALE 1:100

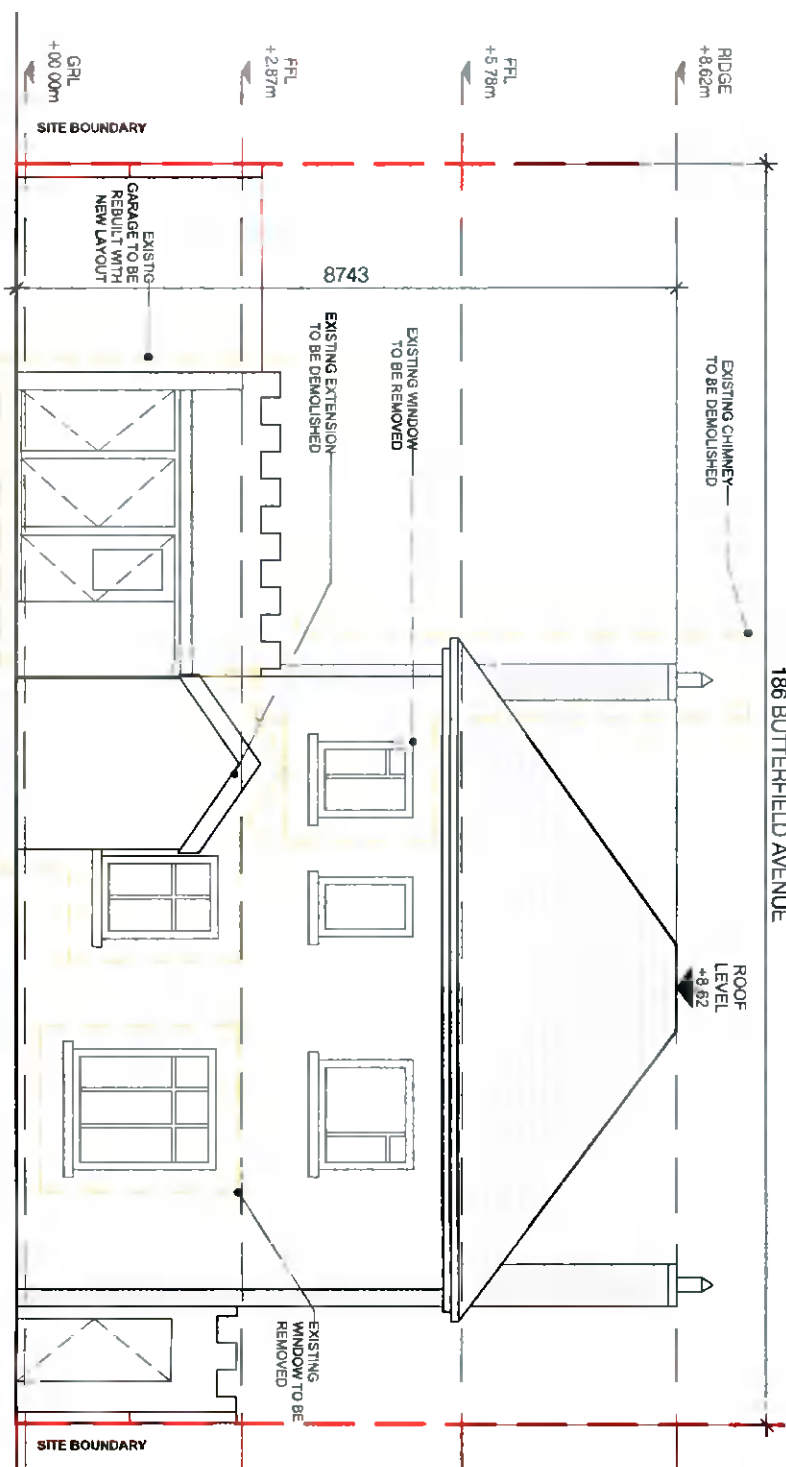

EXISTING NORTH REAR ELEVATION
SCALE 1:100

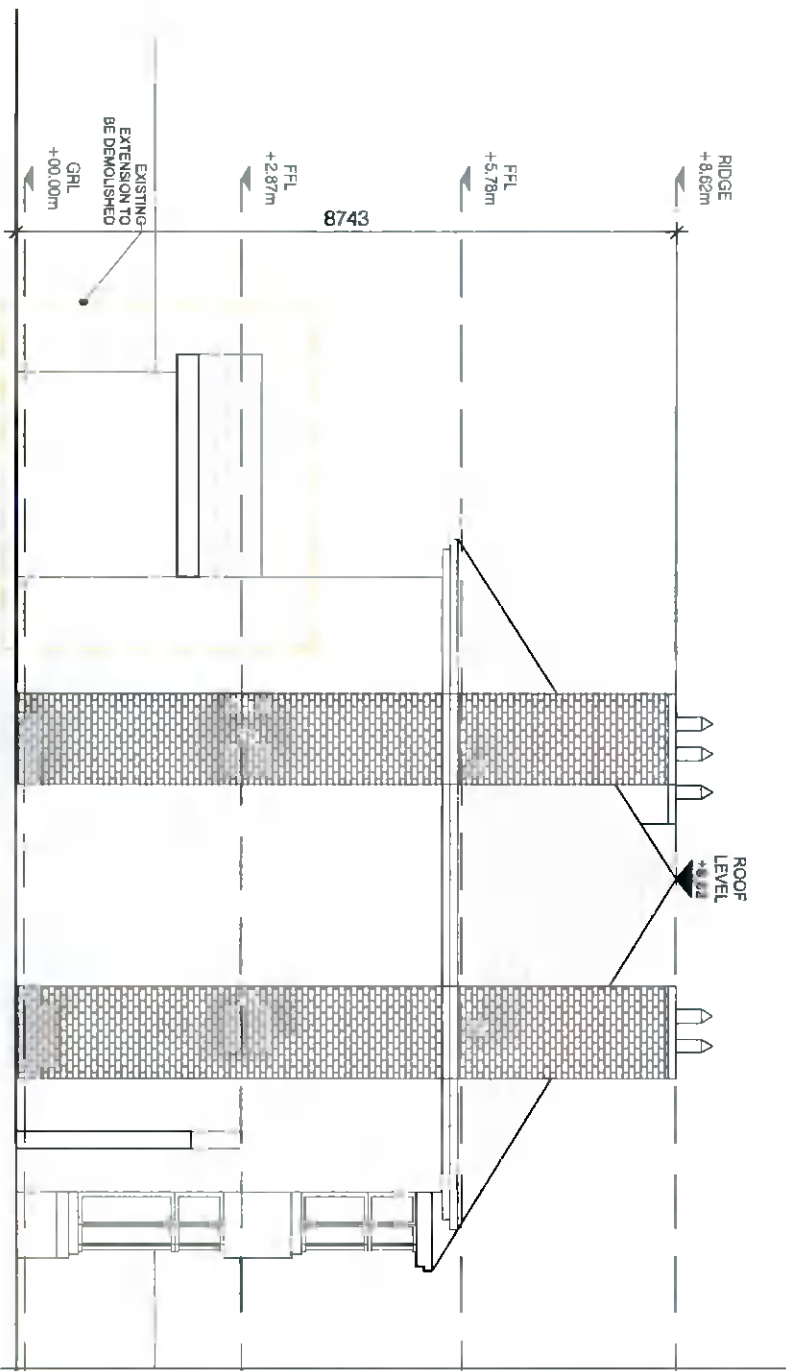

EXISTING WEST SIDE ELEVATION
SCALE 1:100

- NOTES / LEGEND**
- BOUNDARY LINE
 - ELEMENTS TO BE DEMOLISHED

PLANNING APPLICATION

Reference	Date	Description	By

CLIENT INFORMATION

Client: CATHERINE HEERAN
 Address: 186 BUTTERFIELD AVENUE
 Phone: 74 50 203 2011 1524 162
 Email: catherine@ceardean.com

PROJECT INFORMATION

Project: EXISTING ELEVATIONS
 Date: 22.05.16
 Scale: 1:100
 Sheet: A3
 Order No: AB

ARCH. 02 22018 204 00

CEARDEAN
a r c h i t e c t s

© COPYRIGHT This drawing or design may not be reproduced without permission