



**PROPOSED ATTIC PLAN**  
SCALE 1:100

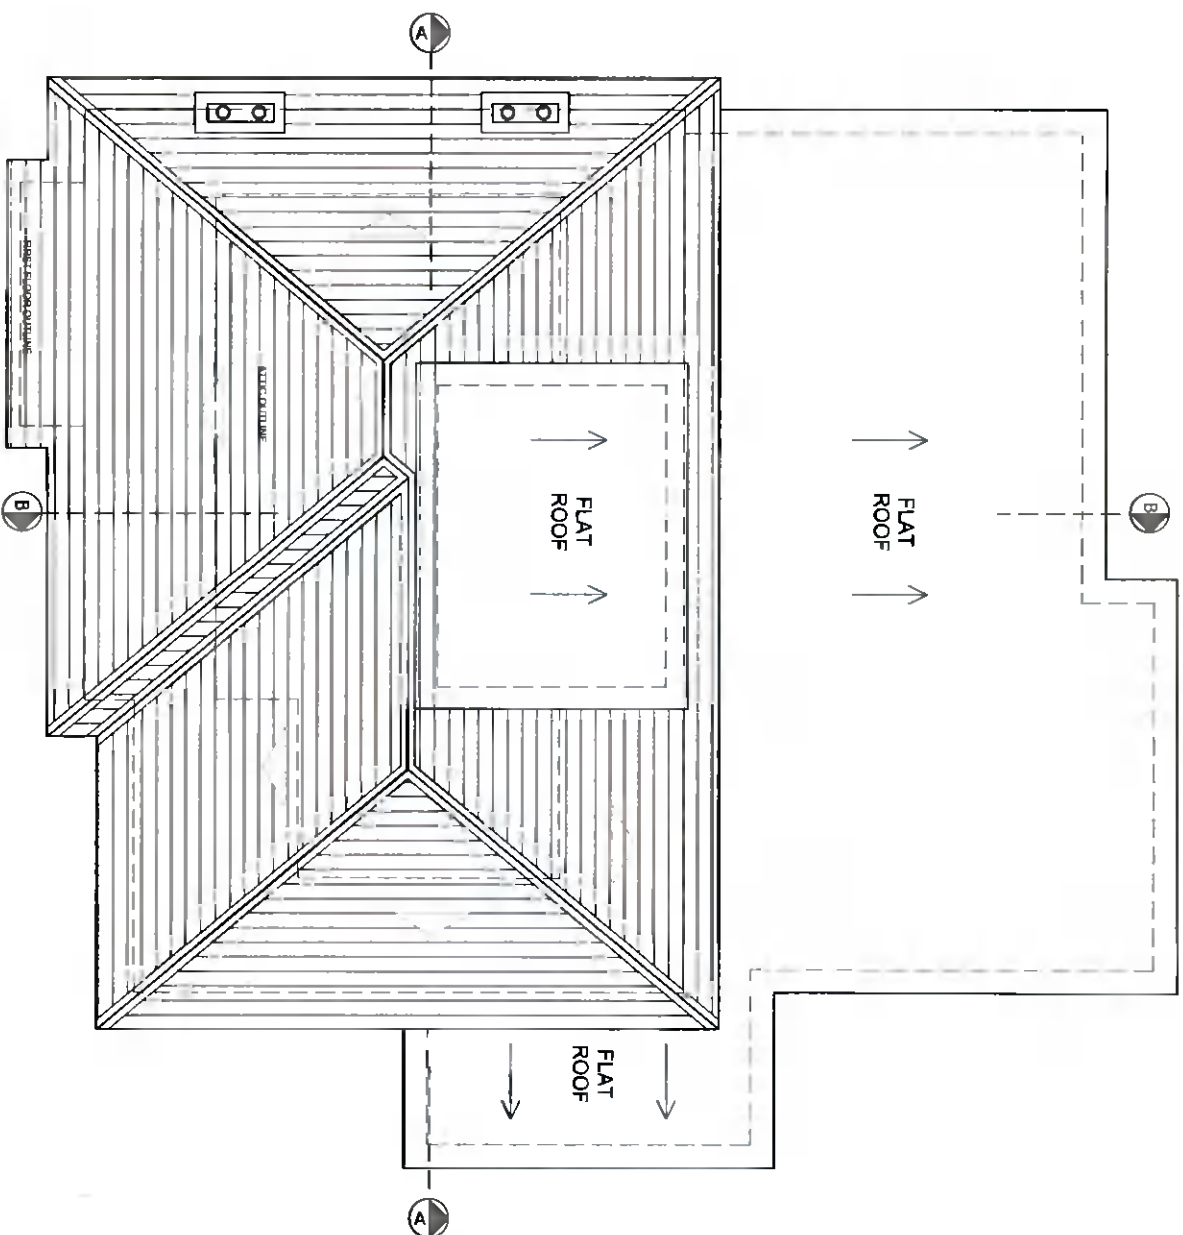

**PROPOSED ROOF PLAN**  
SCALE 1:100

- NOTES / LEGEND
-  BOUNDARY LINE
  -  PROPOSED WALLS
  -  EXISTING WALLS

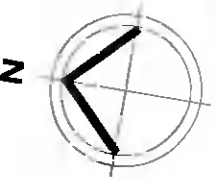

Revision Date Description By

Revision	Date	Description	By

**PLANNING APPLICATION**

Client Name: CATHERINE HEERAN  
 Project: 188 BUTTERFIELD AVENUE  
 Proposed Attic and Roof Plan  
 Date: 22.05.16  
 Scale: 1:100  
 Drawing No: ARCH. 02  
 Date: 22018

**CEARDEAN**  
 ARCHITECTS

Client: CATHERINE HEERAN  
 Project: 188 BUTTERFIELD AVENUE  
 Proposed Attic and Roof Plan  
 Date: 22.05.16  
 Scale: 1:100  
 Drawing No: ARCH. 02  
 Date: 22018

© COPYRIGHT This drawing or design may not be reproduced without permission