


EXISTING CONTIGUOUS SOUTH ELEVATION
SCALE 1:200

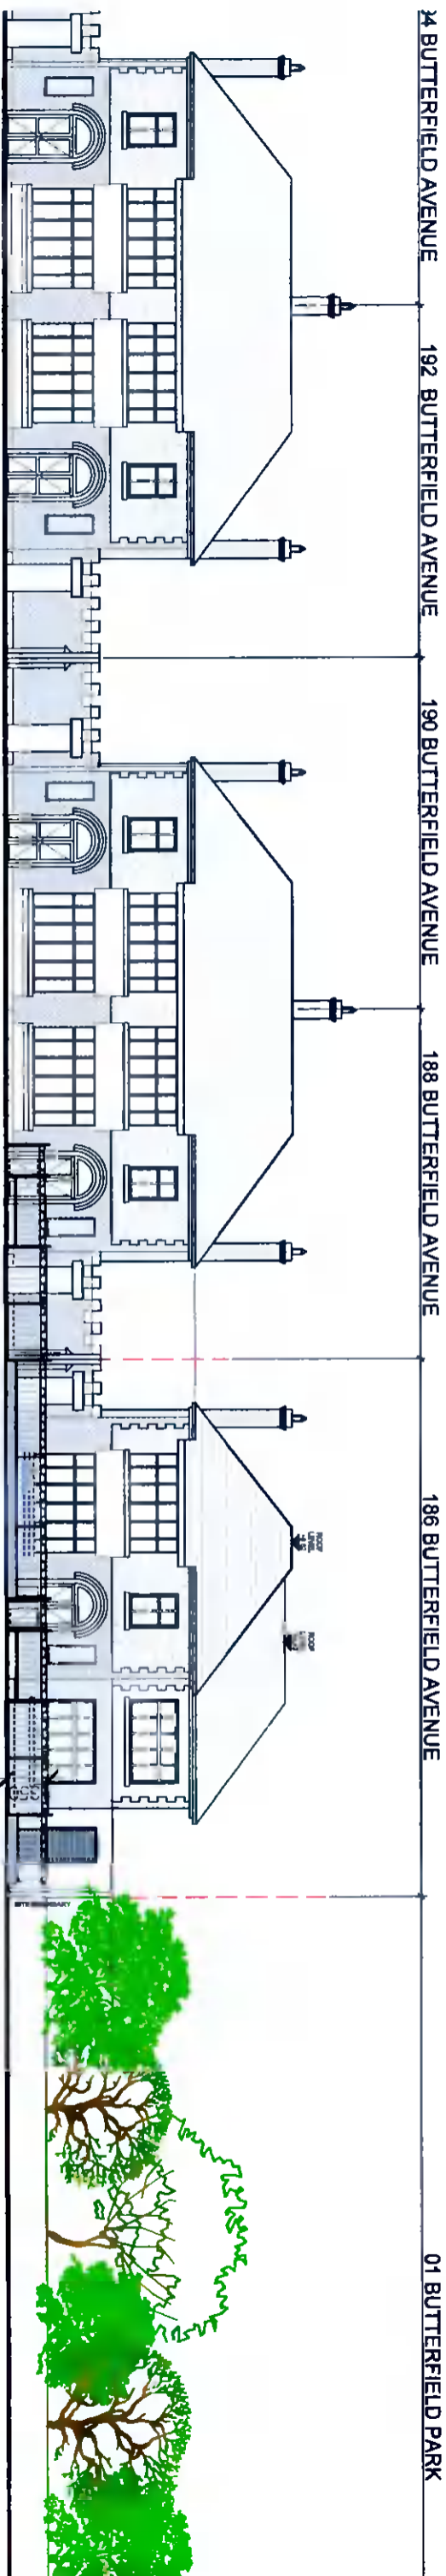

PROPOSED CONTIGUOUS SOUTH ELEVATION
SCALE 1:200

NOTES / LEGEND
 BOUNDARY LINE

Revision	Date	Description	By

PLANNING APPLICATION

Client: CATHERINE HEERAN
 Project: 186 BUTTERFIELD AVENUE
 Title: EXISTING AND PROPOSED CONTIGUOUS ELEVATION
 Date: 22.03.27
 Scale: 1:200
 Arch: 02
 Year: 22018

CEARDEAN
 a r c h i t e c t s

© COPYRIGHT The drawing or design may not be reproduced without permission