

HAZARD IDENTIFICATION (if none state 'none relevant')	CONTROL AND MITIGATION MEASURES

NOTE:  
Hazards listed above are only those considered significant risks and:

- a) not likely to be obvious to a competent contractor or other designers;
- b) unusual, or
- c) likely to be difficult to manage effectively

LEGEND:

- SITE BOUNDARY - AREA SUBJECT TO THIS PLANNING APPLICATION
- AREA IN OWNERSHIP OF THE CLIENT - PERMITTED UNDER PLANNING REG REF. SD21A/0186
- OUTLINE OF DB8 AS PREVIOUSLY PERMITTED - AREA OF DB8 AS PREVIOUS PLANNING APPLICATION
- OUTLINE OF PROPOSED GENERATOR COMPOUND - AREA OF GENERATOR COMPOUND


REV	DATE	DESCRIPTION	DWN	CHK	APP
P03	2022-05-25	Revised Issue for Planning	KOH	MB	JS
P02	2021-11-25	Issued for Further Information	NC	MB	JS
P01	2021-06-16	Issued for Planning	NC	MB	JS

Key:


Project:  
Equinix DB081  
Drawing Title:  
Contiguous Elevations - Proposed

Drawing Number:  
DB080 -RKD -ZZ -ZZ -DR -A -ZZZZ -2210


Scale: 1:500 Paper Size: A1 Purpose: S4 Revision: P03

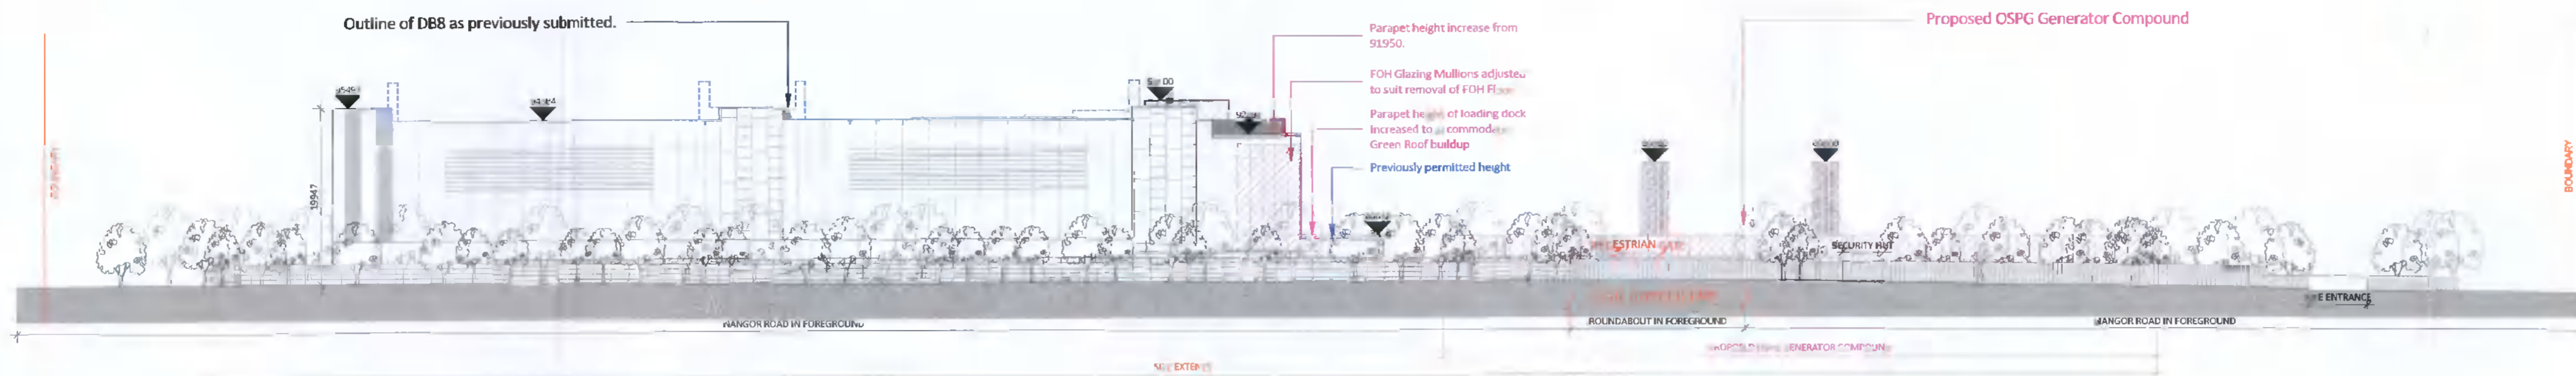


1 Contiguous North Elevation  
1 : 500

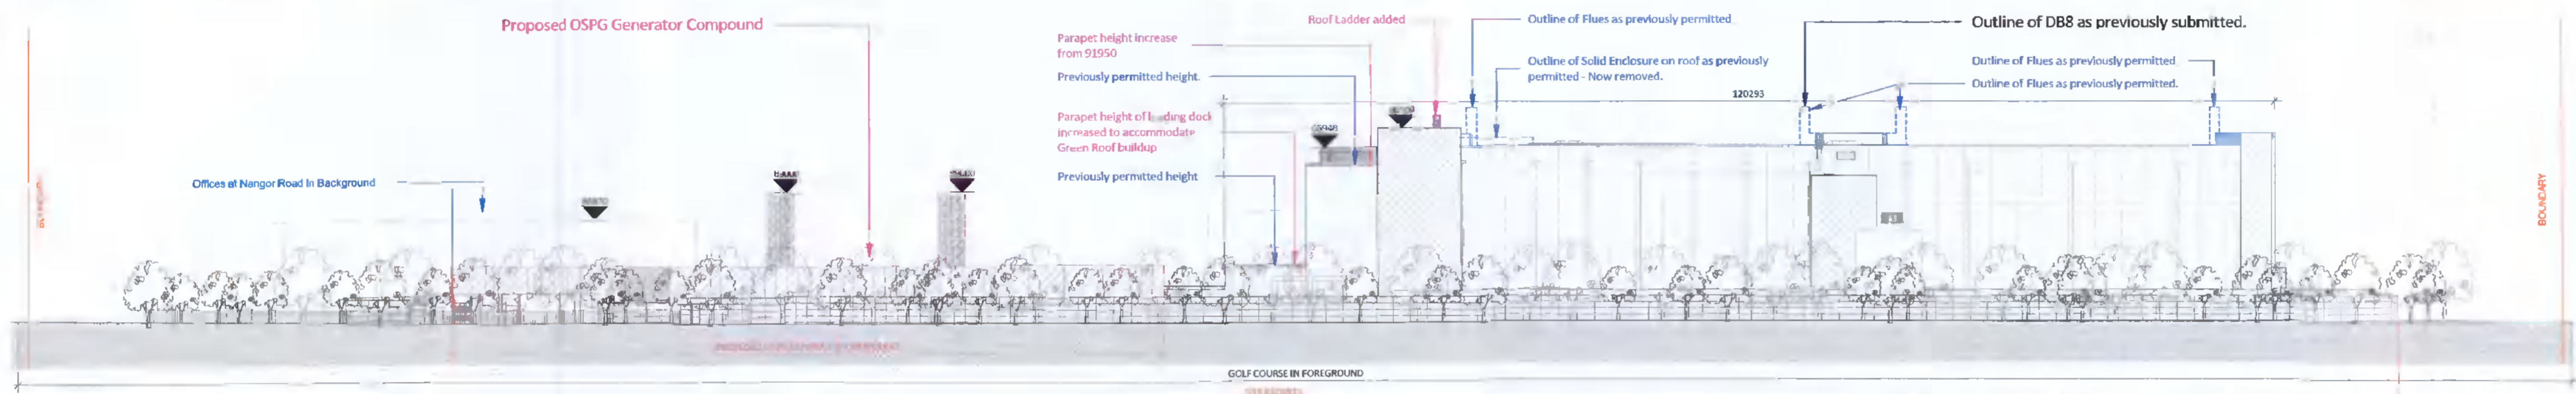

2 Contiguous South Elevation - Generator Compound  
1 : 500

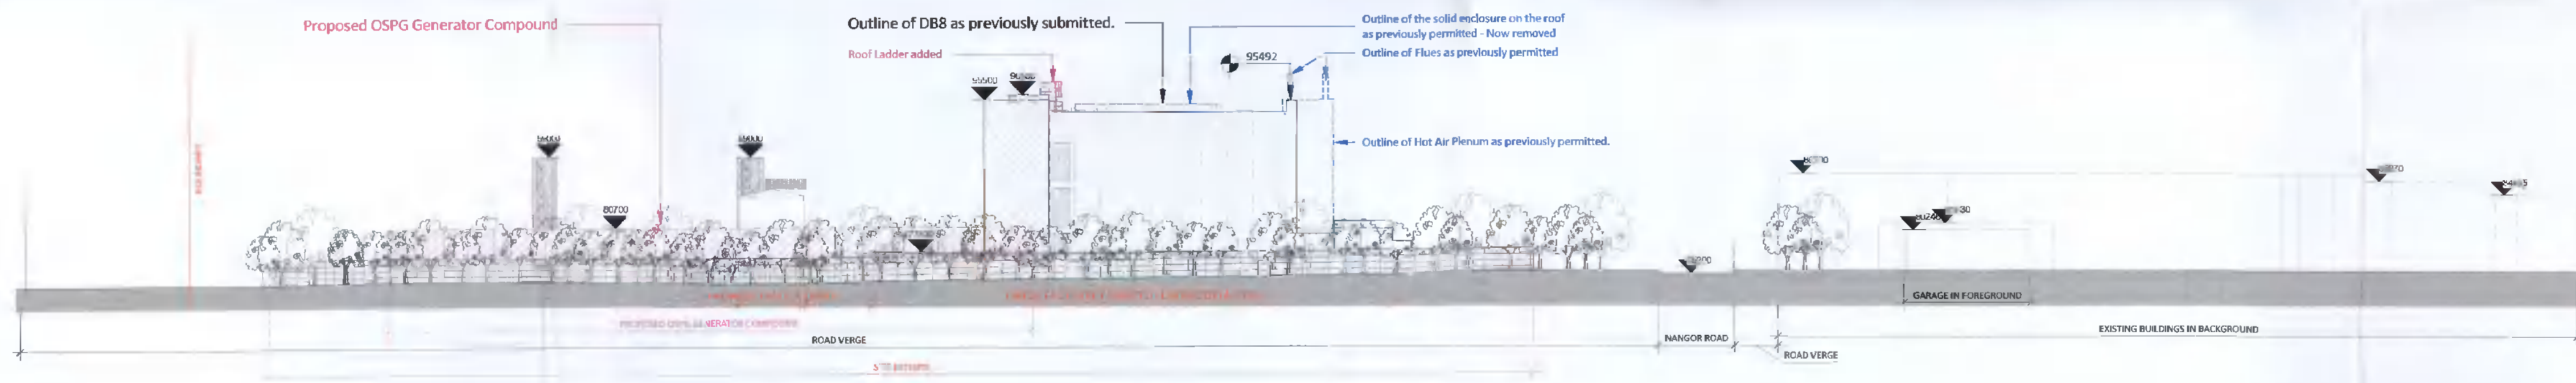

3 Contiguous East Elevation - Generator Compound  
1 : 500

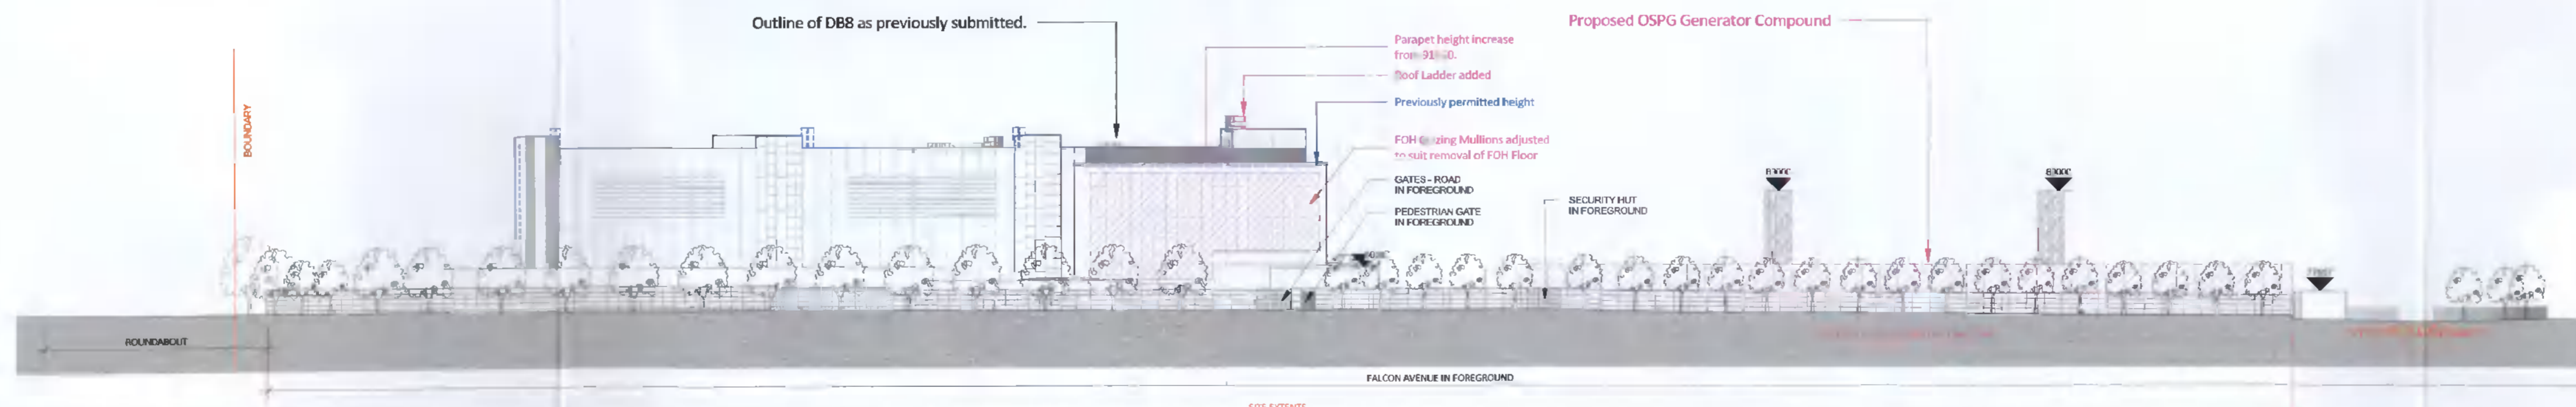

4 Contiguous West Elevation - Generator Compound  
1 : 500