

Client:



HAZARD IDENTIFICATION LEGEND:


HAZARD IDENTIFICATION (if none state 'none relevant')	CONTROL AND MITIGATION MEASURES

NOTE: Hazards listed above are only those considered significant risks and:


- a) not likely to be obvious to a competent contractor or other designers;
- b) unusual, or
- c) likely to be difficult to manage effectively

LEGEND:


- SITE BOUNDARY - AREA SUBJECT TO THIS PLANNING APPLICATION
- AREA IN OWNERSHIP OF THE CLIENT - PERMITTED UNDER PLANNING REG REF: SD21A/0386
- OUTLINE OF DB8 AS PREVIOUSLY PERMITTED - AREA OF DB8 AS PREVIOUS PLANNING APPLICATION
- OUTLINE OF PROPOSED GENERATOR COMPOUND - AREA OF GENERATOR COMPOUND

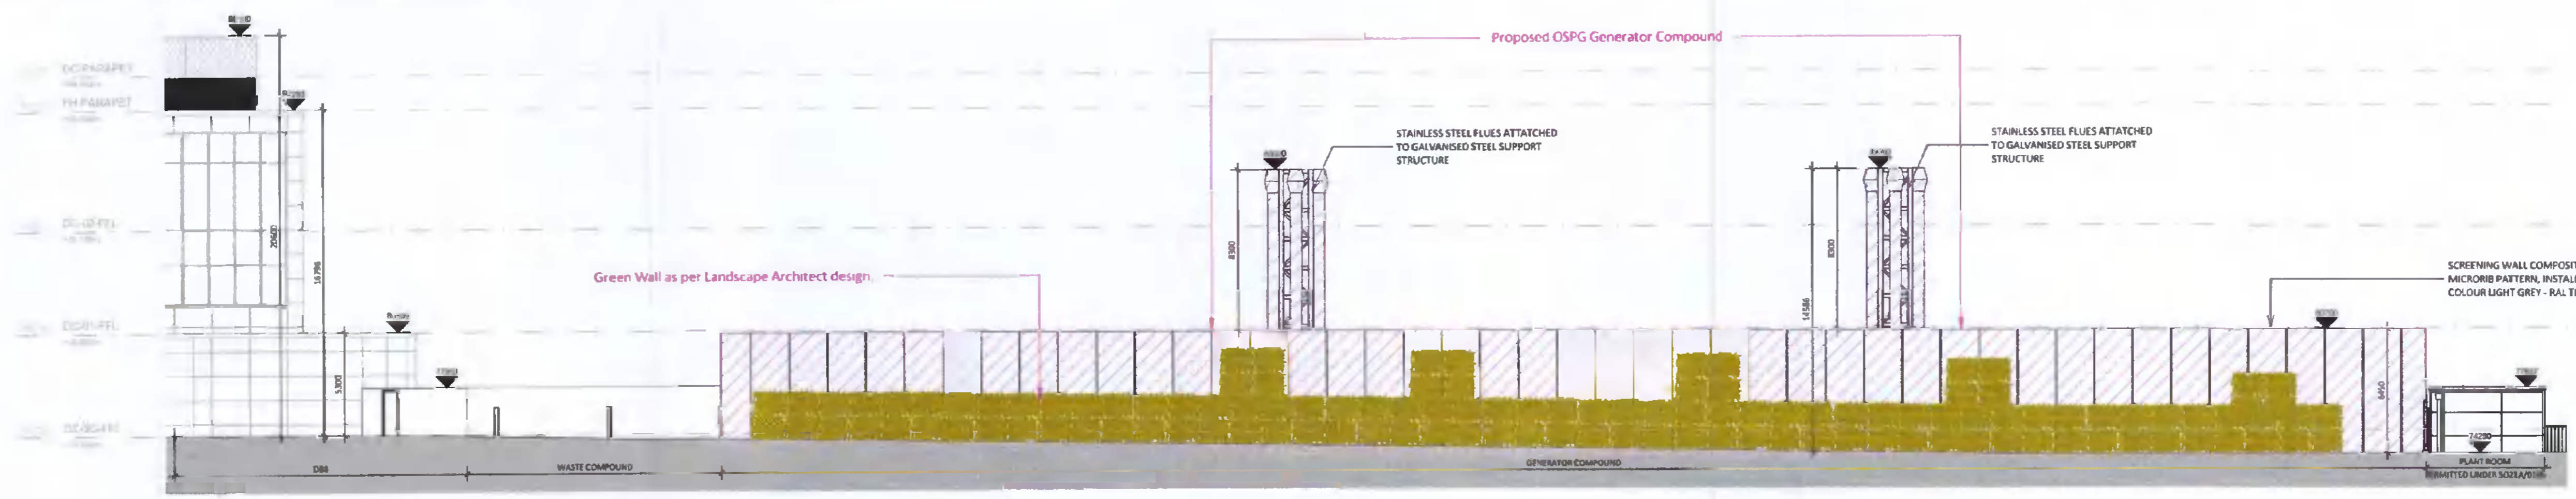


1 North Elevation Generator Compound 1:200

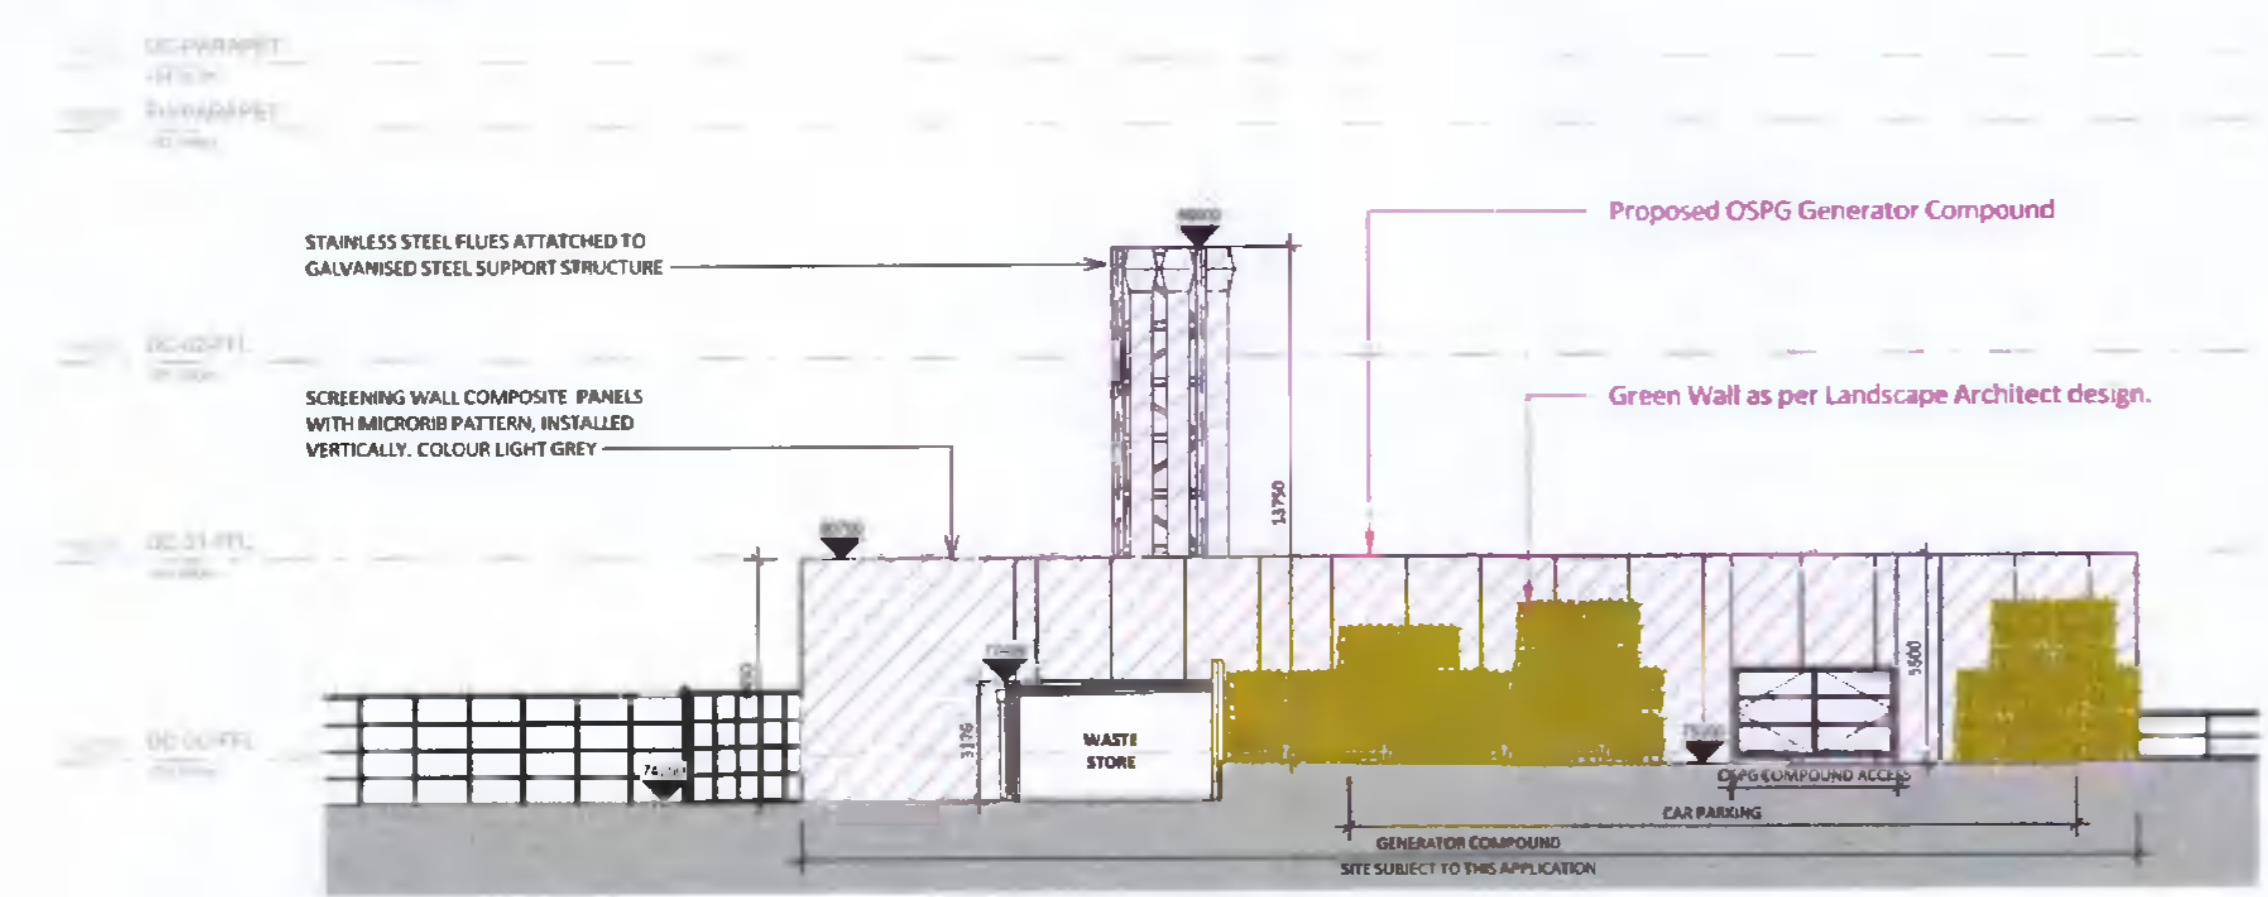

2 East Elevation Generator Compound 1:200

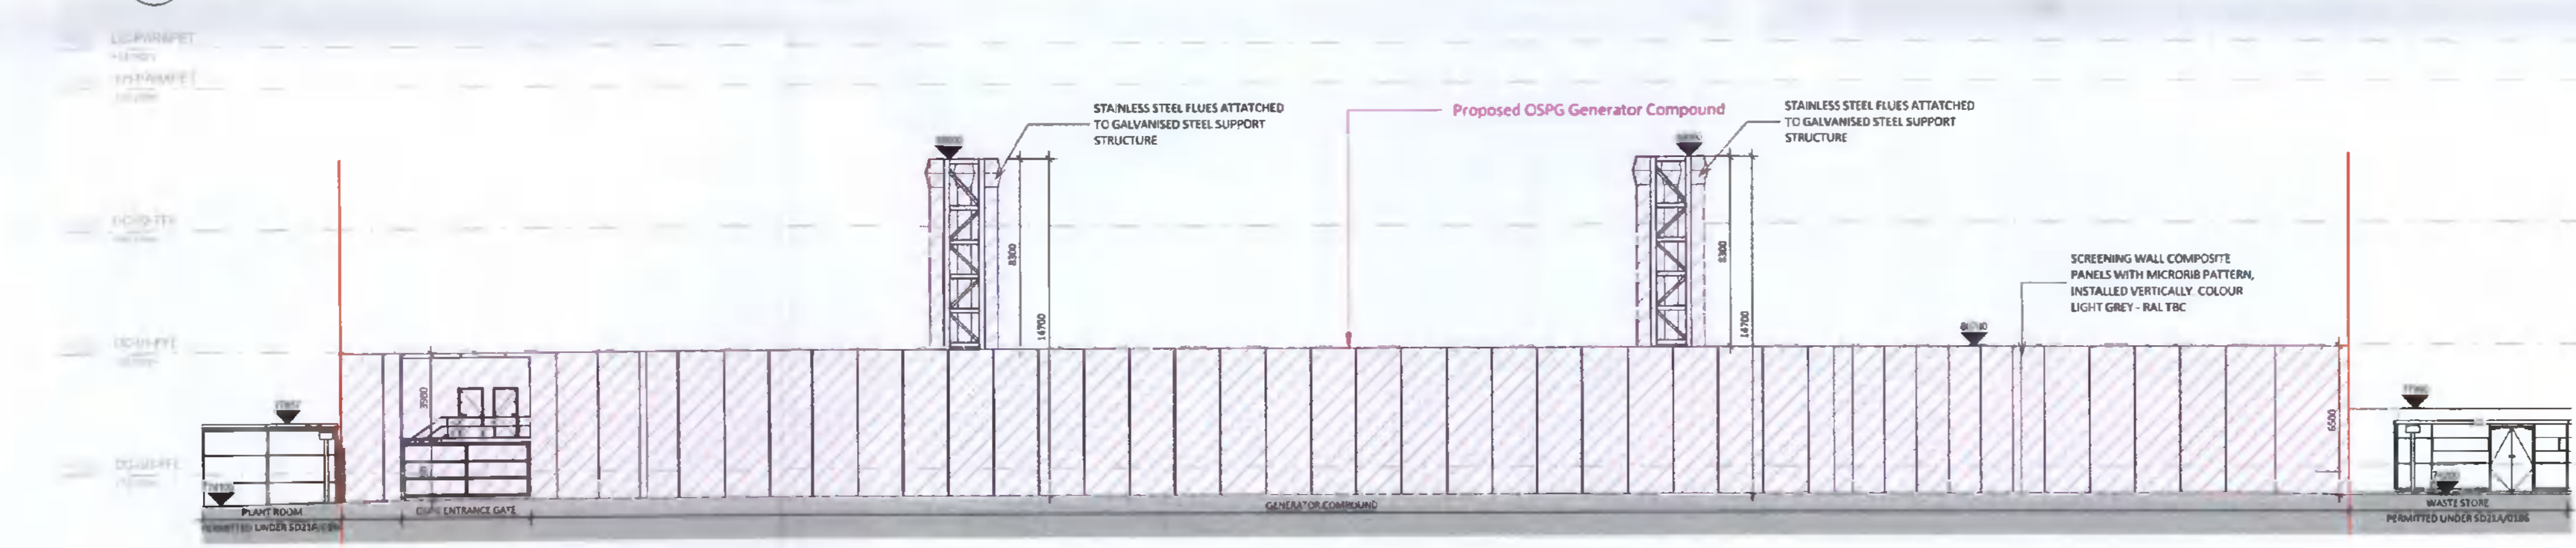

3 South Elevation Generator Compound 1:200

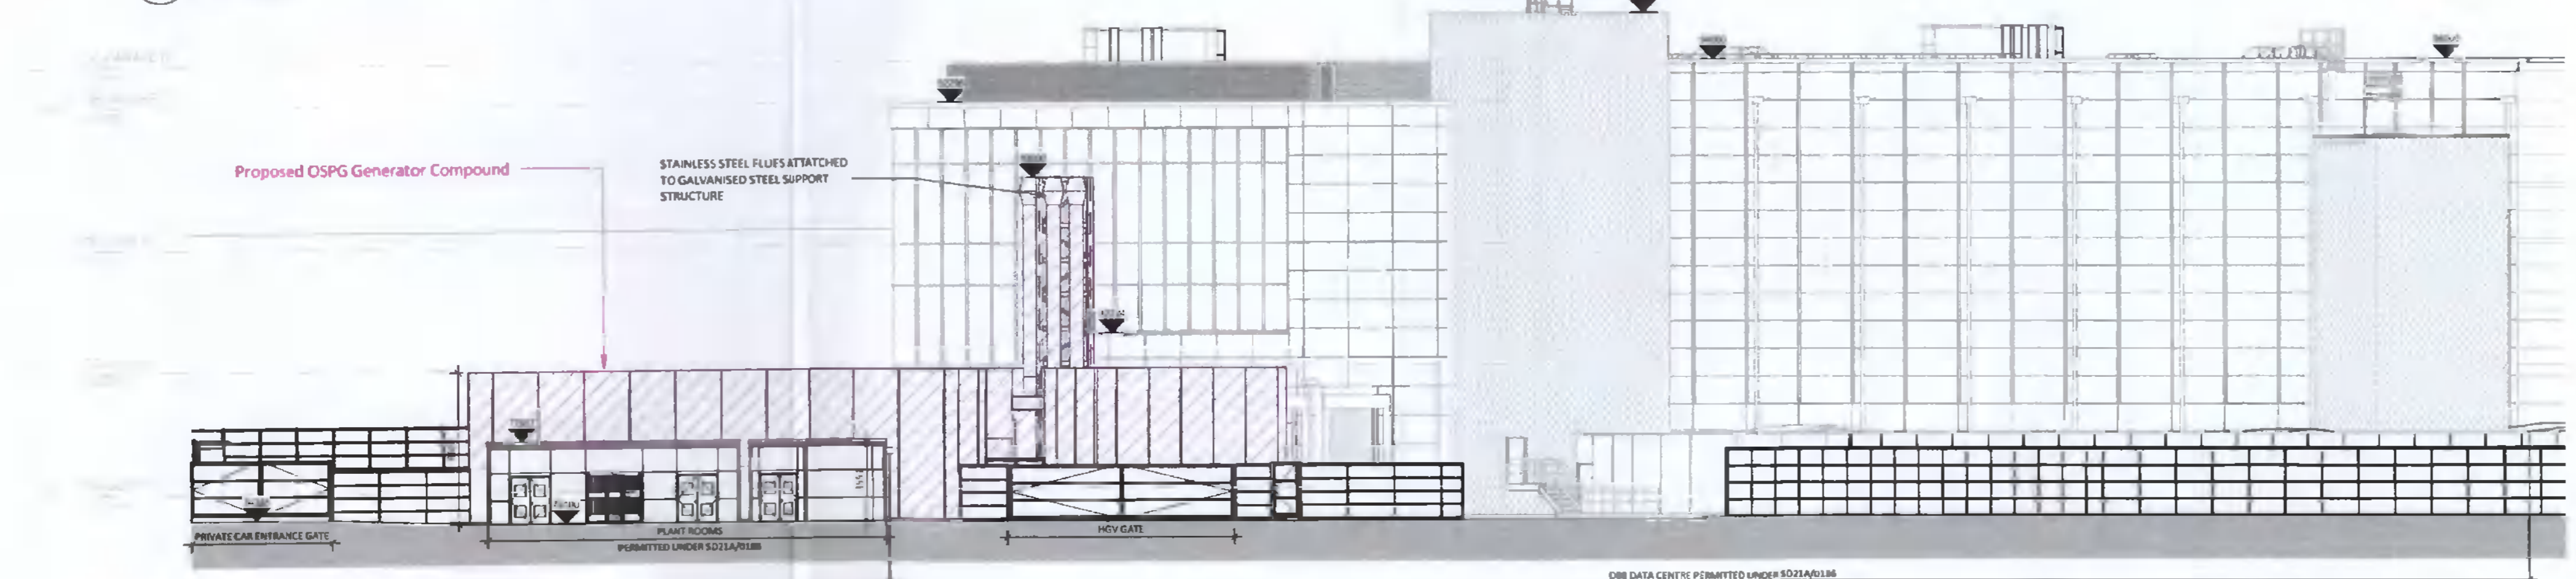

4 West Elevation Generator Compound 1:200

REV	DATE	DESCRIPTION	DWN	CHK	APP
P01	2022-05-25	Revised Issue for Planning	KC/H	MB	JS

Key:



Project:

Equinix DB081

Drawing Title:

On Site Power Generation Compound Elevations

Drawing Number:

DB080 -RDK -ZZ -XX -DR -A -ZZZZ -4242

Scale: Paper Size: Purpose: Revision:

1:200 A1 S4 P01



59 Northumberland Rd
Ballsbridge, Dublin 4
D04 WP89, Ireland

+353 1 668 1055
mail@rkd.ie
rkd.ie