


Revision No.	Date	Notes
-	-	-
-	-	-
-	-	-

PLANNING PERMISSION COMPLIANCE DRAWING ONLY
- NOT FOR CONSTRUCTION -

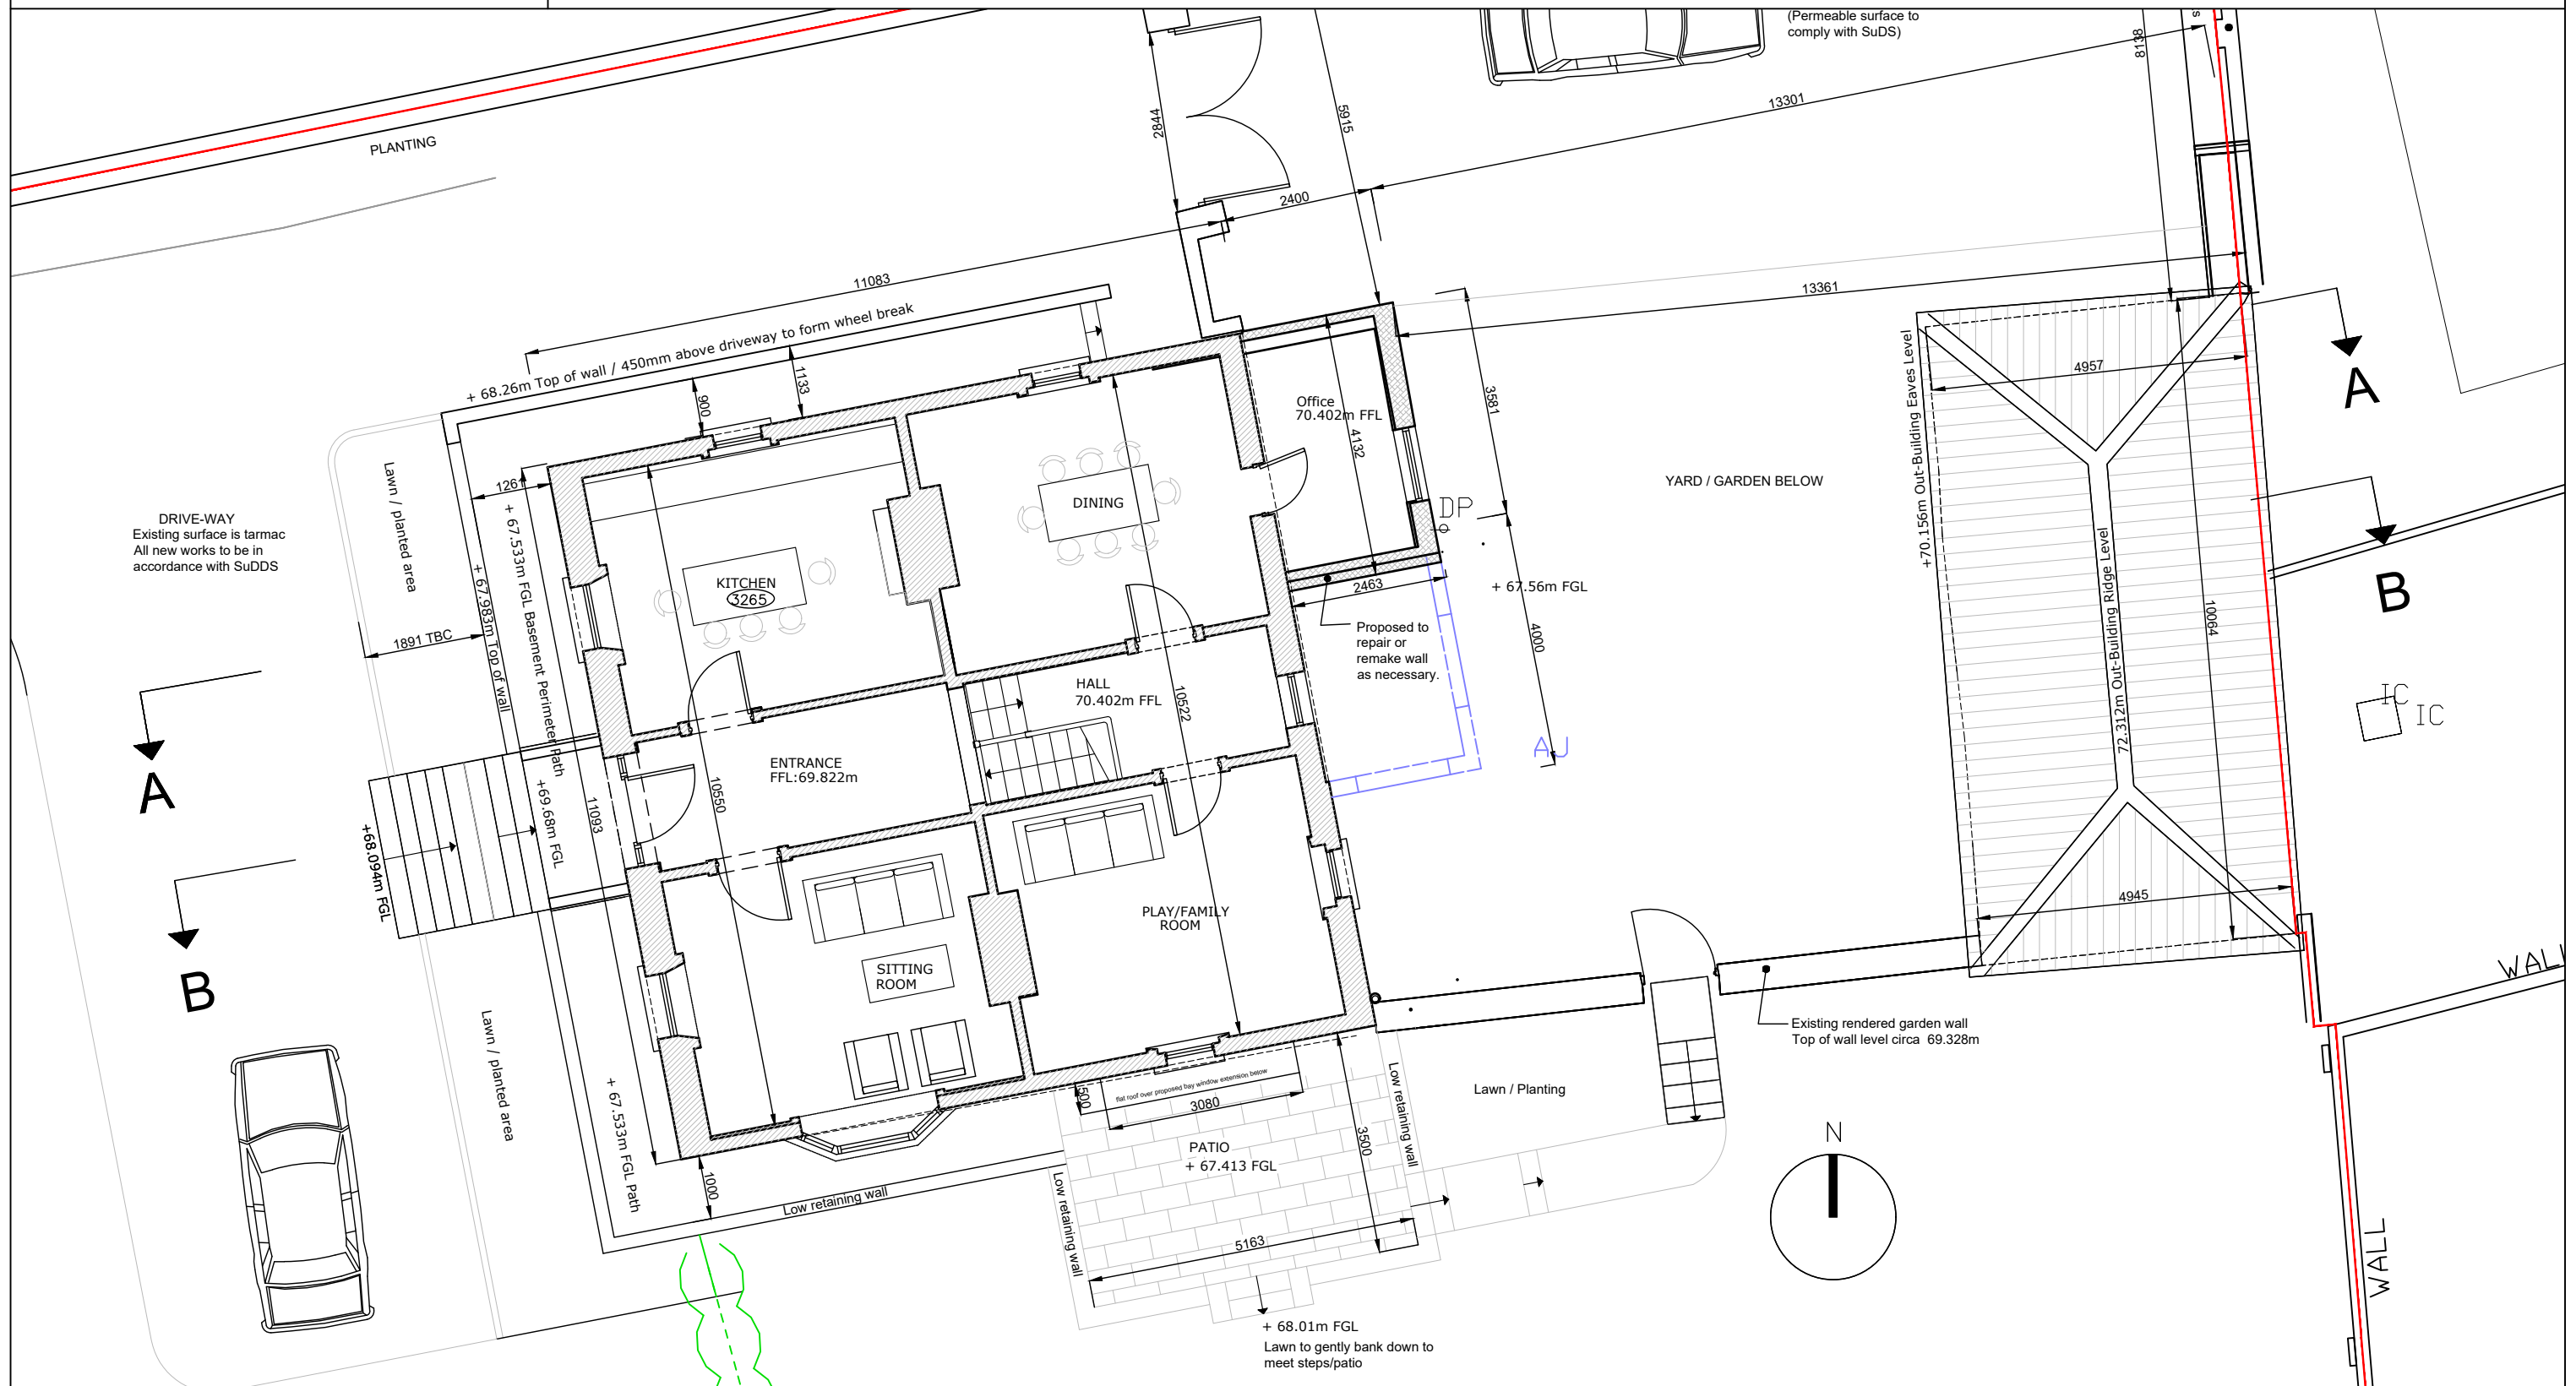

notes:
 1. Read in conjunction with Contract Documents
 2. Refer to Title Block for remit of information on this drawing
 3. Any anomalies between drawings or drawings and specification to be referred to Architect for clarification
 4. Do not scale. Use figured dimensions only. All dimensions to be checked on site.
 5. This drawing is copyright (c) protected.

KEY:

- Existing
- Existing NE Corner Extension
- Proposed
- Blue dashed line: to be demolished
- Existing Extension
- Red lines unless otherwise noted indicates site boundaries
- This drawing is based on survey by Irish Engineering Surveys (Geomap)
- Foul or where existing combined drainage
- Surface water drainage

Project: Oak Lodge, New Road, Clondalkin, Dublin 22, D22 F516
 Drawing: Proposed Ground (Upper) Floor Plan
 Drawing No. 21-04-PP-C-01
 Scale: 1:100 @ A3
 Drawn: TC Checked: TC Date: 18.05.2022

Tara Cooke | Architects
 RIAI Practice Accredited in Conservation at Grade 3
 13 Clarinda Park North
 Dun Laoghaire
 Co. Dublin
 M: (086) 854-05-31
 E: info@taracookearchitects.com
 W: www.taracookearchitects.com

