


Section A-A
Scale 1 : 100 @ A1

Section B-B
Scale 1 : 100 @ A1

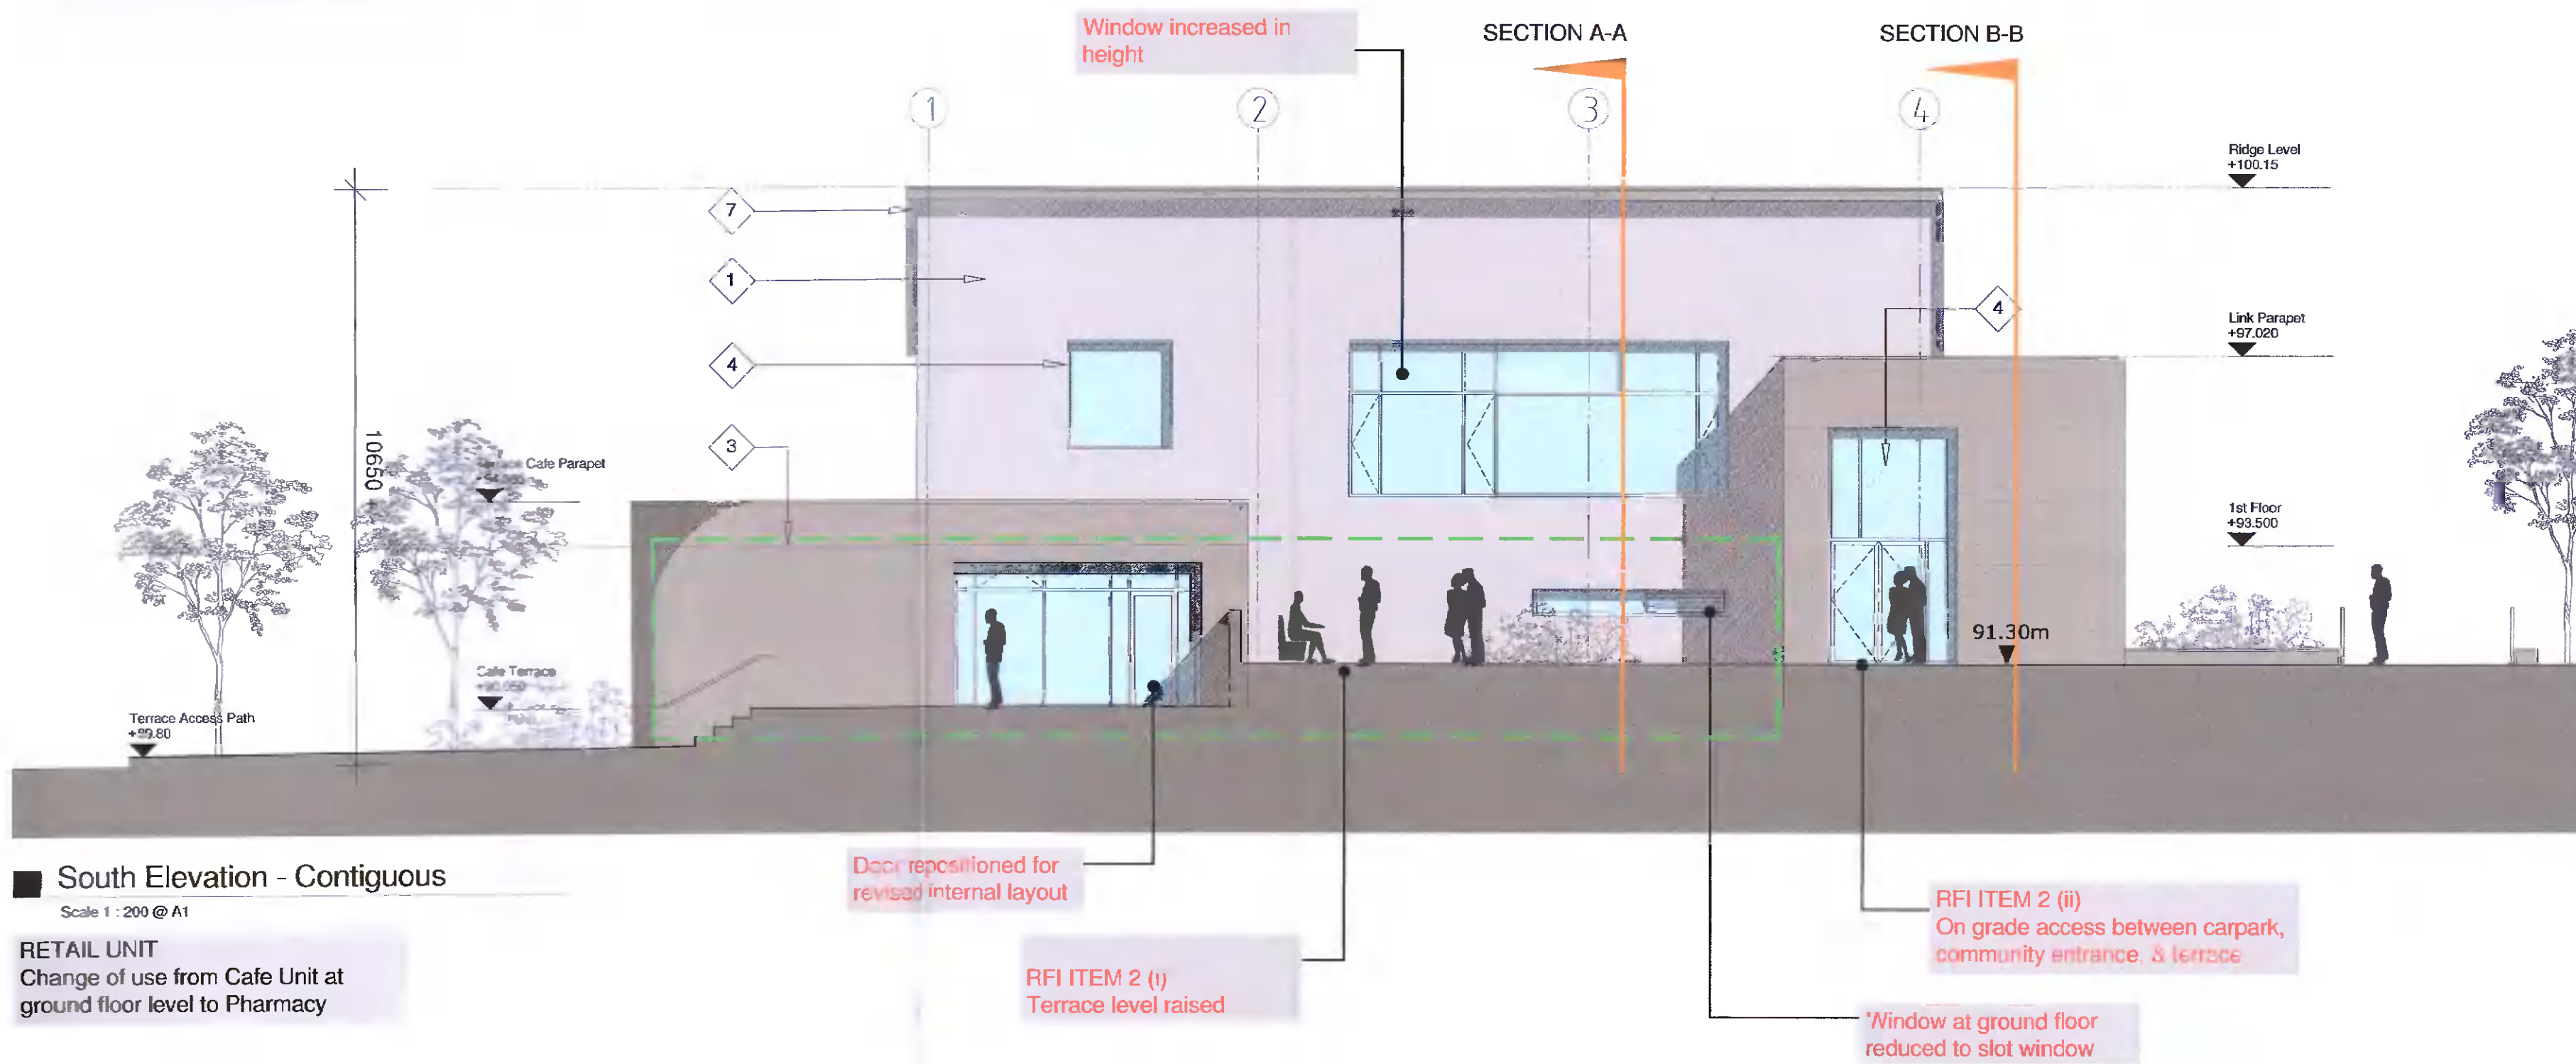

South Elevation - Contiguous
Scale 1 : 200 @ A1

Check all dimensions on site. Do not rely on scaled dimensions. This drawing must be read in conjunction with all relevant contract documents.

This drawing is the property of Michael Collins Associates Ltd. (trading as MCA Architects). The drawing shall not be copied, reproduced or otherwise used without the consent of Michael Collins Associates Ltd.

- 1 THROUGH COLOUR RENDER FINISH - COLOUR WHITE
- 2 SELECTED BRICKWORK
- 3 SELECTED NATURAL STONE CLADDING (SPARKLE)
- 4 PPC ALUMINIUM DOUBLE GLAZED WINDOWS TO SELECTED COLOUR - MEDIUM GREY
- 5 PPC ALUMINIUM CAPPING TO PARAPET
- 6 SURFACE MOUNTED SIGNAGE PANEL
- 7 SELECTED SLATE ROOF TILE
- 8 ALUMINIUM CANOPY TO SUPERMARKET ENTRANCE - COLOUR - BLACK
- 9 SELECTED INSULATED ALUMINIUM CLADDING PANELS COLOUR - GREY
- 10 INSULATED ALUMINIUM ROOF DECK COLOUR - GREY
- 11 ALUMINIUM GUTTER AND FANWATER PIPES
- 12 TIMBER CLAD SLIDING GATE TO GOODS WASHALLING YARD
- 13 PPC STEEL DOORS TO SELECTED GREY COLOUR
- 14 FEATURE RECESS DETAIL TO BRICKWORK
- 15 PV SOLAR PANELS TO ROOF

Rev	Date	Description	Dim	Chk	Rev	Date	Description	Dim	Chk
						31.05.22	Additional Information		

MCA
ARCHITECTS

4 Harrow Ward,
Rogers Road,
Dublin 2, Ireland
+353 1 4760916
info@mca.ie
www.mca.ie

Project Stage:	PLANNING APPLICATION	Date:	Sept 2021
Client:	CEDAHLADE LIMITED	Drawn:	SF
Project:	Change of use application - Mixed Use Development, Main Street Newcastle, Co Dublin	Chk'd:	PP
Drawing:	SECTIONS	Sheet:	A1
Drawing Number:	2018.51.P24	Scale:	1:100