




BLOCK 1 FRONT ELEVATION
1 : 100



BLOCK 1 SIDE ELEVATION (EAST)
1 : 100



BLOCK 1 REAR ELEVATION
1 : 100

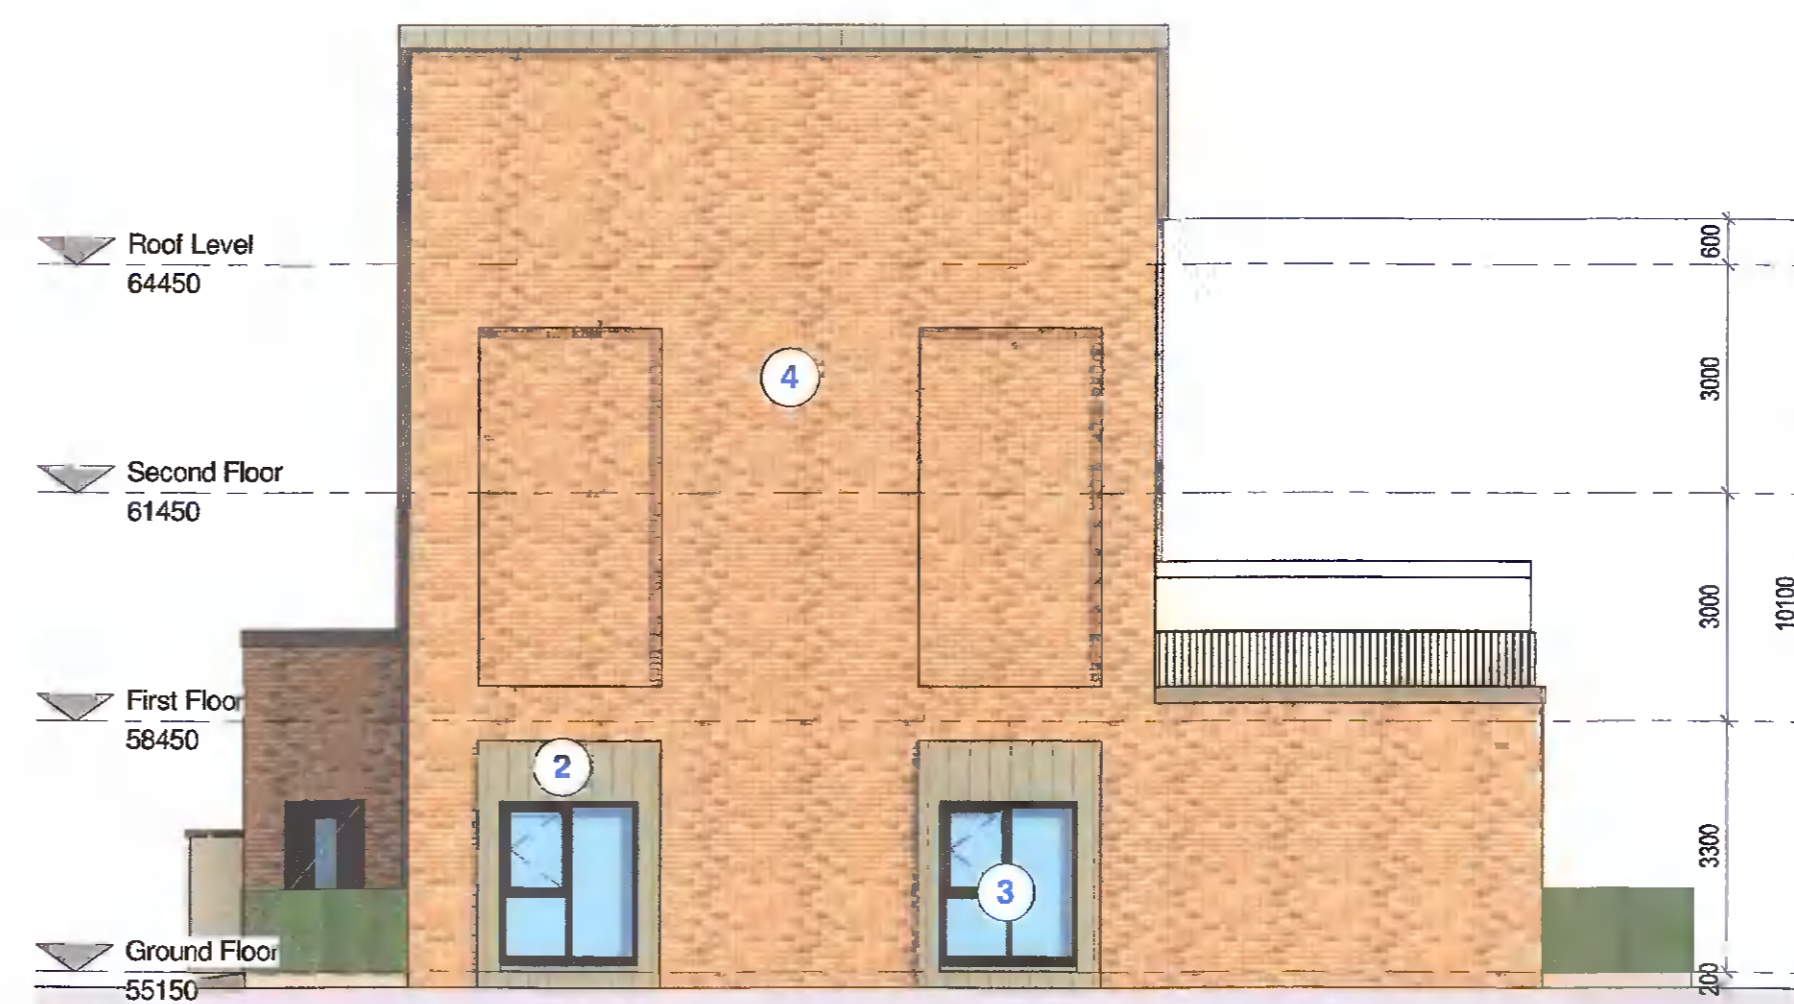

BLOCK 1 SIDE ELEVATION (WEST)
1 : 100

- EXTERNAL FINISHES**
- 1 Render Finish
 - 2 Metal Cladding
 - 3 Glazed Doors and Windows
 - 4 Selected Brick

**CLARIFICATION OF
ADDITIONAL INFORMATION**

				oppermann		ARCHITECTS & INTERIOR DESIGNERS	
				associates		Unit D1, The Millhouse, The Steelworks, Foley Street, Dublin 1. Tel: (01) 8899900 Fax: (01) 8899899 email: architecture@oppermann.ie	
				CLIENT: JACKIE GREENE CONSTRUCTION		DRAWN BY: ZE	
				PROJECT: 20-773 - RESIDENTIAL DEVELOPMENT AT HAYDEN'S LANE, LUCAN		CHECKED BY: SOS	
				DRAWING: PROPOSED ELEVATIONS		SCALE: As indicated @ A1	
				DRAWING NO: 20772-OPP-01-ZZ-DR-A-9003-PP-P02		PLOT DATE: 09.06.2022	
Copyright © 2021 Oppermann Associates. All Rights Reserved. Figure dimensions only to be taken from this drawing. All dimensions to be checked on site. Architects to be informed immediately of any discrepancies before work proceeds.							
REVISION	DATE	REVISED BY	DESCRIPTION				
P02	2022.06.09	SC	Issued for Clarification of Additional Information				
P01	2021.12.17	SCS	Issued for Planning Permission				