




BLOCK 3 GROUND FLOOR PLAN

1 : 100

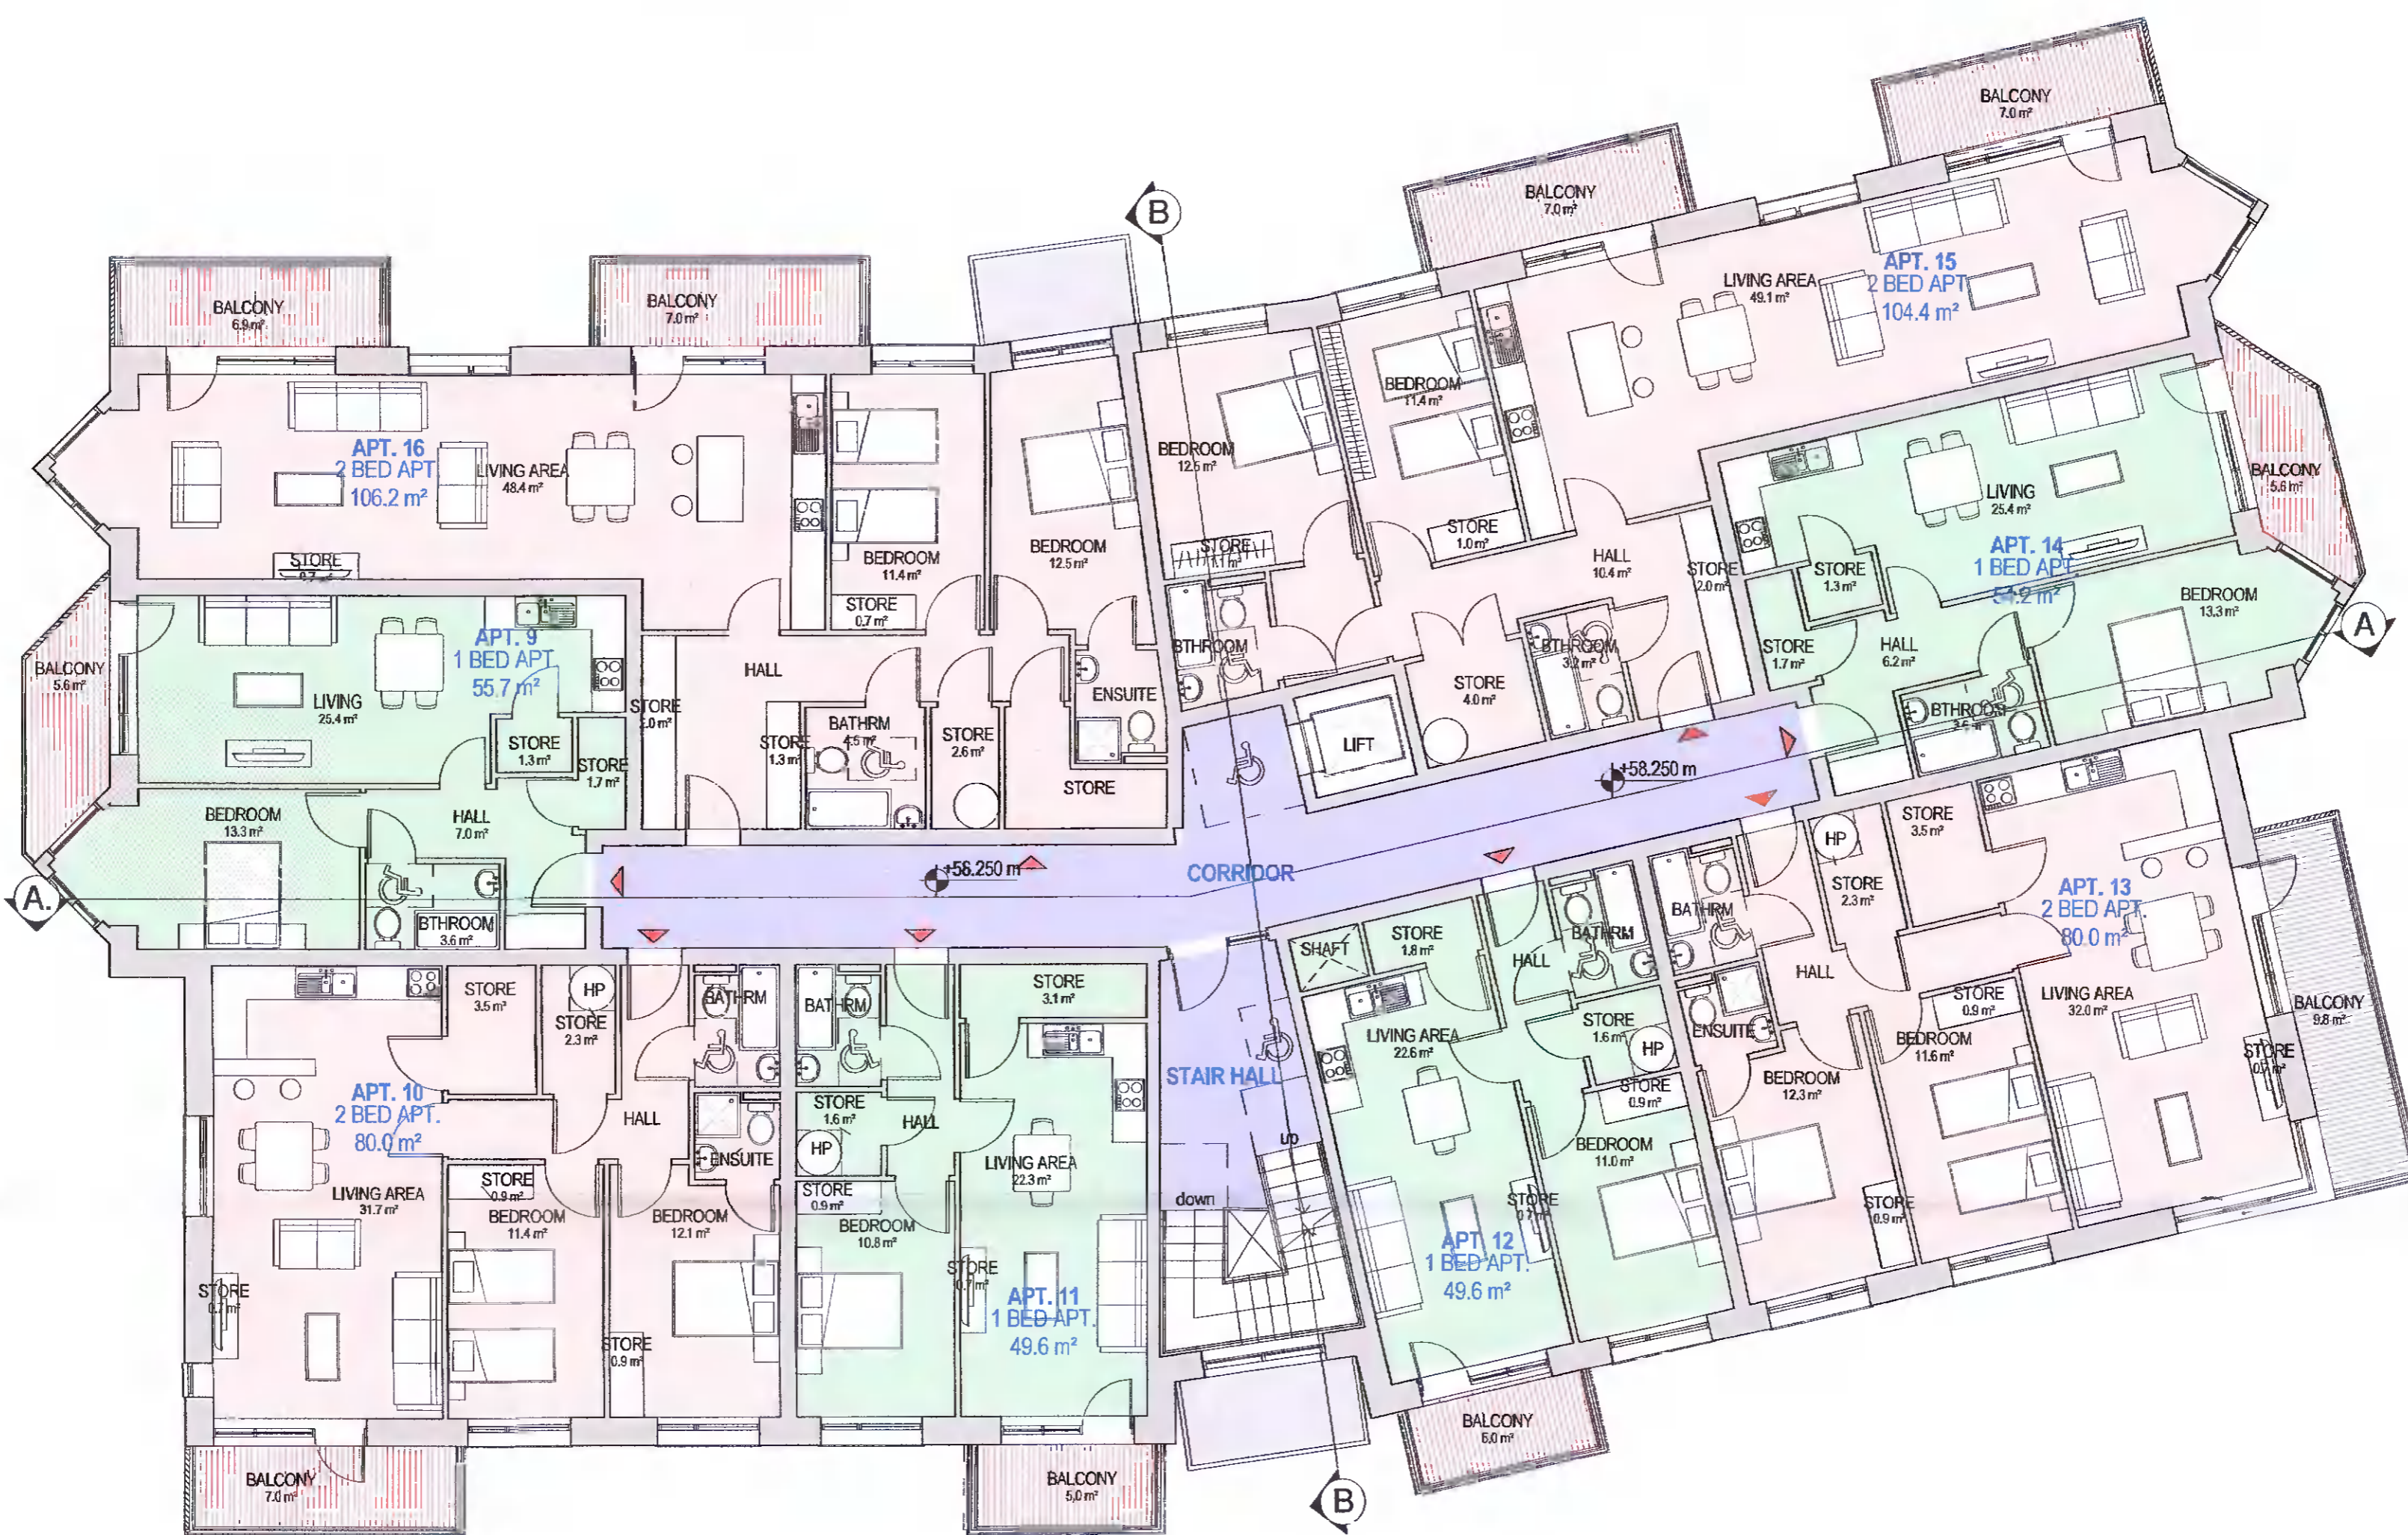

BLOCK 3 FIRST FLOOR PLAN

1 : 100

CLARIFICATION OF ADDITIONAL INFORMATION

REVISION	DATE	REVISED BY	DESCRIPTION
P02	2022.06.09	SC	Issued for Clarification of Additional Information
P01	2021.12.17	SOS	Issued for Planning Permission

oppermann
associates

ARCHITECTS & INTERIOR DESIGNERS

Unit D1, The Millhouse, The Steelworks, Foley Street, Dublin 1.
Tel: (01) 8899800 Fax: (01) 8899889 email: architecture@oppermann.ie

CLIENT: JACKIE GREEN CONSTRUCTION
PROJECT: 20773 - RESIDENTIAL DEVELOPMENT AT HAYDEN'S LANE, LUCAN
DRAWING: PROPOSED BLOCK 3 GROUND & FIRST FLOOR PLANS
DRAWING NO: 20773-OPP-03-ZZ-DR-A-9013-PP-P02

DRAWN BY: ZE
CHECKED BY: SOS
SCALE: 1 : 100 @ A1
PLOT DATE: 09.06.2022