



1. THIS DRAWING SHALL BE READ IN CONJUNCTION WITH ALL RELEVANT ENGINEER'S AND ARCHITECT'S DRAWINGS.
2. ALL DIMENSIONS IN mm.
3. DO NOT SCALE DIMENSIONS.
4. THE CONTRACTOR SHALL CHECK ALL DIMENSIONS PRIOR TO COMMENCEMENT OF CONSTRUCTION.

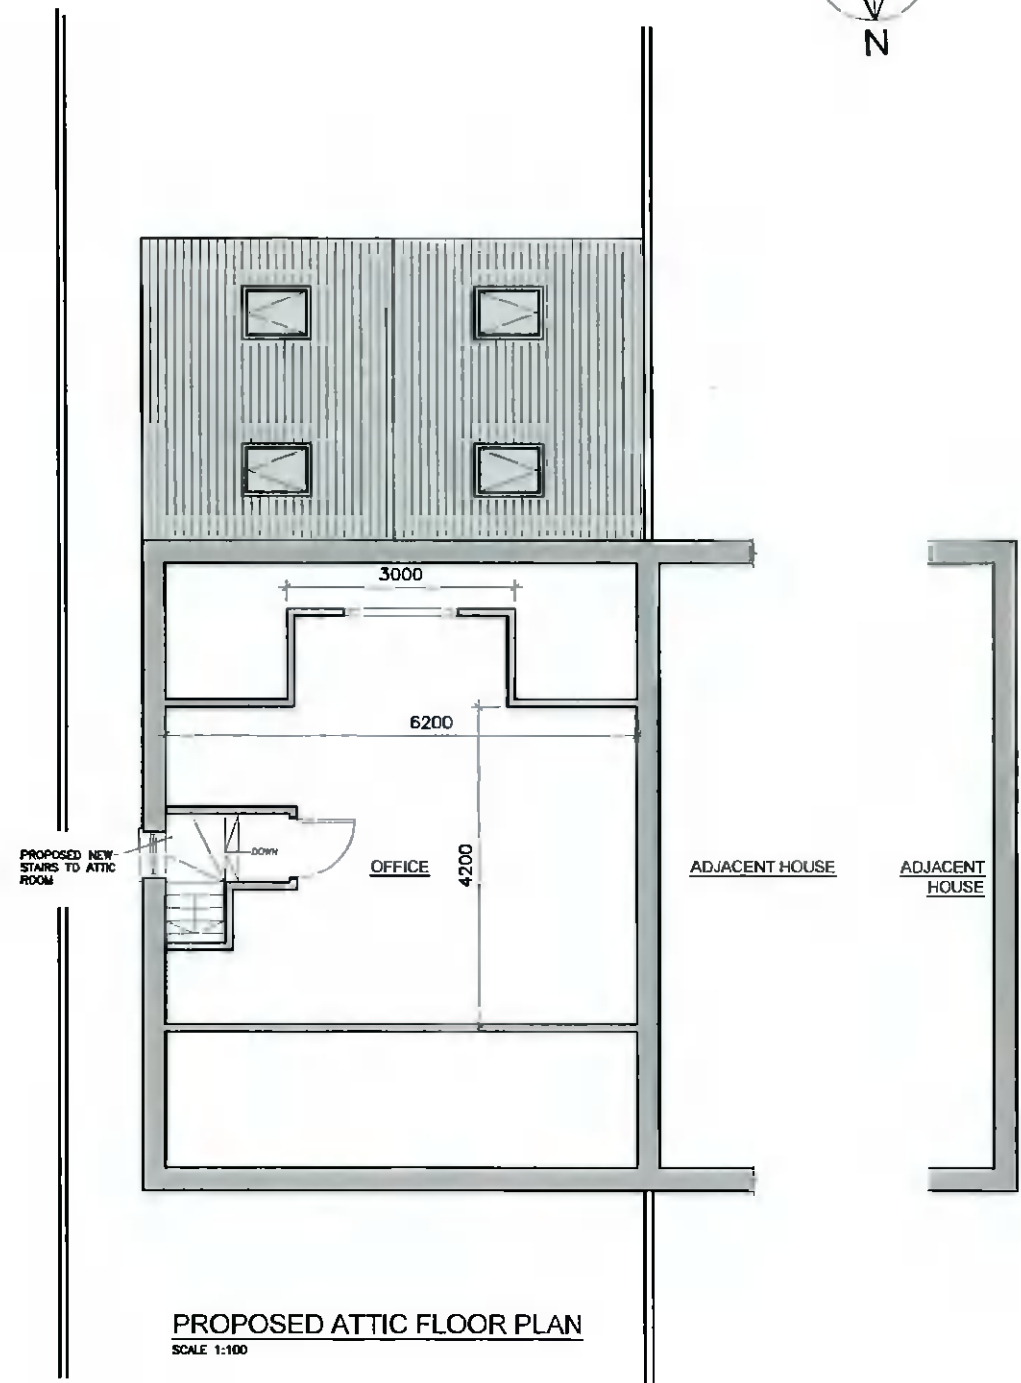

**PROPOSED ATTIC FLOOR PLAN**  
SCALE 1:100

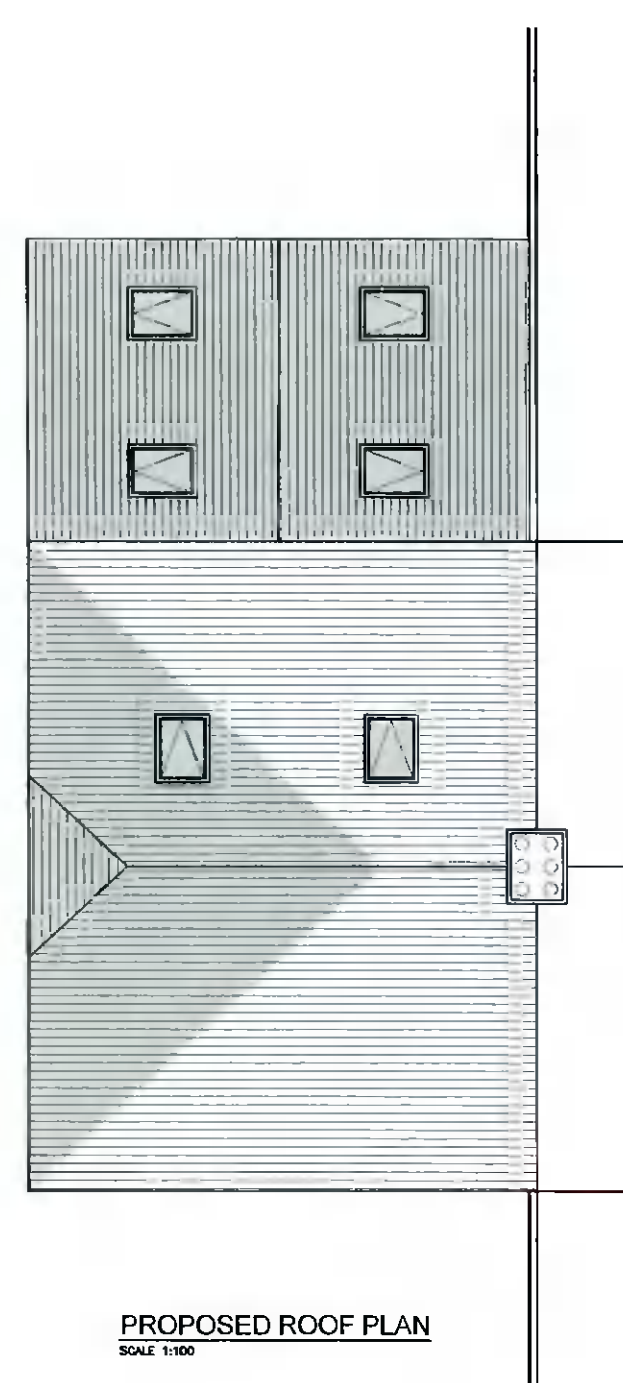

**PROPOSED ROOF PLAN**  
SCALE 1:100

**ADDITIONAL INFORMATION**

Rev	Description	Date	Drawn	Chkd

Prepared by <b>MR. DANIEL KENNEDY</b>	Address <b>4, Riverside Grove, Clonsillaugh, Dublin 17.</b>						
Client <b>ANNE MARIE DOWNES</b>	Drawing <b>PROPOSED PLANS</b>						
Job <b>PROPOSED NEW WORKS 112 PALMERSTOWN DRIVE, DUBLIN 20, D20 HN36.</b>							
Job Number <b>022005</b>	Drawing Number <b>202</b>	Revision <b>P</b>	Sht. Size <b>A3</b>	Scale <b>1:100</b>	Date <b>APR 22</b>	Drawn <b>DK</b>	Engineer <b> </b>