


SITE PLAN SCALE 1:500 - SITE BOUNDARY OUTLINED IN RED  
 AREA OF SITE = 76305msq / 18.85 acres / 7.6305 Hectares  
 FFL LEVEL GREENHOUSE NO.1 - 94.43  
 FFL LEVEL Main Warehouse - 94.43  
 FFL LEVEL GREENHOUSE NO.2 - 94.16  
 ORDNANCE SURVEY IRELAND MAPS NO. 3326-C  
 OS IRELAND LICENSE NO. EN 0008518

SITE CONTINUES ON DRAWING P03

NOTE: Refer to notes relevant to job stage.  
 DESIGN: All drawings are for discussion purposes only and are not to be used for any other purpose. Any changes made to these drawings are subject to approval by the engineer/architect prior to any work commencing. It should also be noted that any changes at this stage can have planning implications. Figure dimensions only to be taken from this drawing.  
 CONSTRUCTION: Drawings are to be checked on site by the contractor before work shall commence. The engineer/architect is to be informed of discrepancy immediately. Figure dimensions only to be taken from this drawing.  
 NOTE: This drawing is the property of Clarke & Co. and shall not be used, reproduced or disclosed to anyone without prior written permission of Clarke & Co. and shall be returned upon request.  
 DOCUMENT CONTROL  
 (OFFICE USE ONLY) CP 08.10 ISSUE DATE: 26/02/2018 REV. 01

REV.	DATE	REV'D BY	CHK'D BY	DESCRIPTION

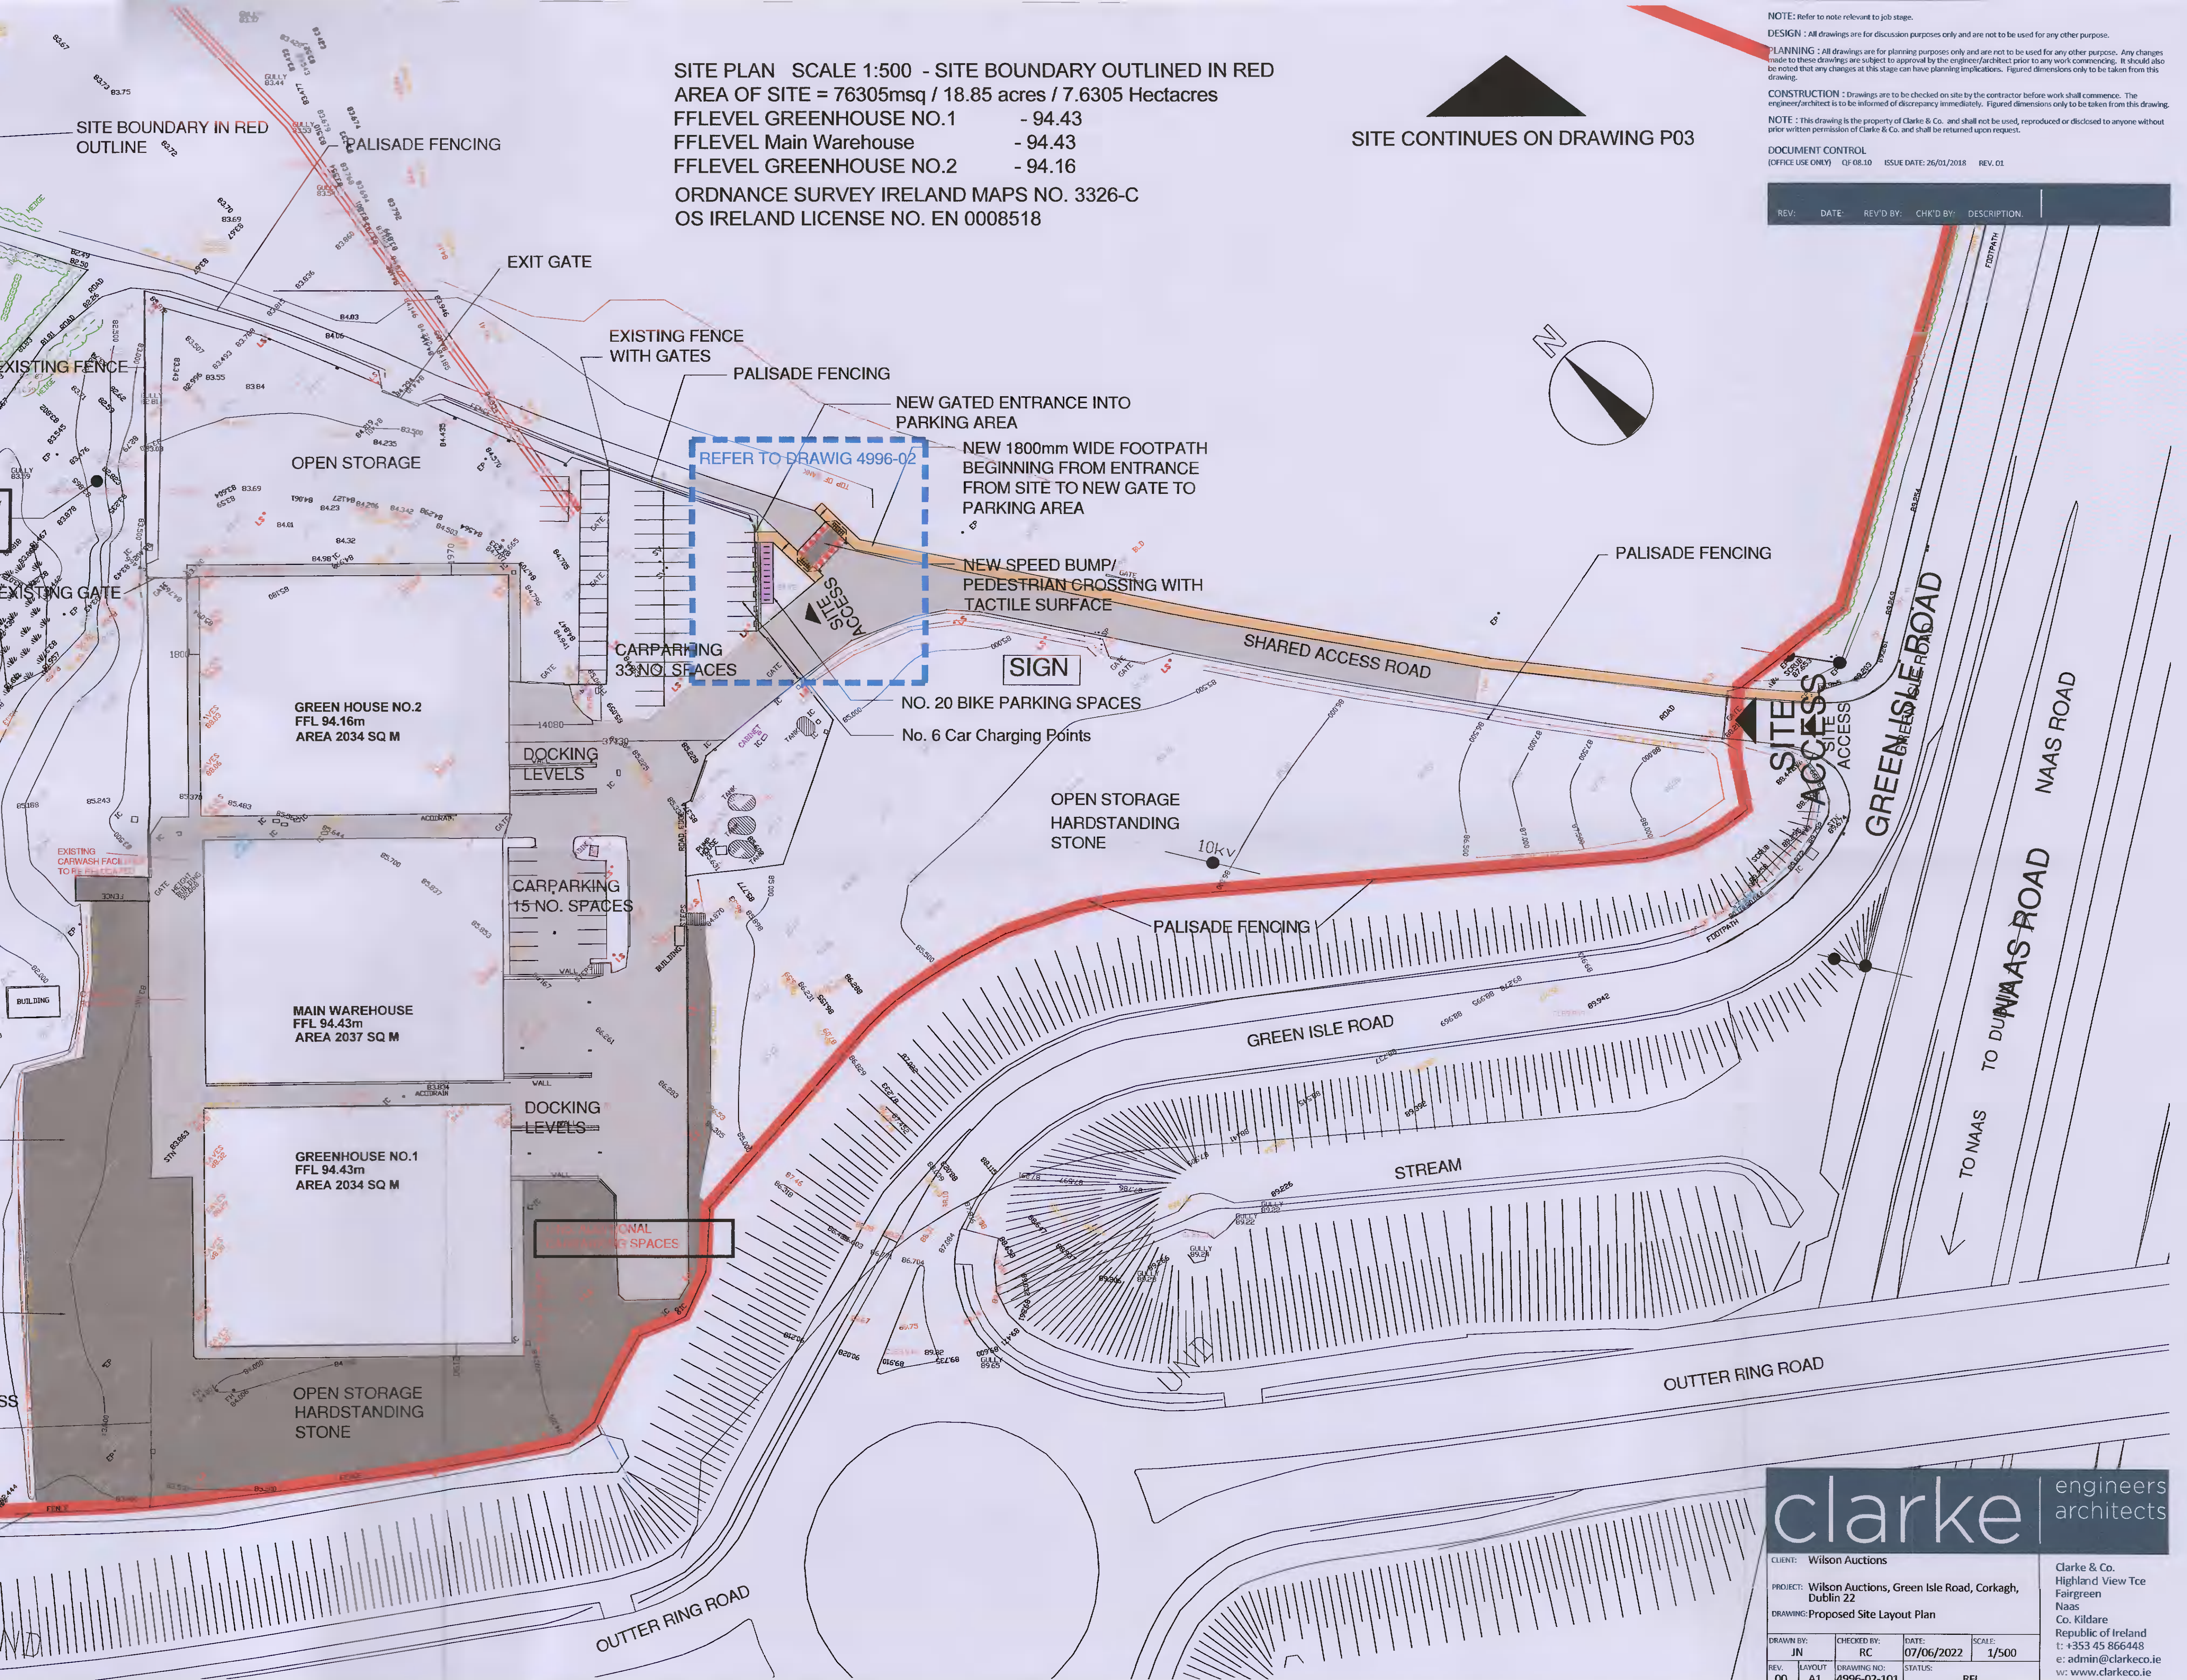

**clarke** engineers architects

CLIENT: Wilson Auctions  
 PROJECT: Wilson Auctions, Green Isle Road, Corkagh, Dublin 22  
 DRAWING: Proposed Site Layout Plan

DRAWN BY: JN	CHECKED BY: RC	DATE: 07/06/2022	SCALE: 1/500
REV: 01	LAYOUT	DRAWING NO.: 4996-02-101	STATUS: REV

Clarke & Co.  
 Highland View Tce  
 Fairgreen  
 Naas  
 Co. Kildare  
 Republic of Ireland  
 T: +353 45 866448  
 E: admin@clarkeco.ie  
 W: www.clarkeco.ie

S21A 10051 C7