





EXISTING FRONT ELEVATION - MAIN STREET

Scale: 1:100

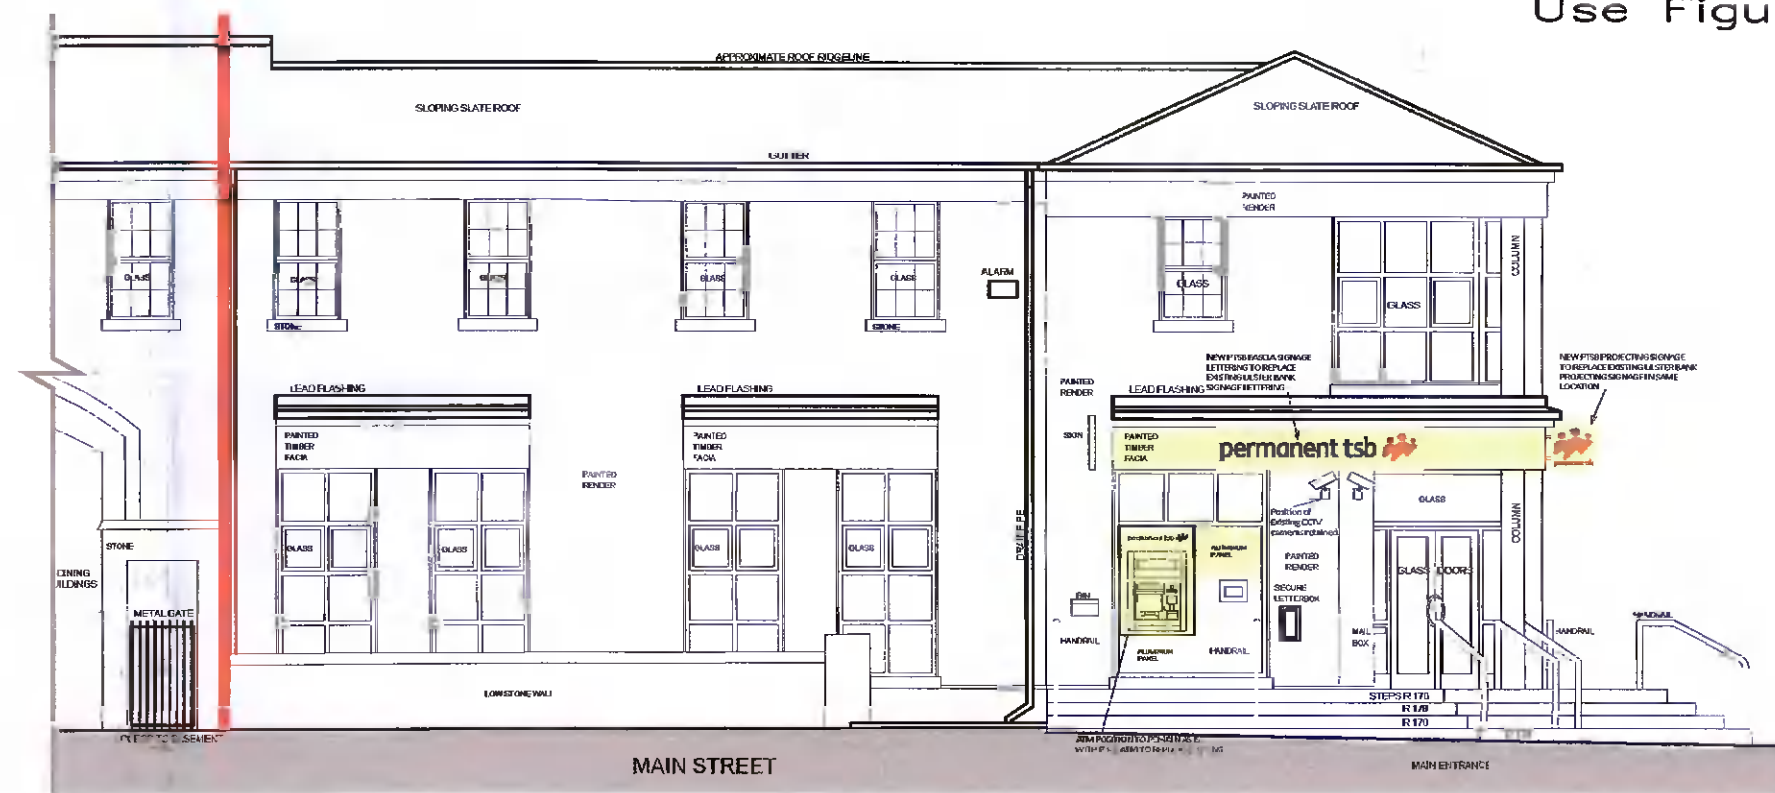

PROPOSED FRONT ELEVATION - STRAWBERRY BRIDGE ROAD

Scale: 1:100

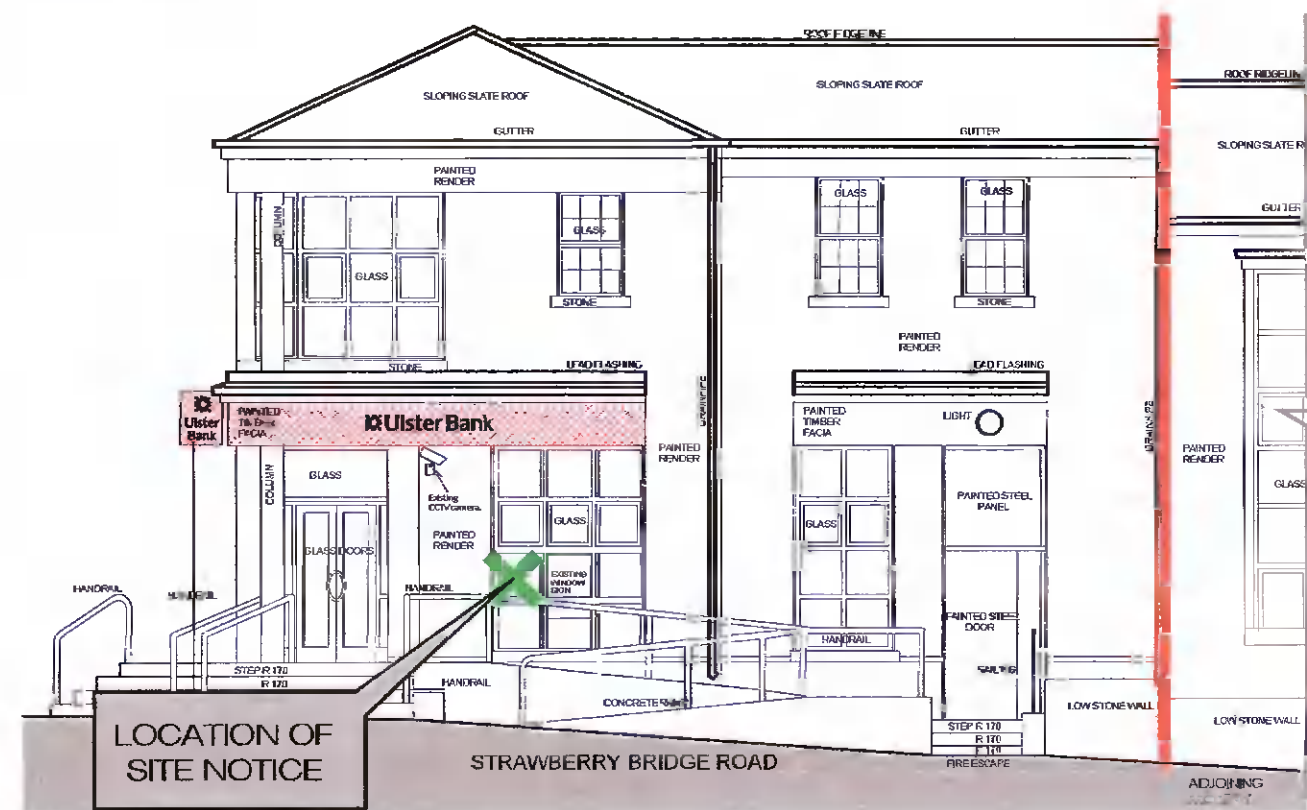

EXISTING FRONT ELEVATION - STRAWBERRY BRIDGE ROAD

Scale: 1:100



PROPOSED FRONT ELEVATION - MAIN STREET

Scale: 1:100

Signage:


Signage is illuminated from above and the characters are pin mounted off existing building fascia. Fabricated powercoated aluminium characters with translucent acrylic front faces.

The Permanent TSB colour palette:


**SIGNAGE TEXT:**  
Permanent TSB Blue:  
Pantone: 274  
RAL: 290 20 35  
Avery Pantone: -  
Scotcheal: 100 595  
Perspex: 744

**SIGNAGE SYMBOL:**  
Permanent TSB Orange:  
Pantone: 156  
RAL: 50 60 80  
Avery Pantone: 471  
Scotcheal: 100-14  
Perspex: 363

**SIGNAGE BACKGROUND:**  
Permanent TSB White:  
Pantone: -  
RAL: -  
Avery Pantone: Avery White  
Scotcheal: 100-10  
Perspex: 069

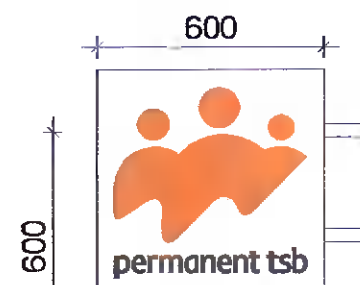

Elevation of Projecting Sign:  
The sign is internally illuminated and the symbol and logotype are translucent at 600mm x 600mm high

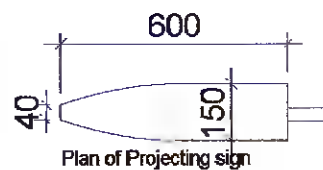

INDIVIDUAL FRET CUT LETTERS PIN MOUNTED ONTO EXISTING BUILDING FASCIA.

PROPOSED WHITE POWDER COATED ALUMINIUM CONTINUOUS 'SLIMLINE' LIGHTING TROUGH ABOVE FASCIA SIGNAGE

Scale: 1:20

# PLANNING

ALL SERVICES ARE EXISTING, NO NEW CONNECTIONS.

ONLY ALTERATIONS TO THE FACADE ARE SIGNAGE & THE NEW ATM

LEGEND:

- EXISTING STRUCTURE
- EXISTING STRUCTURE TO BE DEMOLISHED
- EXTENT OF NEW/PROPOSED WORKS
- EXTENT OF NEW/PROPOSED STRUCTURE
- EXTENT OF SITE TO WHICH APPLICATION RELATES
- OTHER LANDS IN OWNERSHIP OF APPLICANT
- LOCATION OF SITE NOTICE/S

7			
6			
5			
4			
3			
2			
1			
DATE	BY	DESCRIPTION OF REVISION	

**DWDS DENIS WILLIAMS DESIGN SERVICES ARCHITECTS ENGINEERS**

Unit 2, Quayside Business Park, Mill Street, Dundalk, Co. Louth.  
design@deniswilliams.ie  
deniswilliams.ie Tel: 042-9326917

CLIENT NAME PTSB			
PROJECT NAME New branch at the Mall, Lower Main St, St. Edmondsbury, Lucan, Co. Dublin			
DRAWING TITLE EXISTING/PROPOSED ELEVATIONS			
PROJECT NUMBER 2874	DRAWING NUMBER 2 - 101	REVISION 0	SCALE(S) 1:100 @ A2
STATUS PLANNING		DATE DRAWN 20.05.22	DRAWN BY/CHECKED BY C.M / P.C

This document is the property of Denis Williams, Design Services LTD. The design information contained herein is strictly confidential. This document is not to be used, reproduced, disclosed or circulated in whole, or in part, without the prior 'written permission' in each instance of Denis Williams Design Services LTD. Figured dimensions must be used in preference to scaled dimensions. Any dimensional discrepancies must be reported to this office immediately.