


PROPOSED GROUND FLOOR

PROPOSED FIRST FLOOR


PROPOSED ROOF PLAN

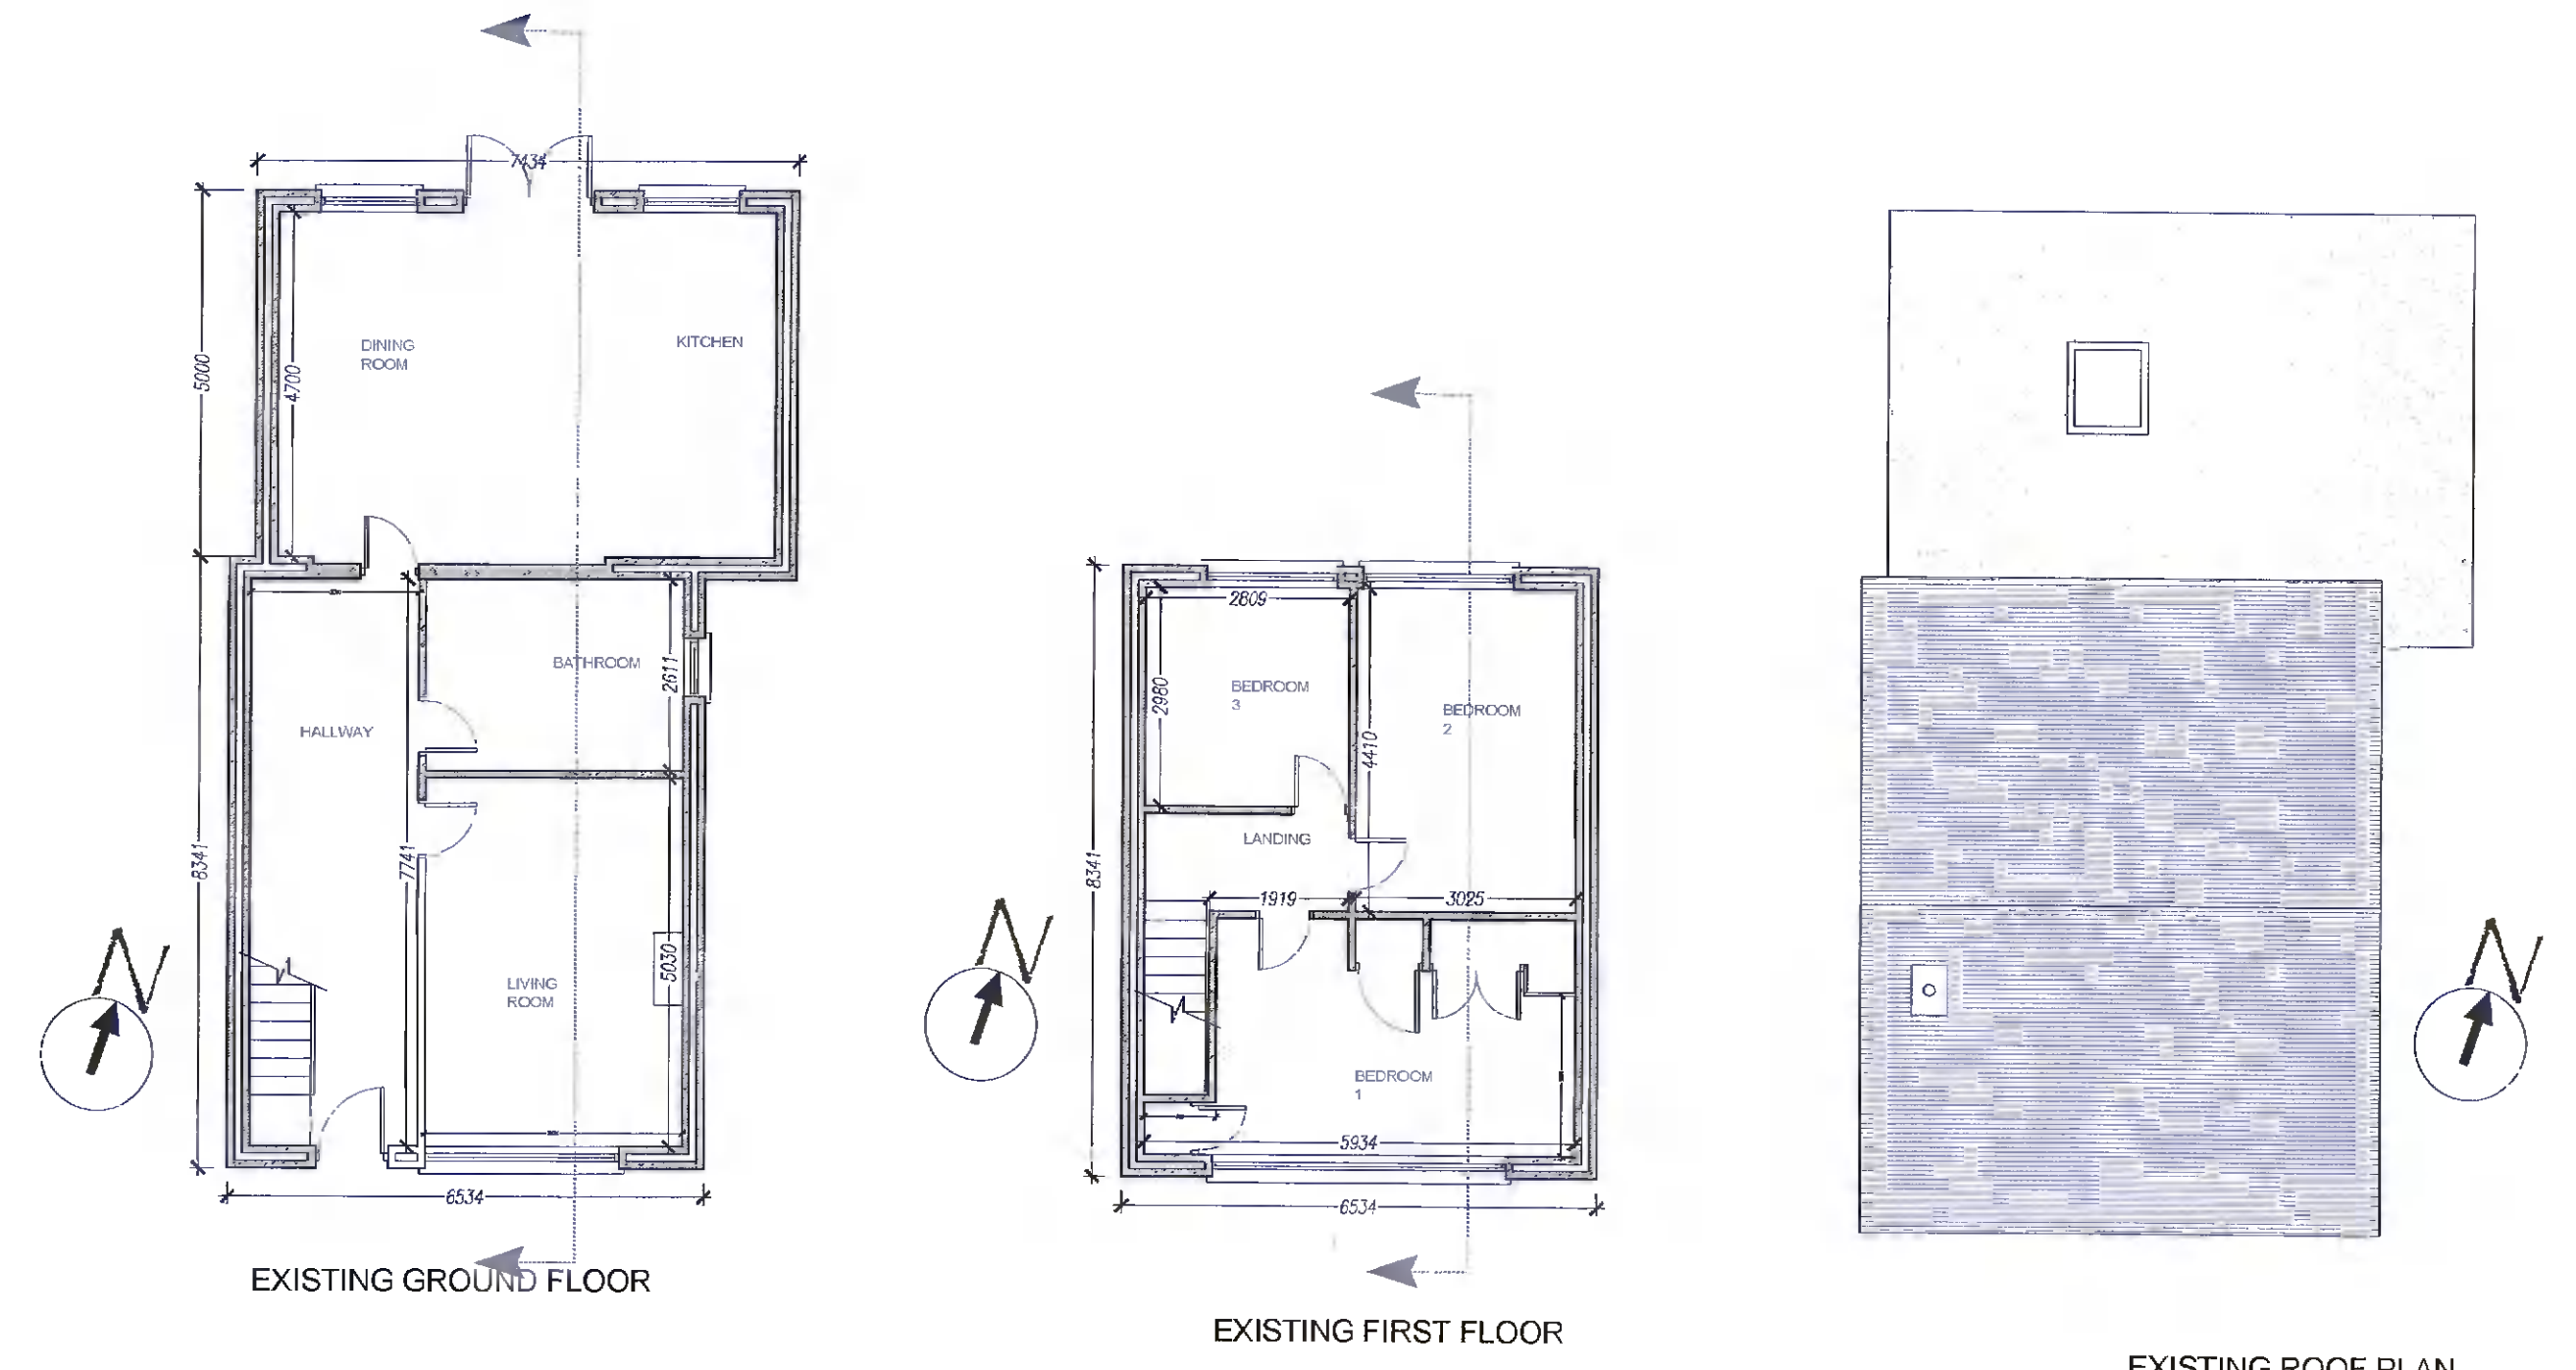

EXISTING GROUND FLOOR


EXISTING FIRST FLOOR

EXISTING ROOF PLAN

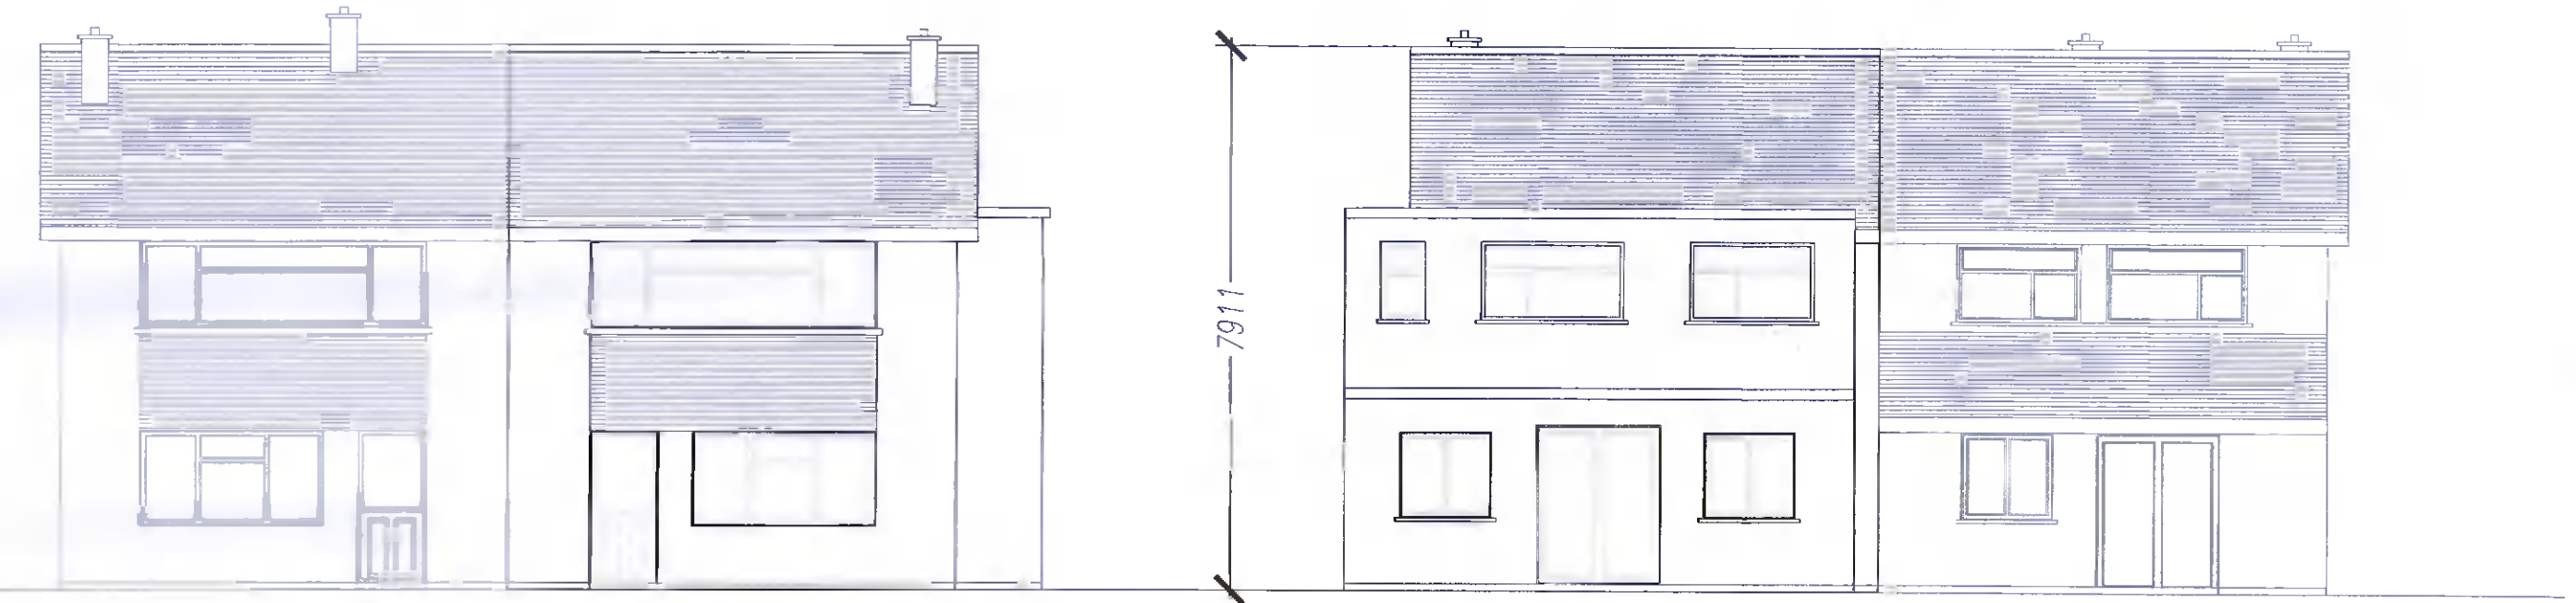


PROPOSED FRONT ELEVATION

PROPOSED REAR ELEVATION

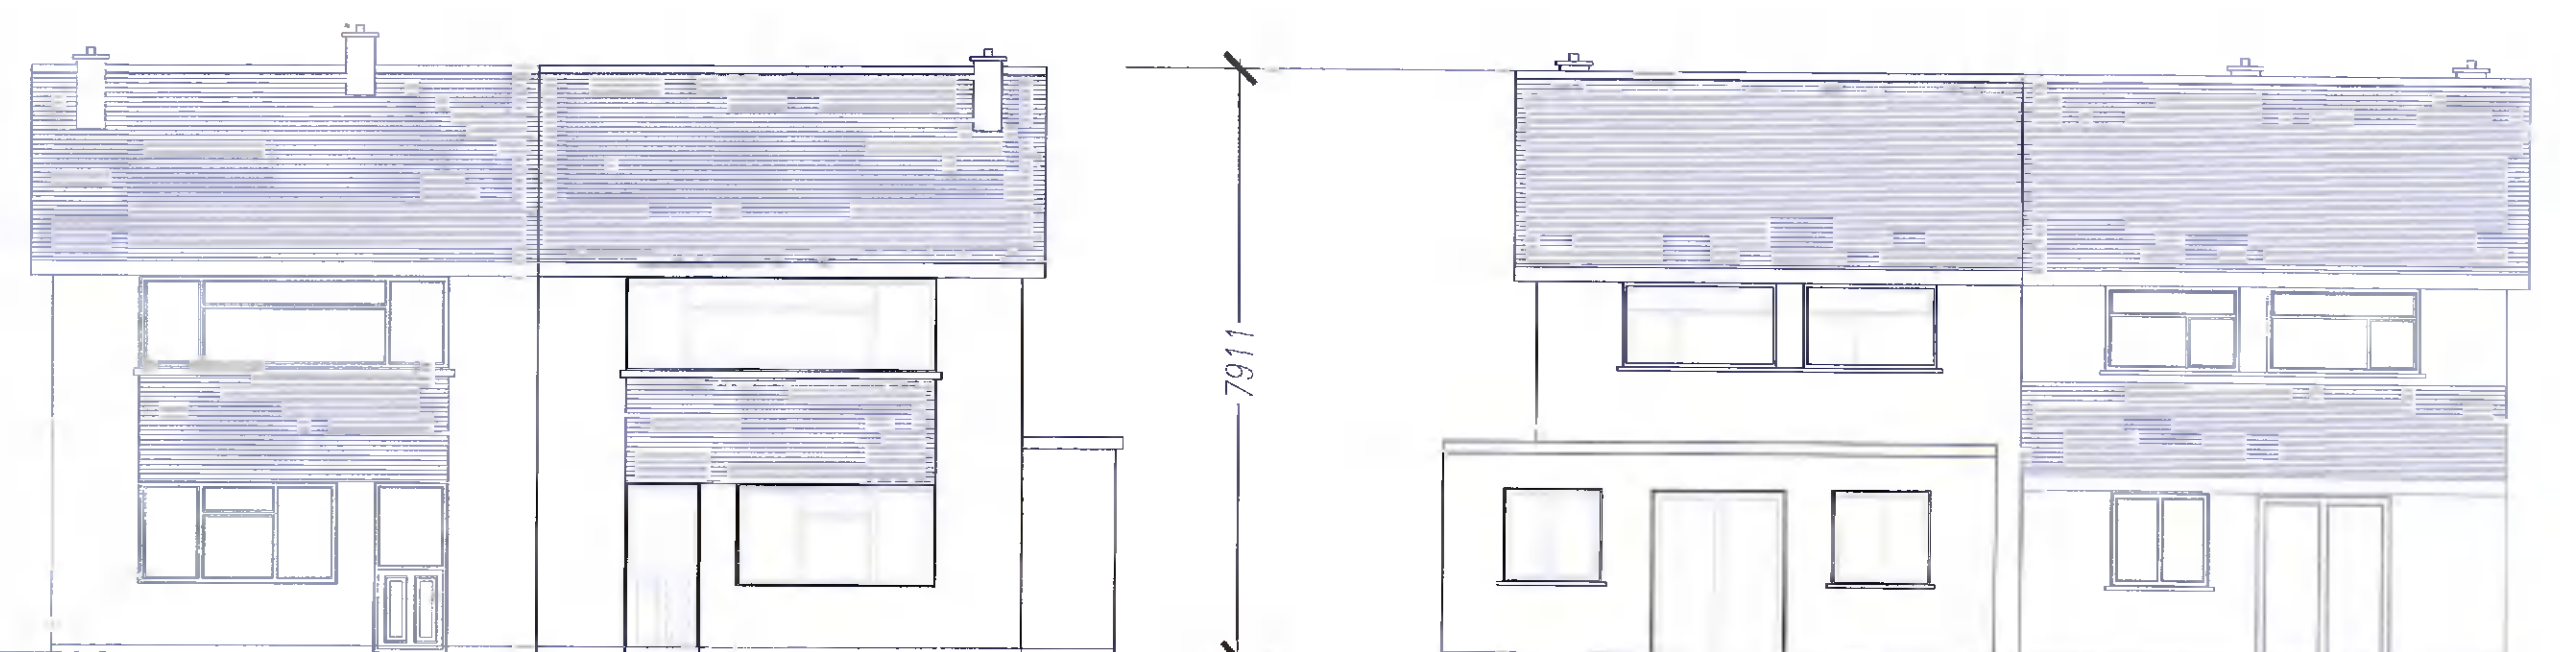


EXISTING FRONT ELEVATION

EXISTING REAR ELEVATION

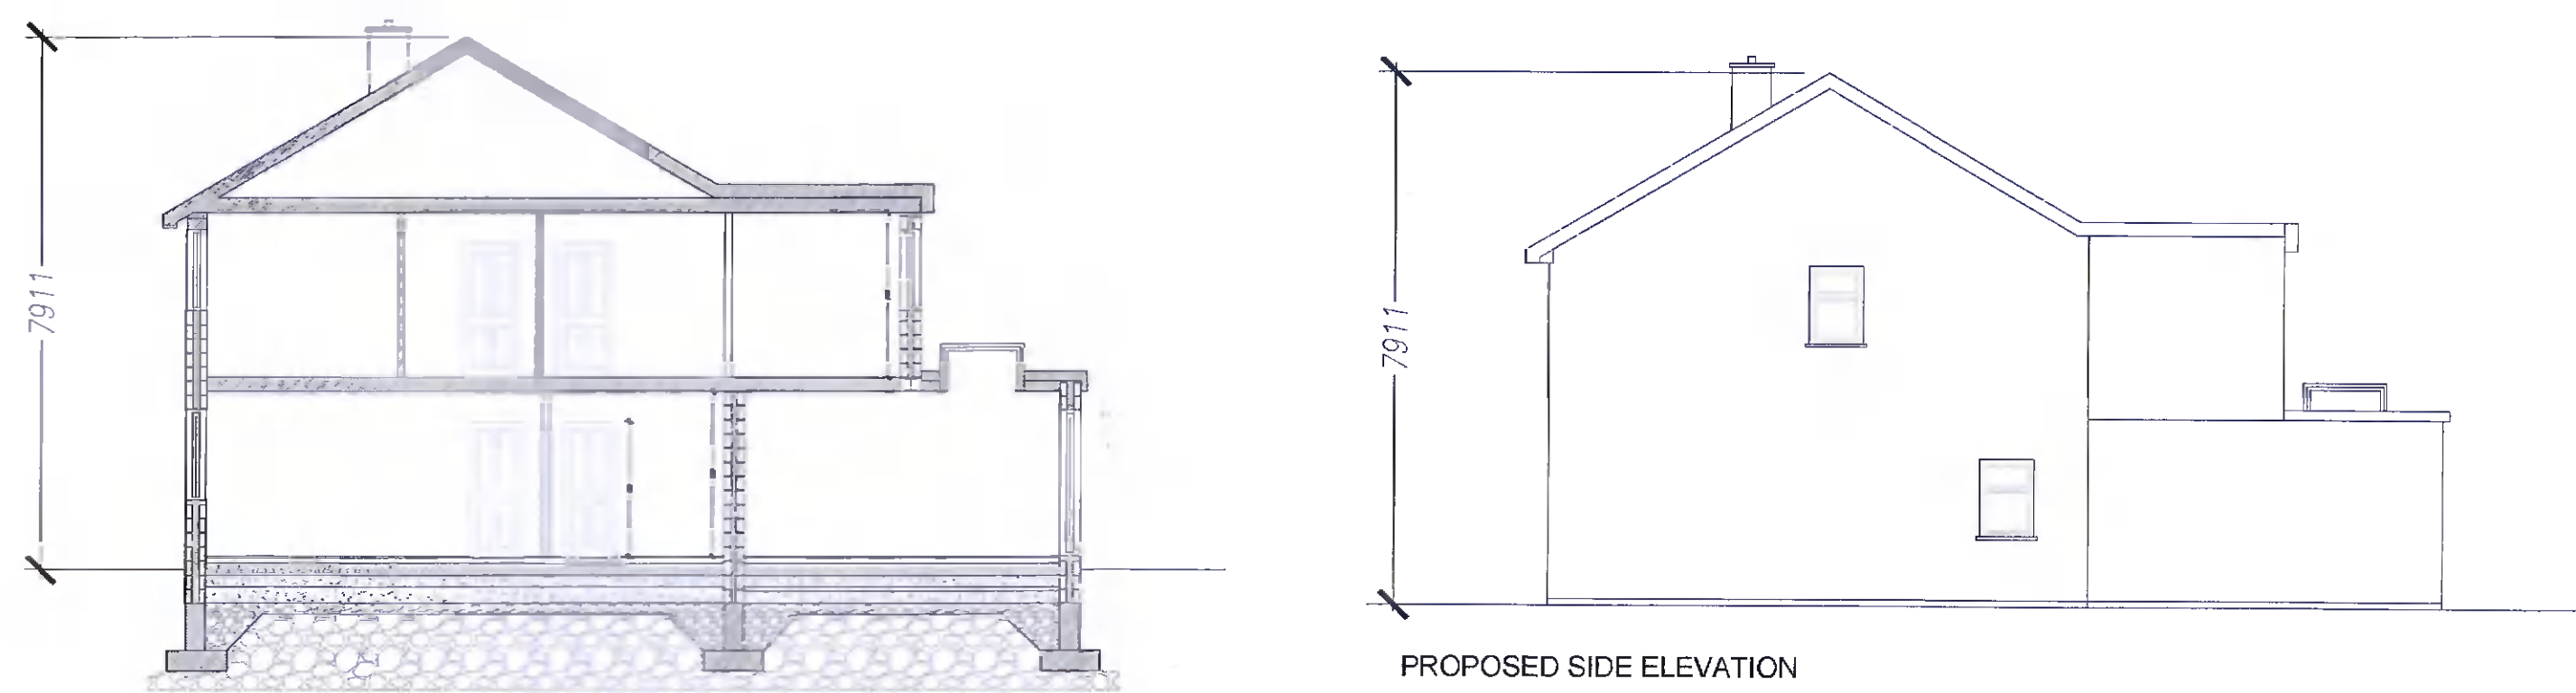

PROPOSED SECTION

PROPOSED SIDE ELEVATION

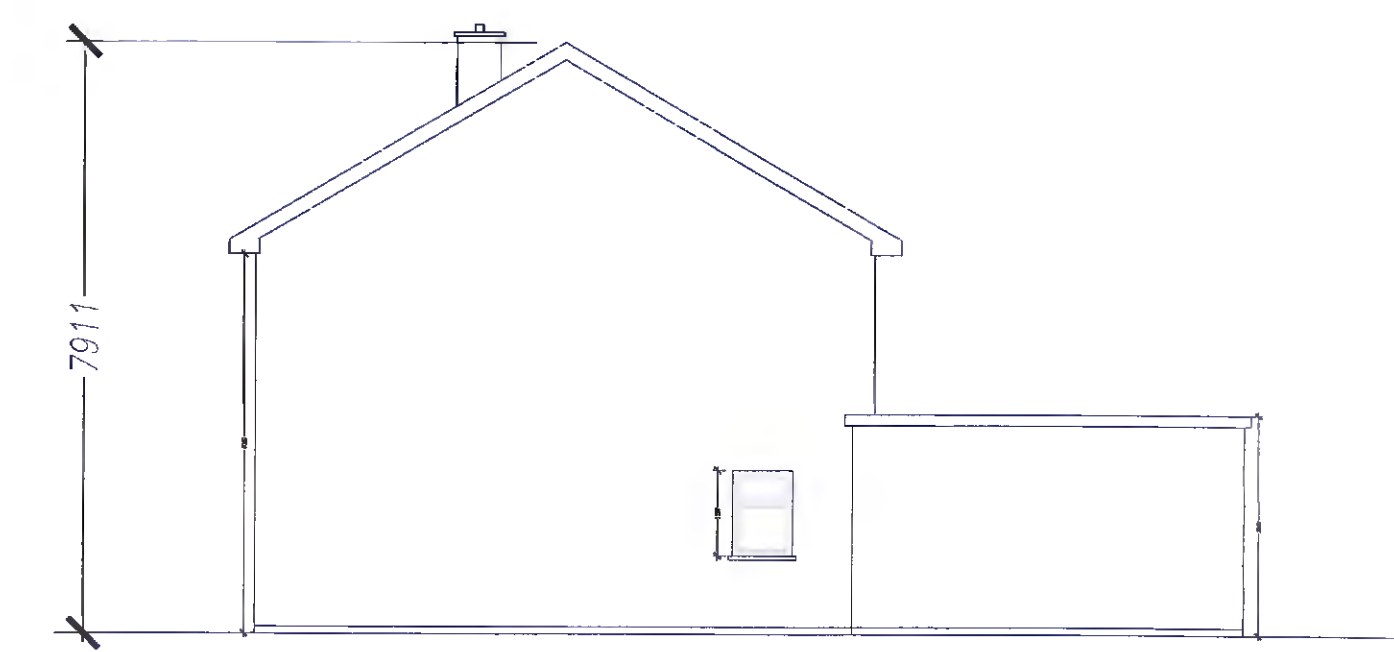

EXISTING SIDE ELEVATION

| | | |
|---|--|------------------------------|
| Infinitefocus Engineers, Project & Construction Managers 10 Father McWey St. Edenderry, Co Offaly 087 298 2206 admin@infinitefocus.ie | PROJECT 9 Bolbrook Close, Tallaght Dublin 24, D24VWC5 | DRAWING NO. IF-C02 |
| | TITLE PLAN, ELEVATION & SECTION | |
| DATE: 27.03.2022 CLIENT Bernard Slattery | SCALE 1:200 A3; 1:100 A1 REVISION | |