




EXISTING GROUND FLOOR PLAN
SCALE: 1:50



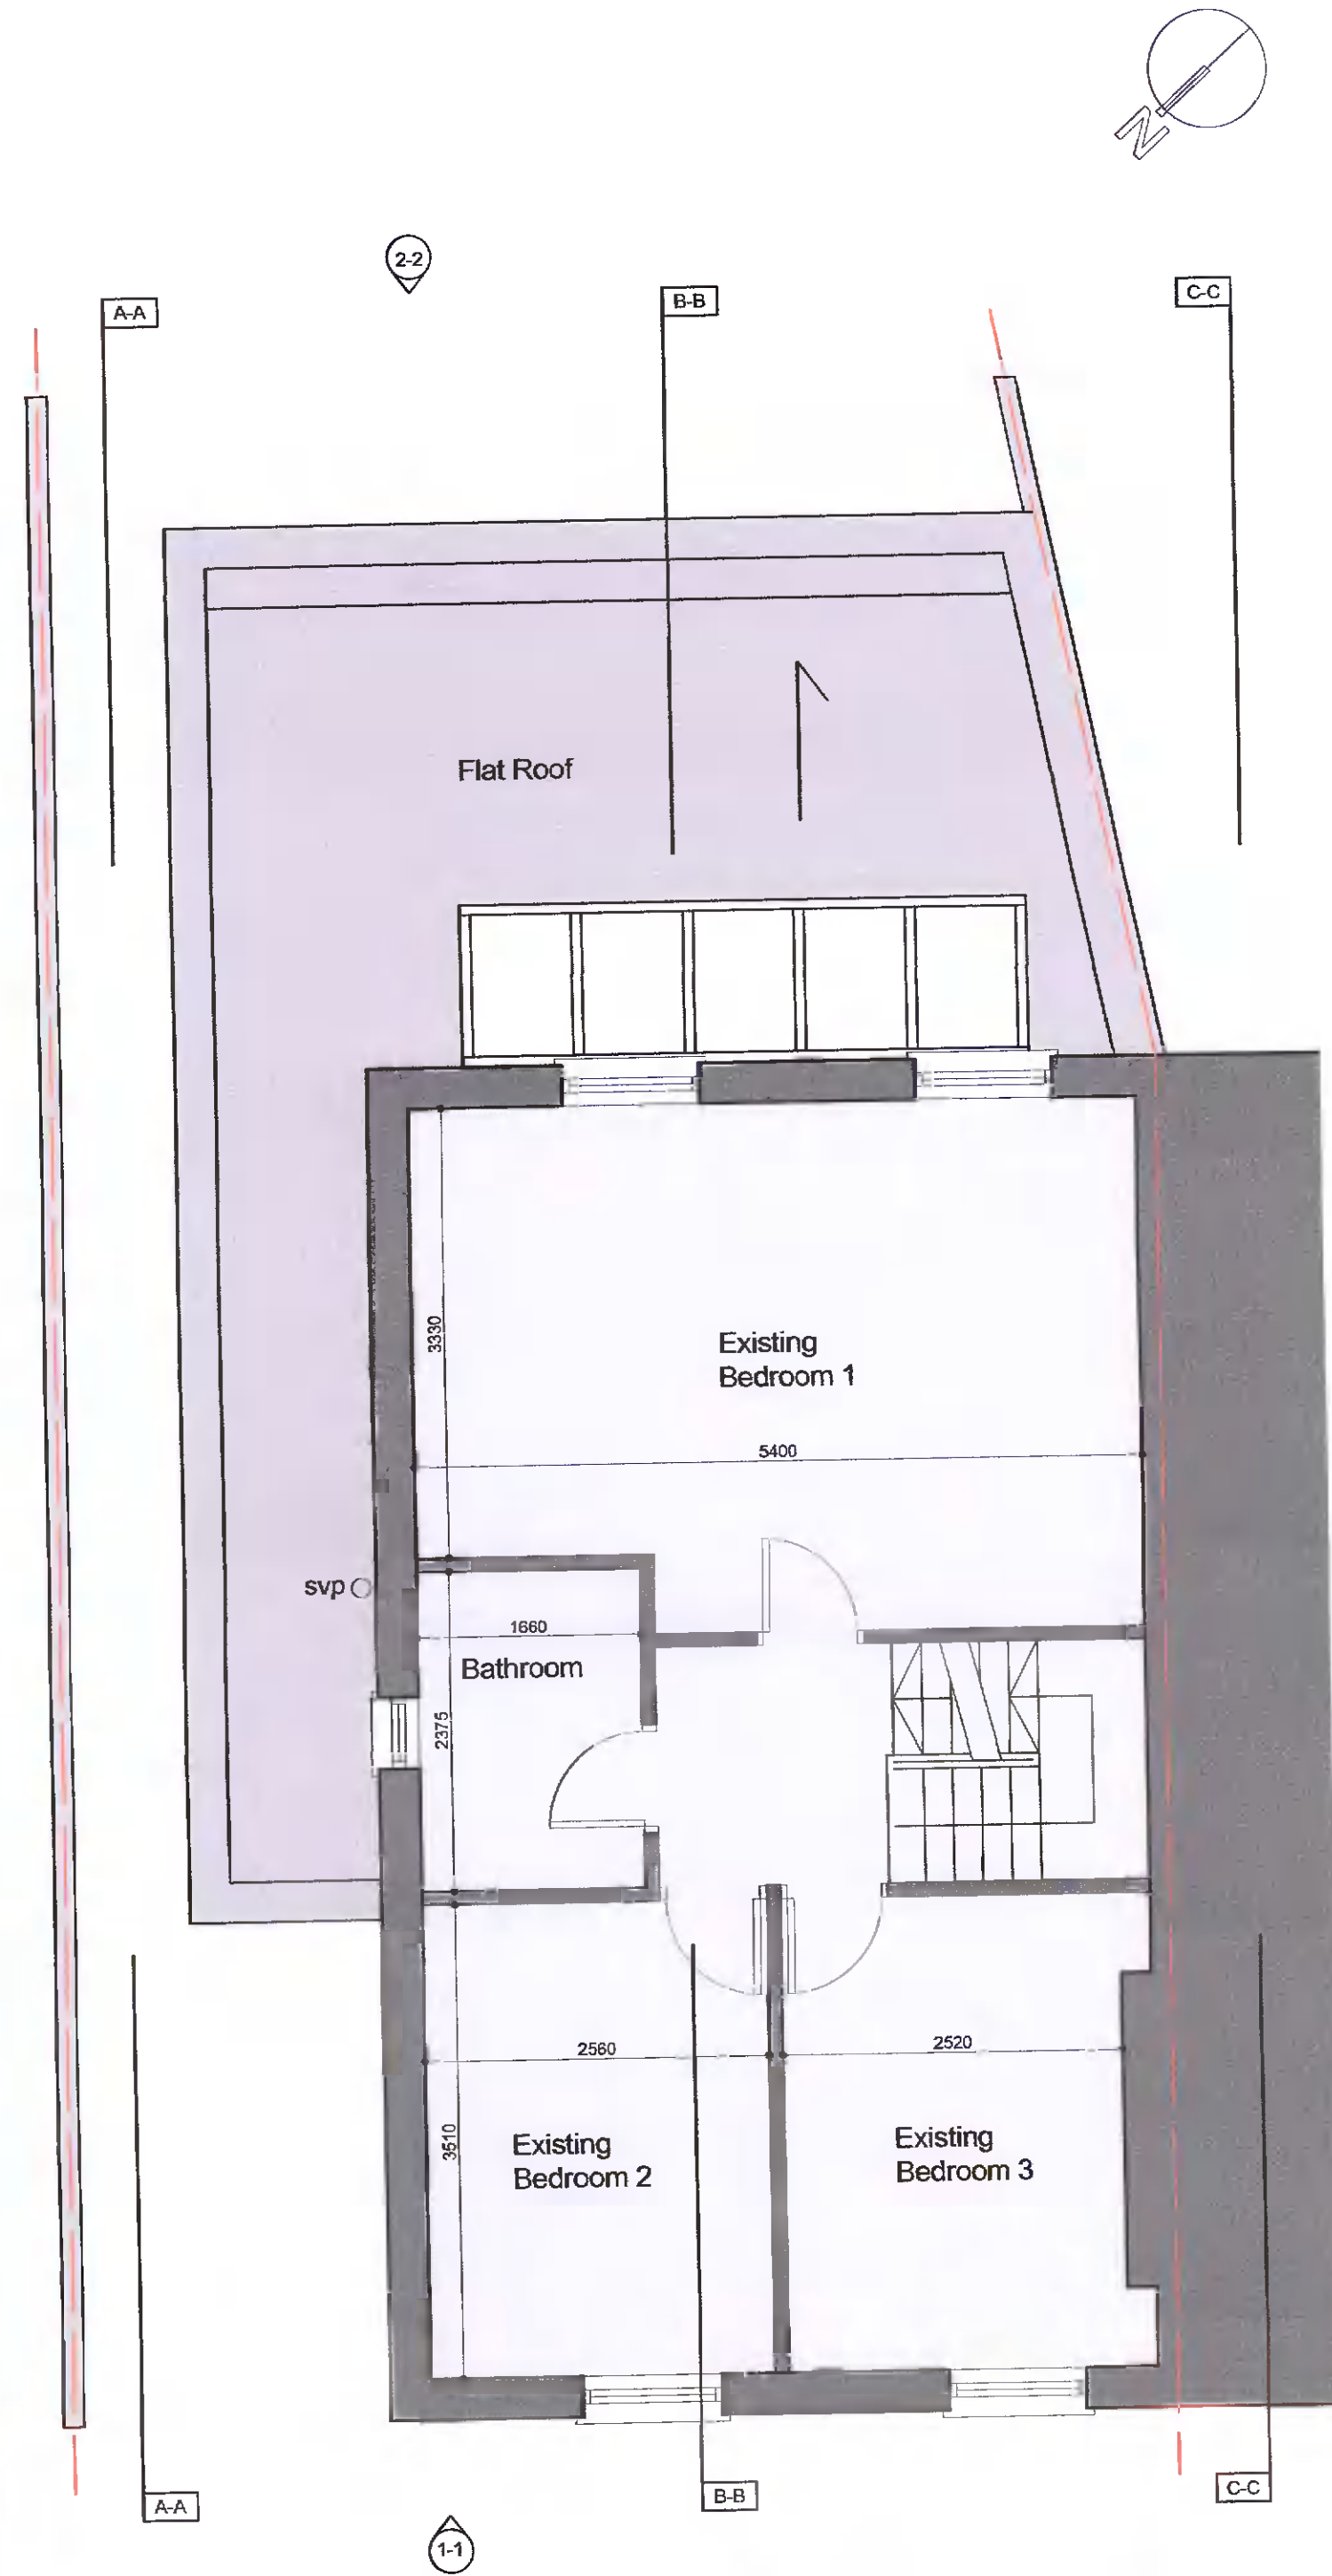

PROPOSED FIRST FLOOR PLAN
SCALE: 1:50

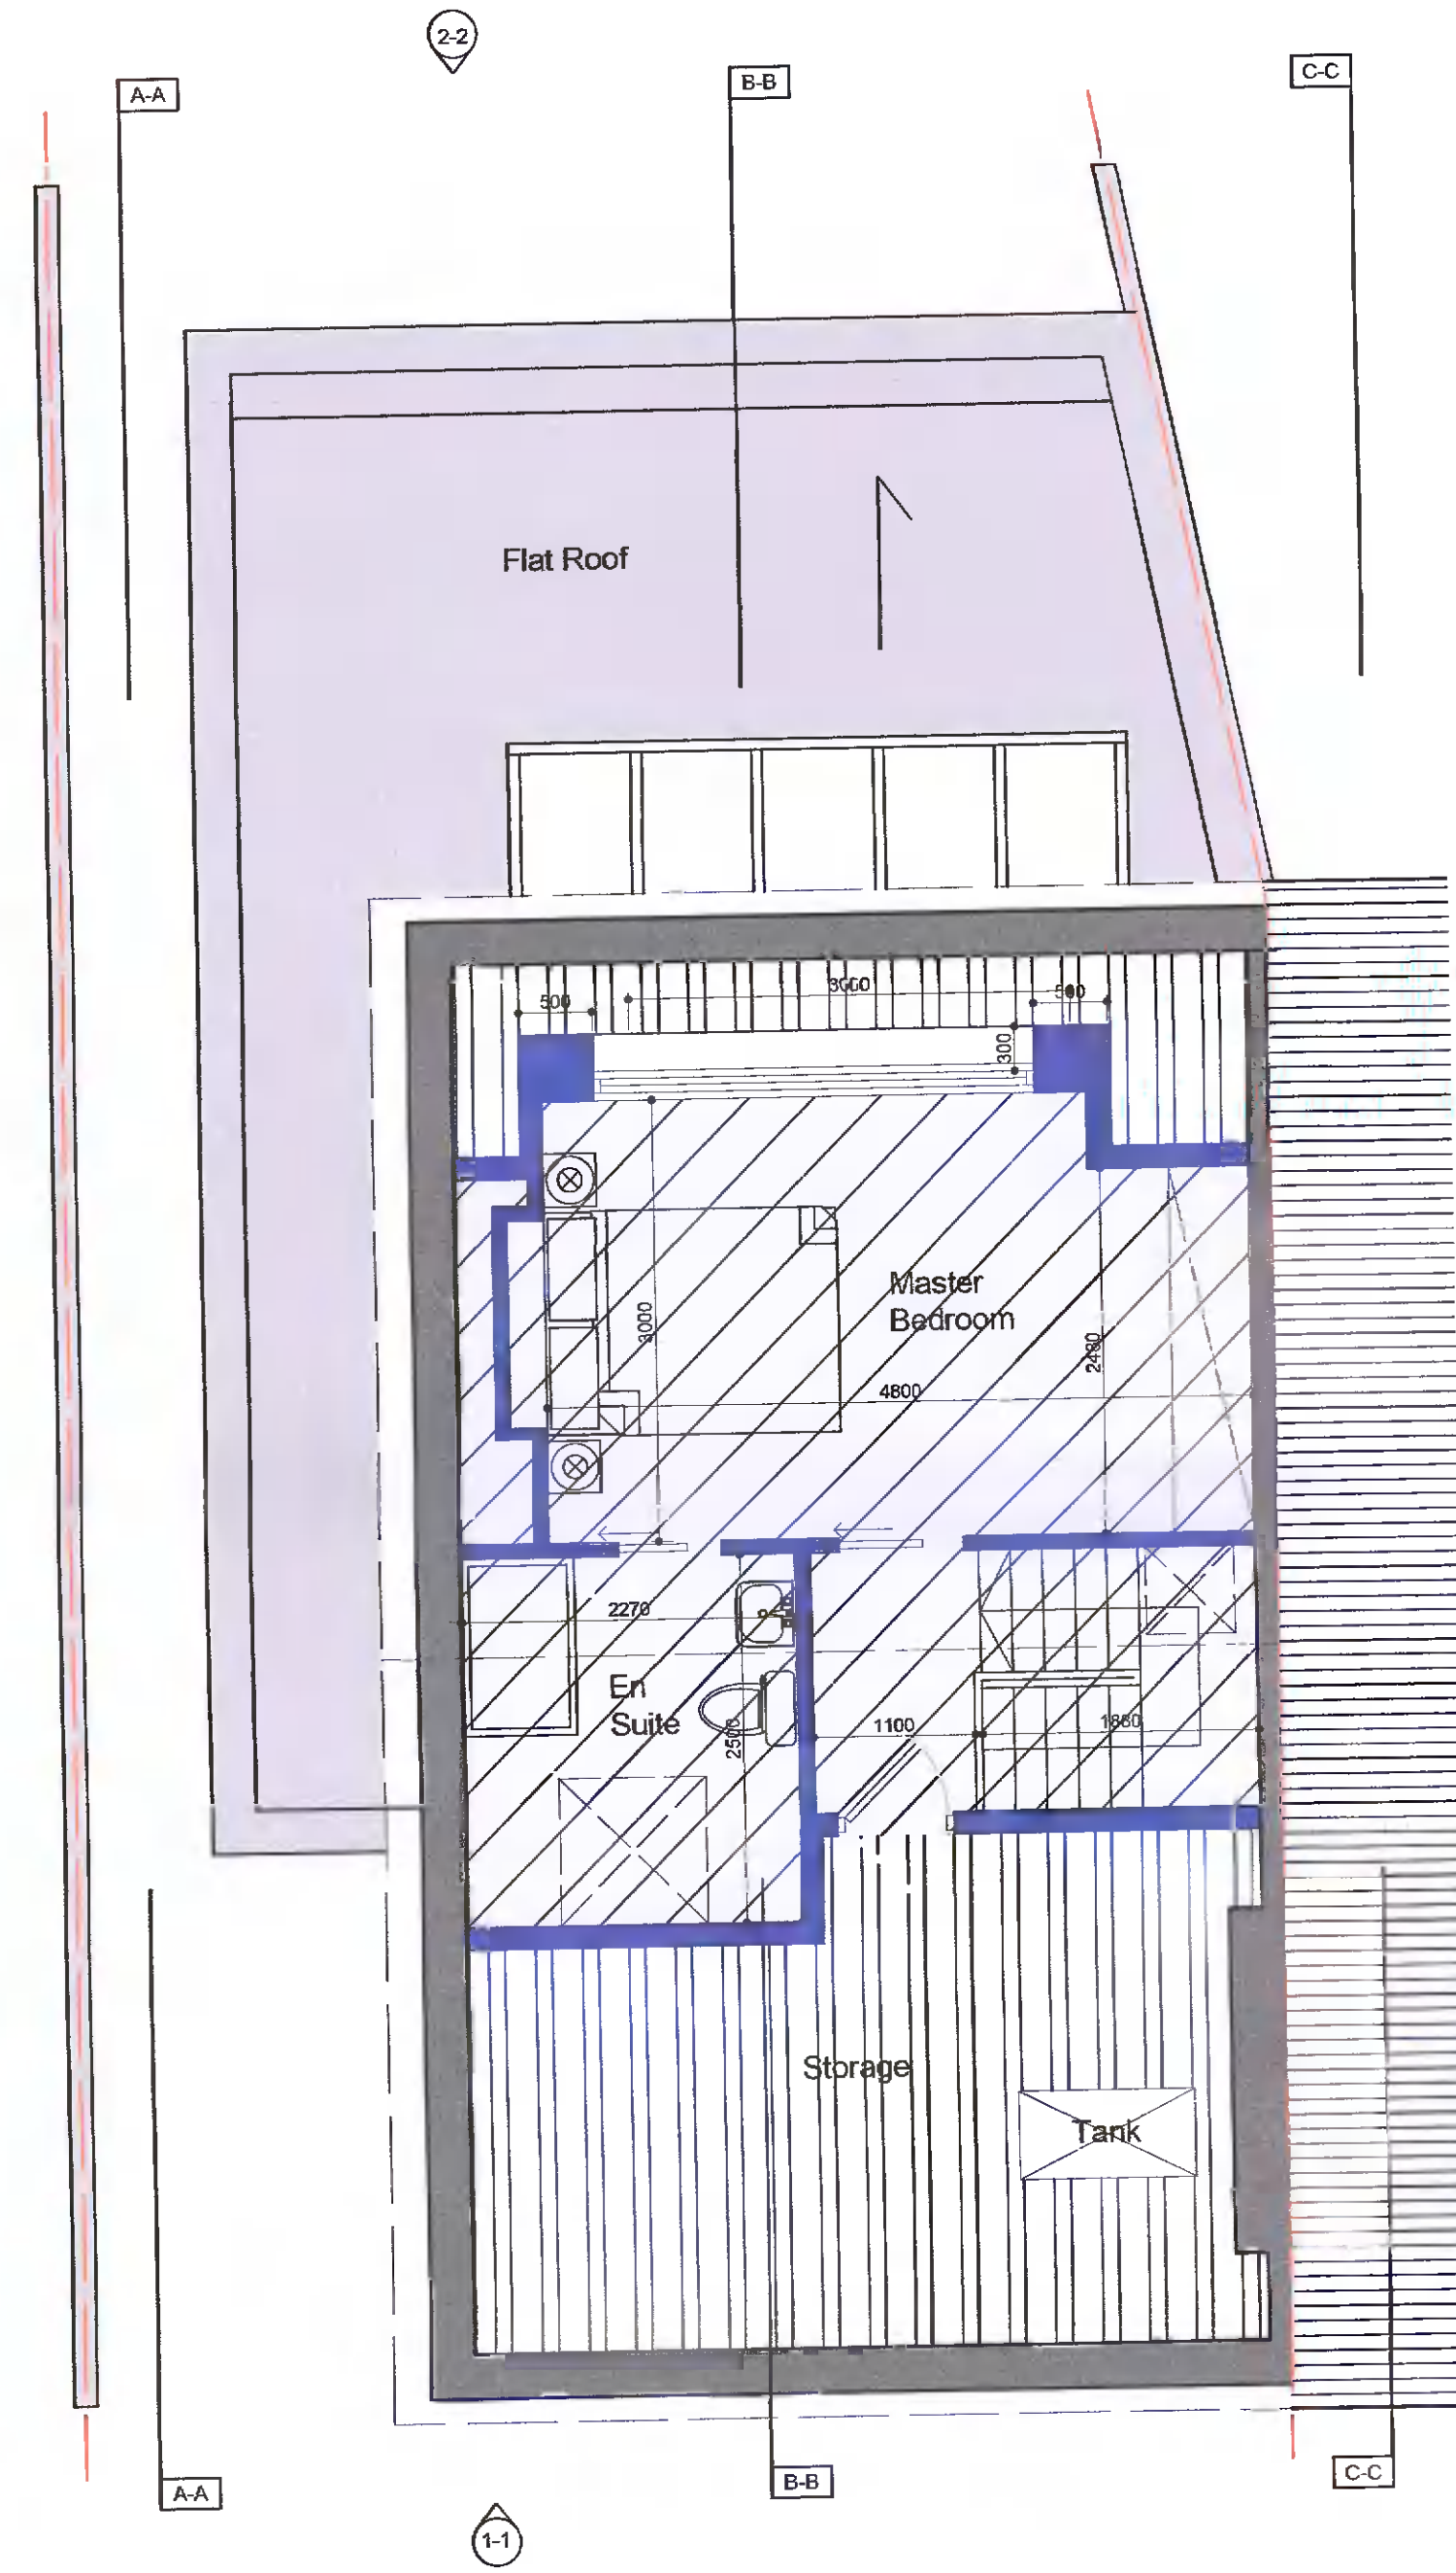

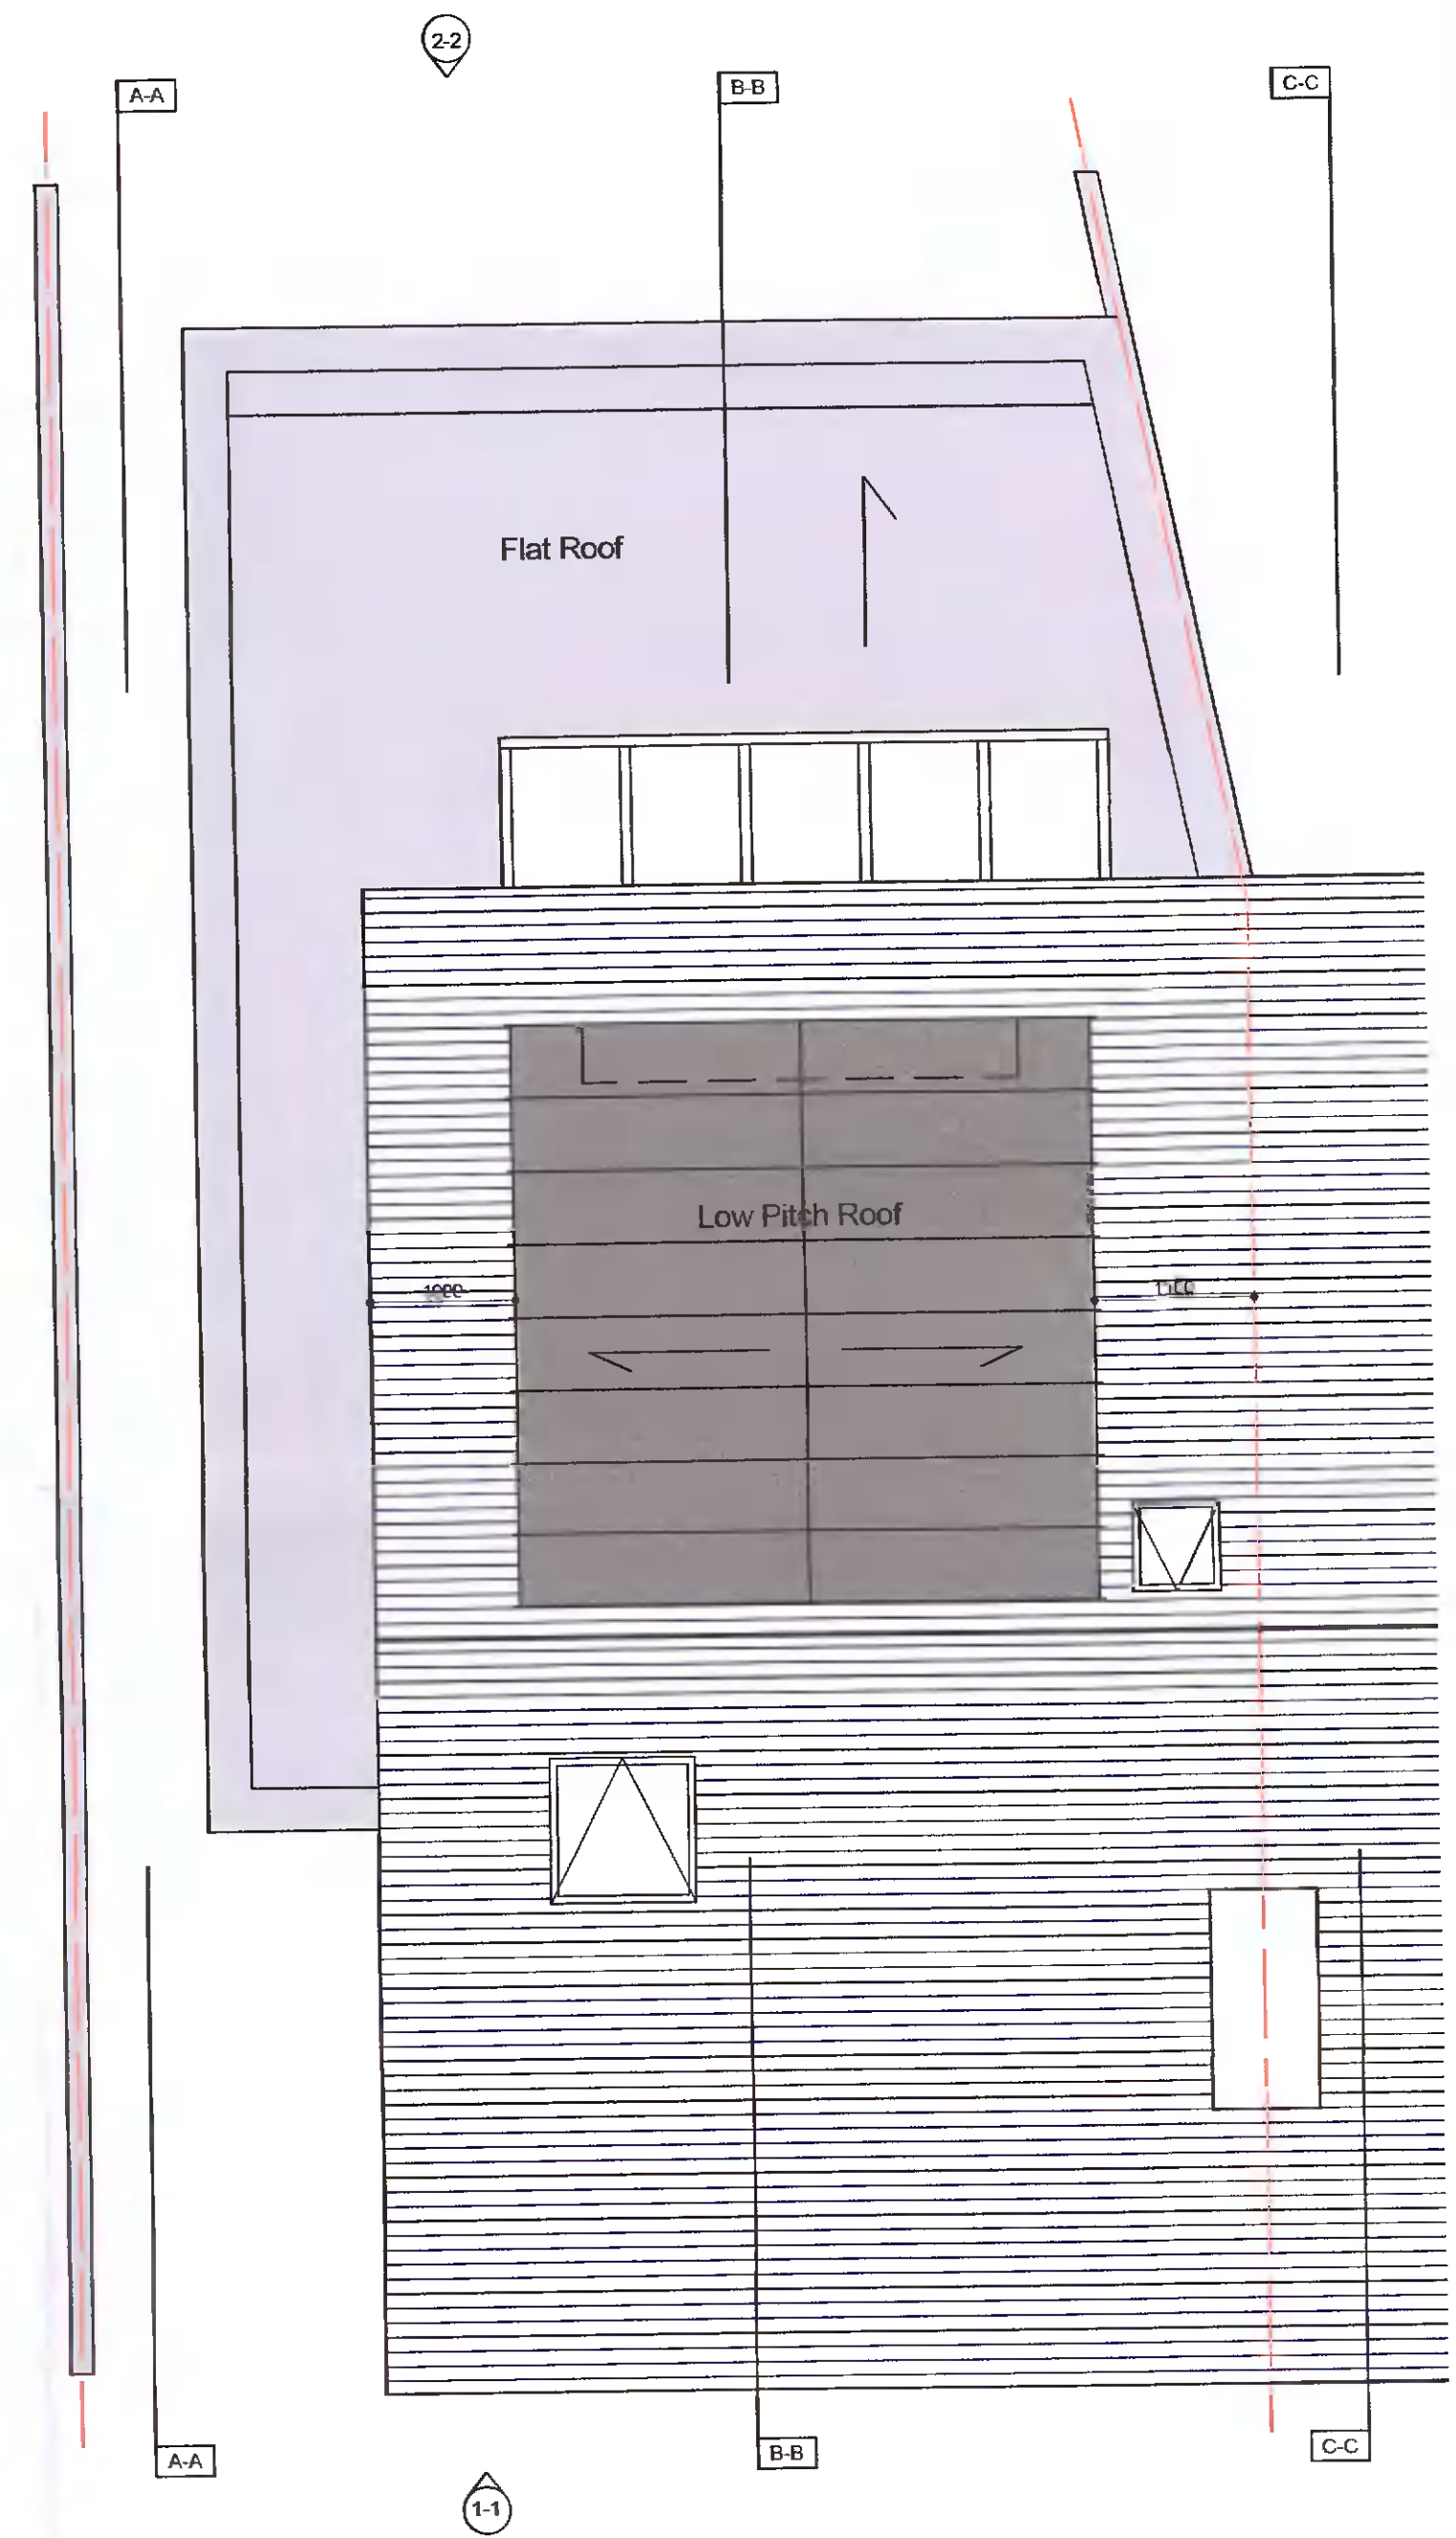PROPOSED ATTIC FLOOR PLAN
SCALE: 1:50



PROPOSED ROOF PLAN
SCALE: 1:50

- LEGEND:**
-  NEW CONSTRUCTION SHOWN IN BLUE
 -  NEW FLOOR AREA SHOWN HATCHED.

Client:	Barbara Coyne		
Project:	78 Dargle Wood, Dublin 16		
Job number:	2208		
Drawing title:	Proposed GA Plans		
Drawing number:	AP200	(Revision as indicated above)	
Scale:	As Shown @ A1	Author:	David Winston
Date created:	11.05.22	Checked by:	DW

Planning
 T 086 1627 327
 E info@dwdesign.ie
DW Design