



SITE LOCATION PLAN
 SCALE: 1:1000

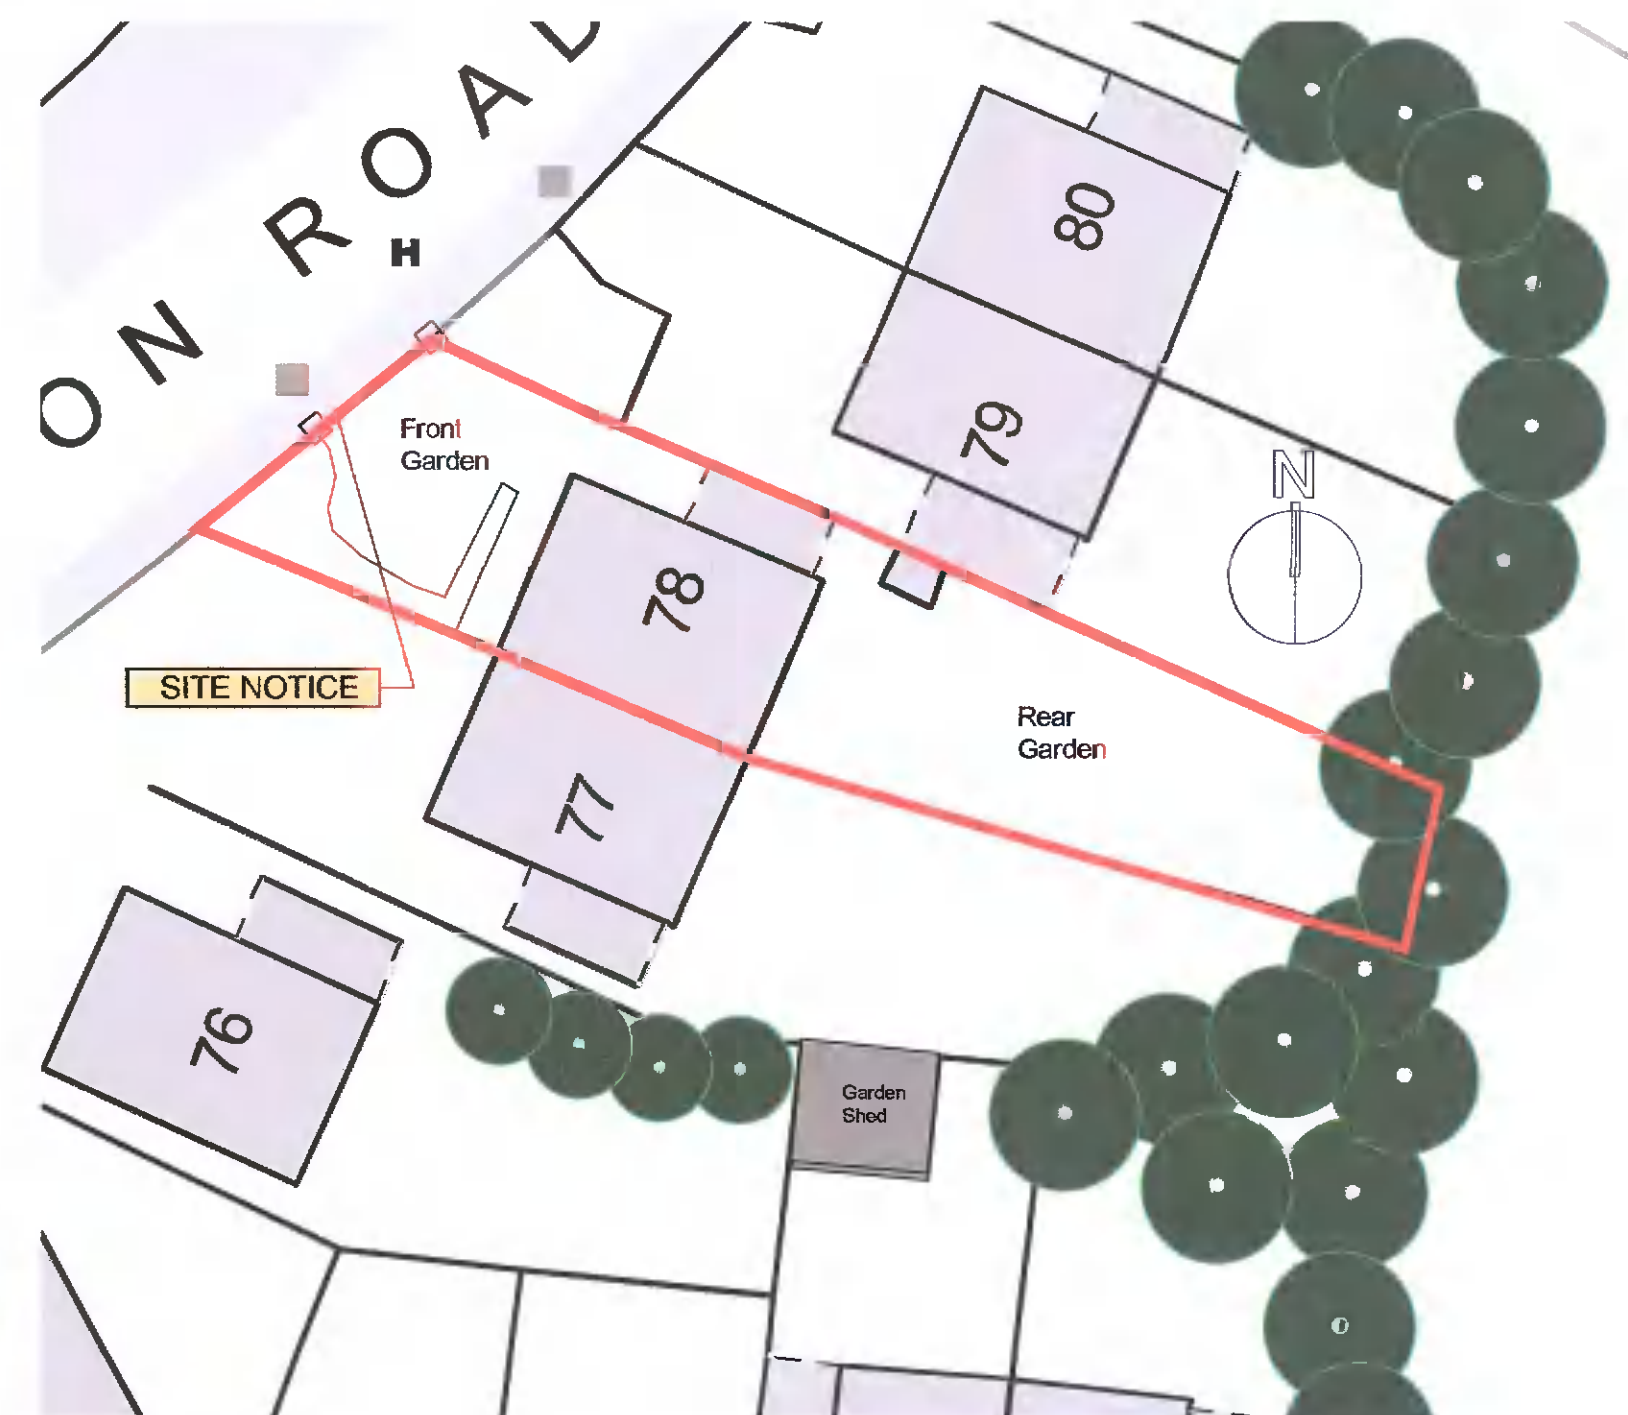


EXISTING SITE LAYOUT PLAN
 SCALE: 1:250

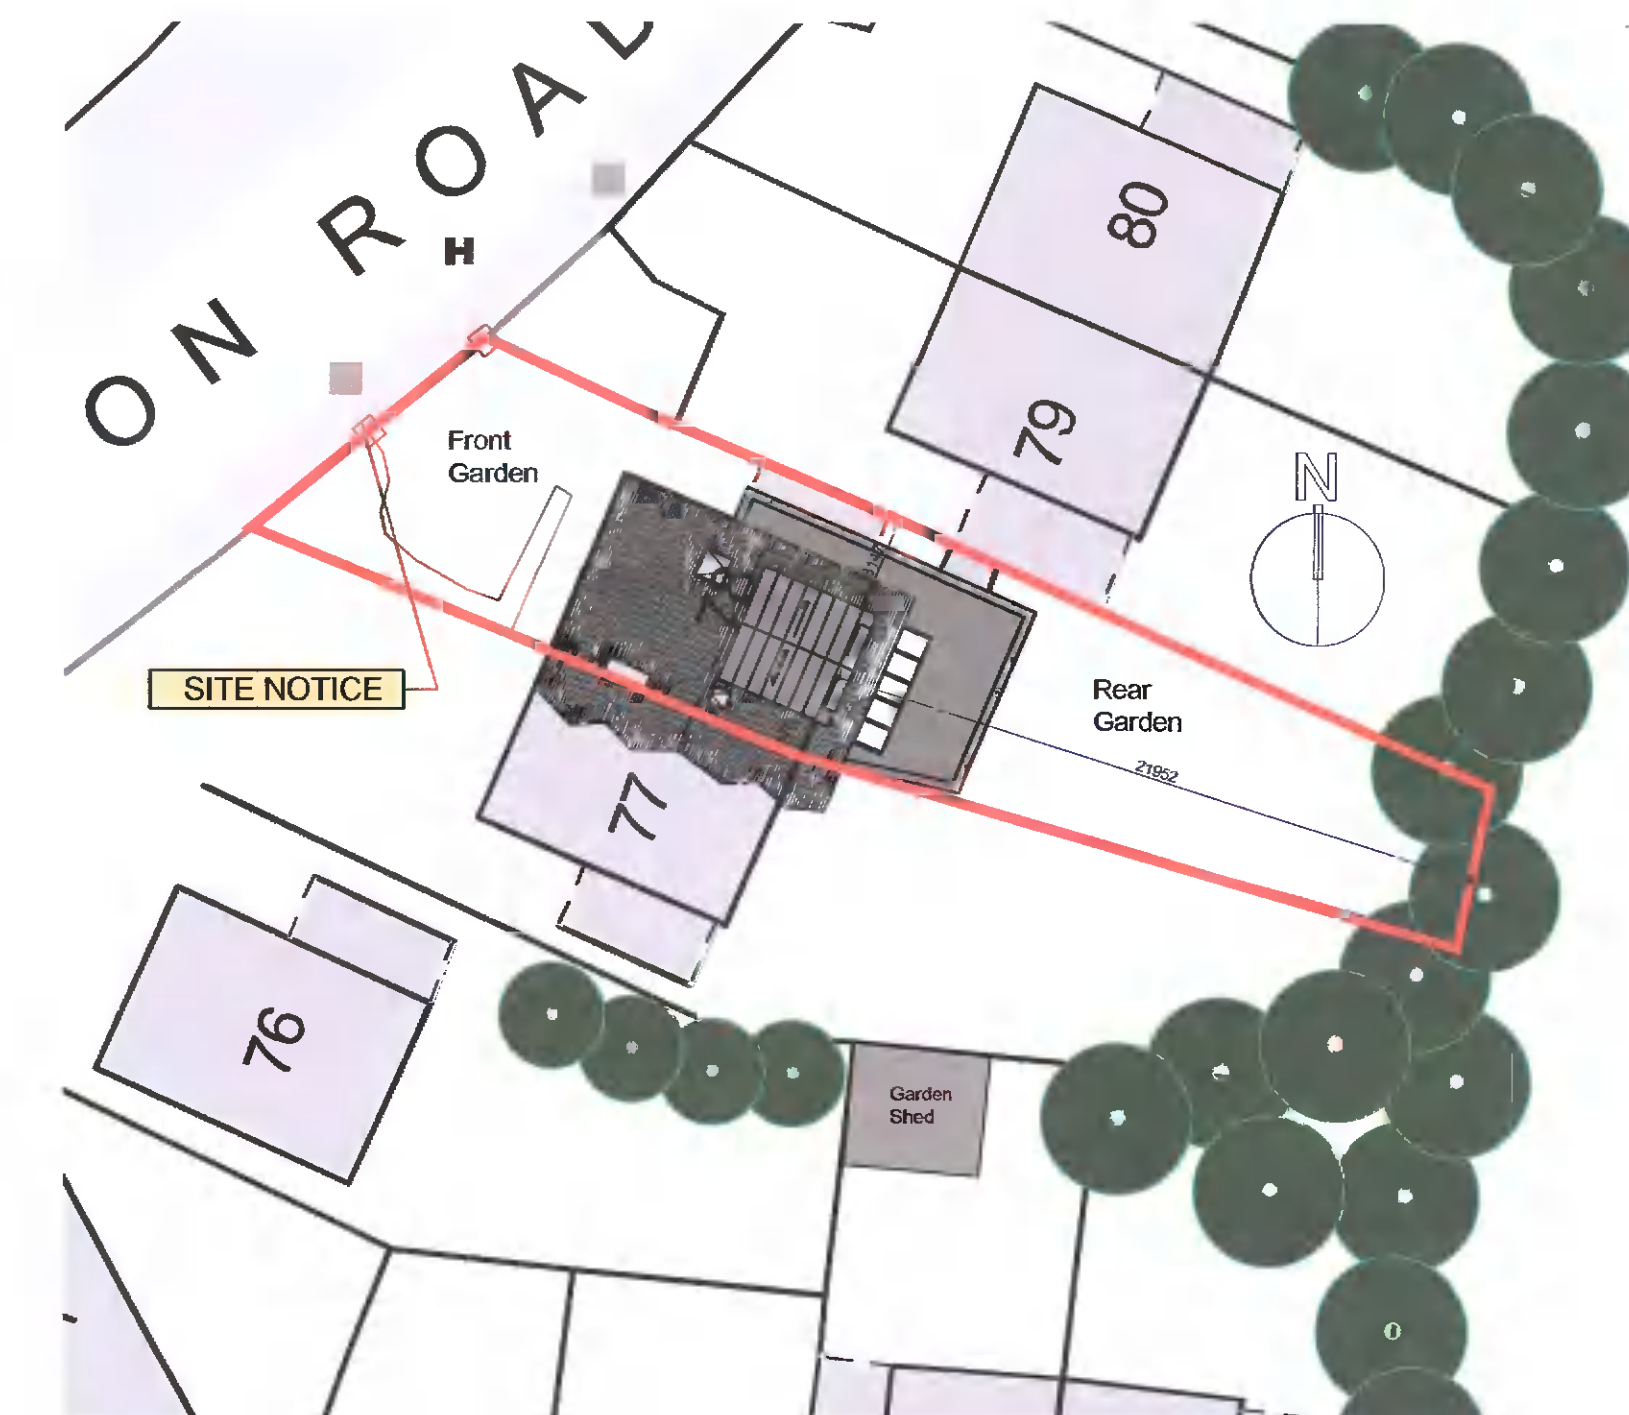


PROPOSED SITE LAYOUT PLAN
 SCALE: 1:250


Do not scale. Use figured dimensions only. All dimensions to be checked on site. Any discrepancies between site and figured dimensions to be brought immediately to the architect's attention. Digital copies cannot be guaranteed. Only information in hard copy can be relied upon for conformity and accuracy. © This drawing is copyright.

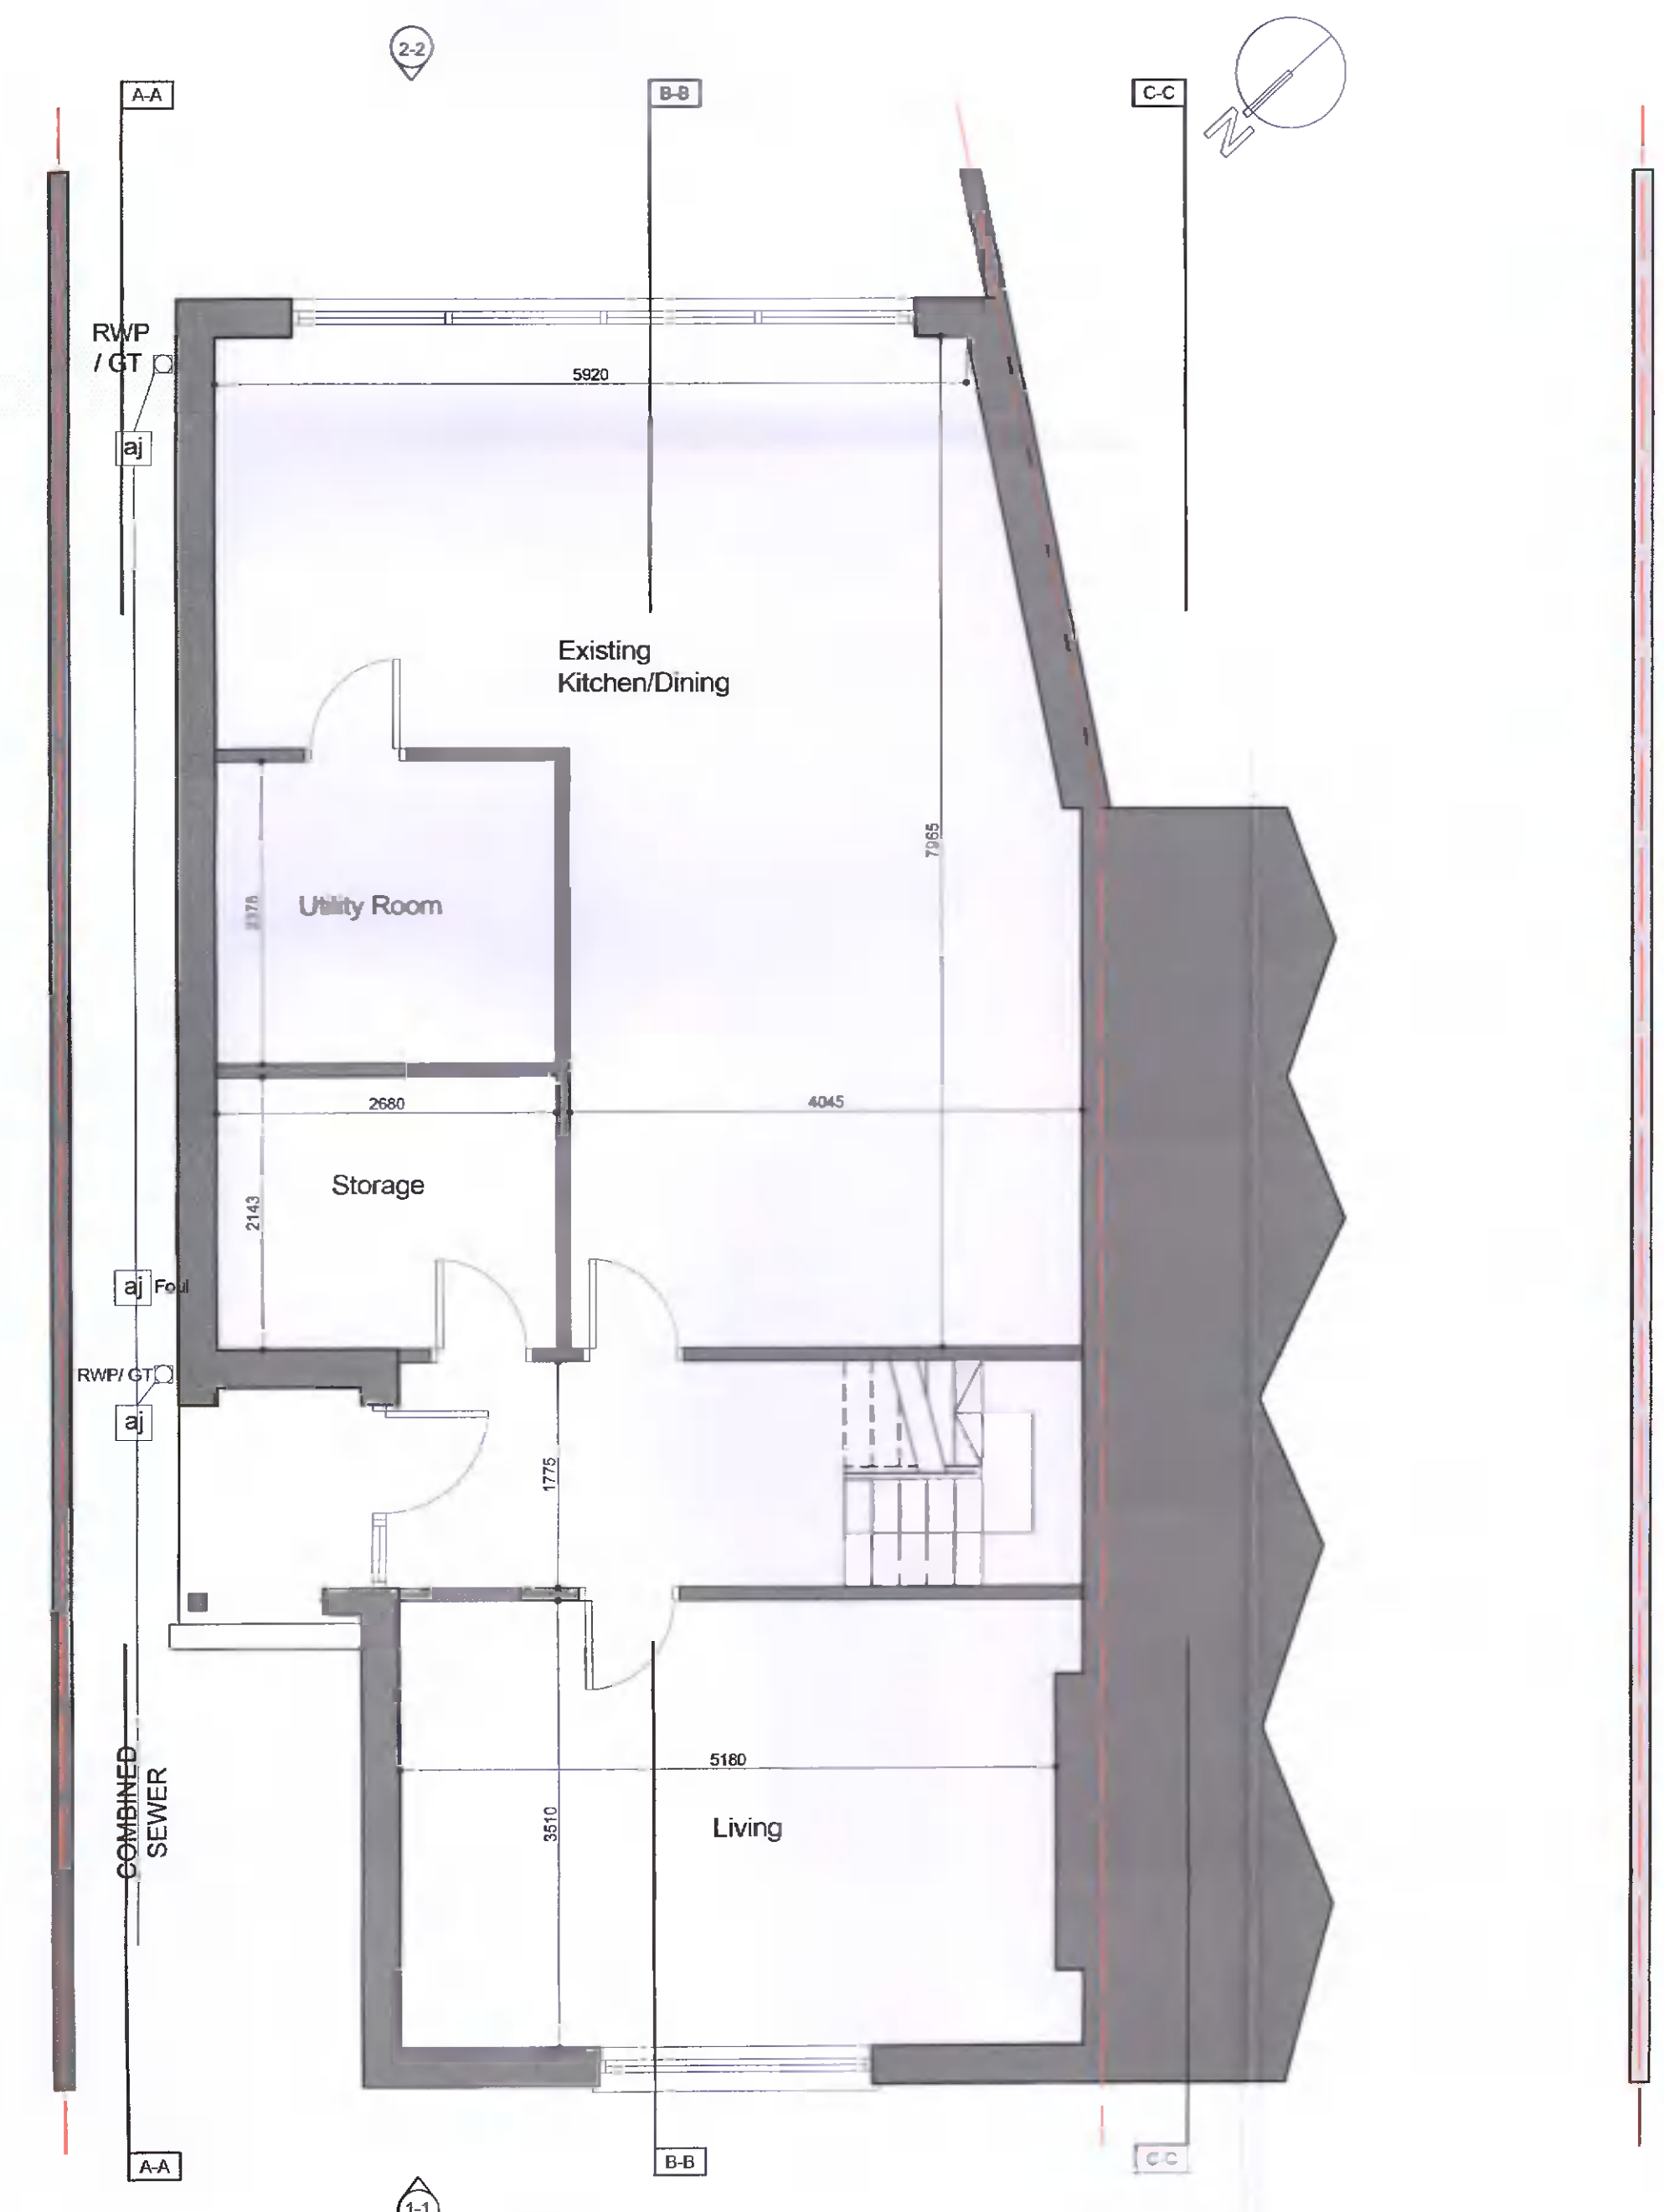

EXISTING GROUND FLOOR PLAN
 SCALE: 1:50

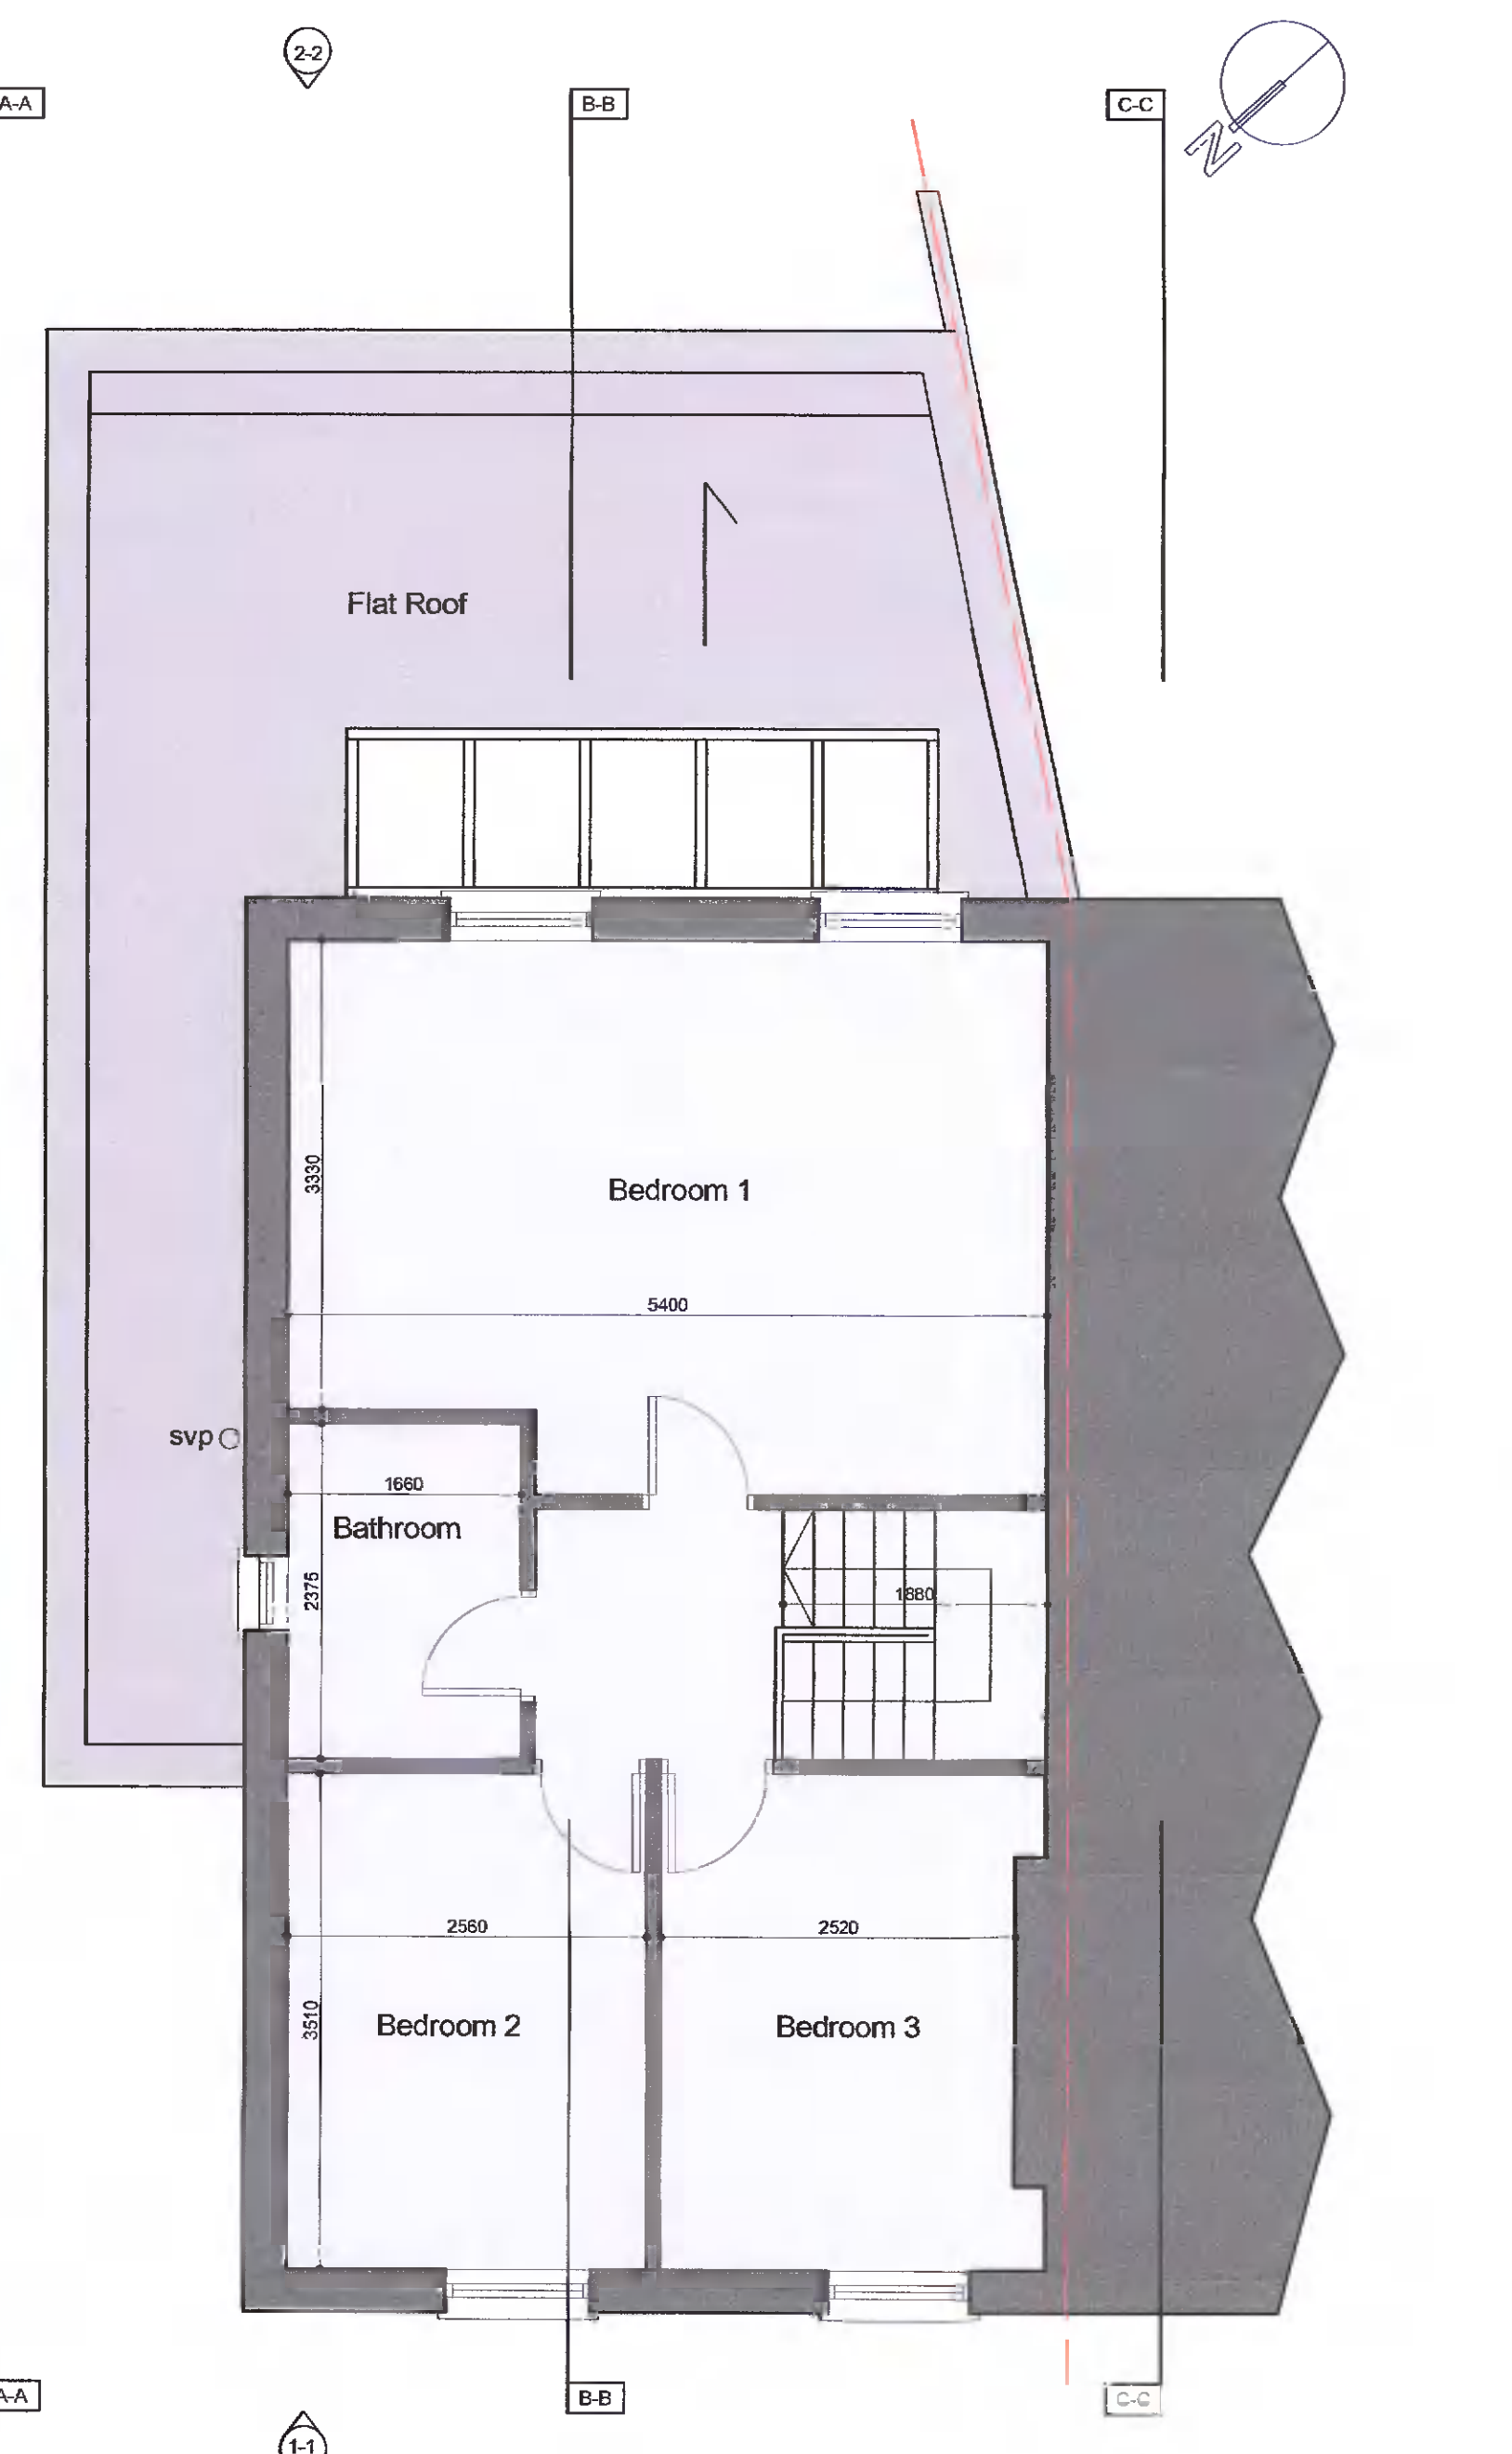

EXISTING FIRST FLOOR PLAN
 SCALE: 1:50

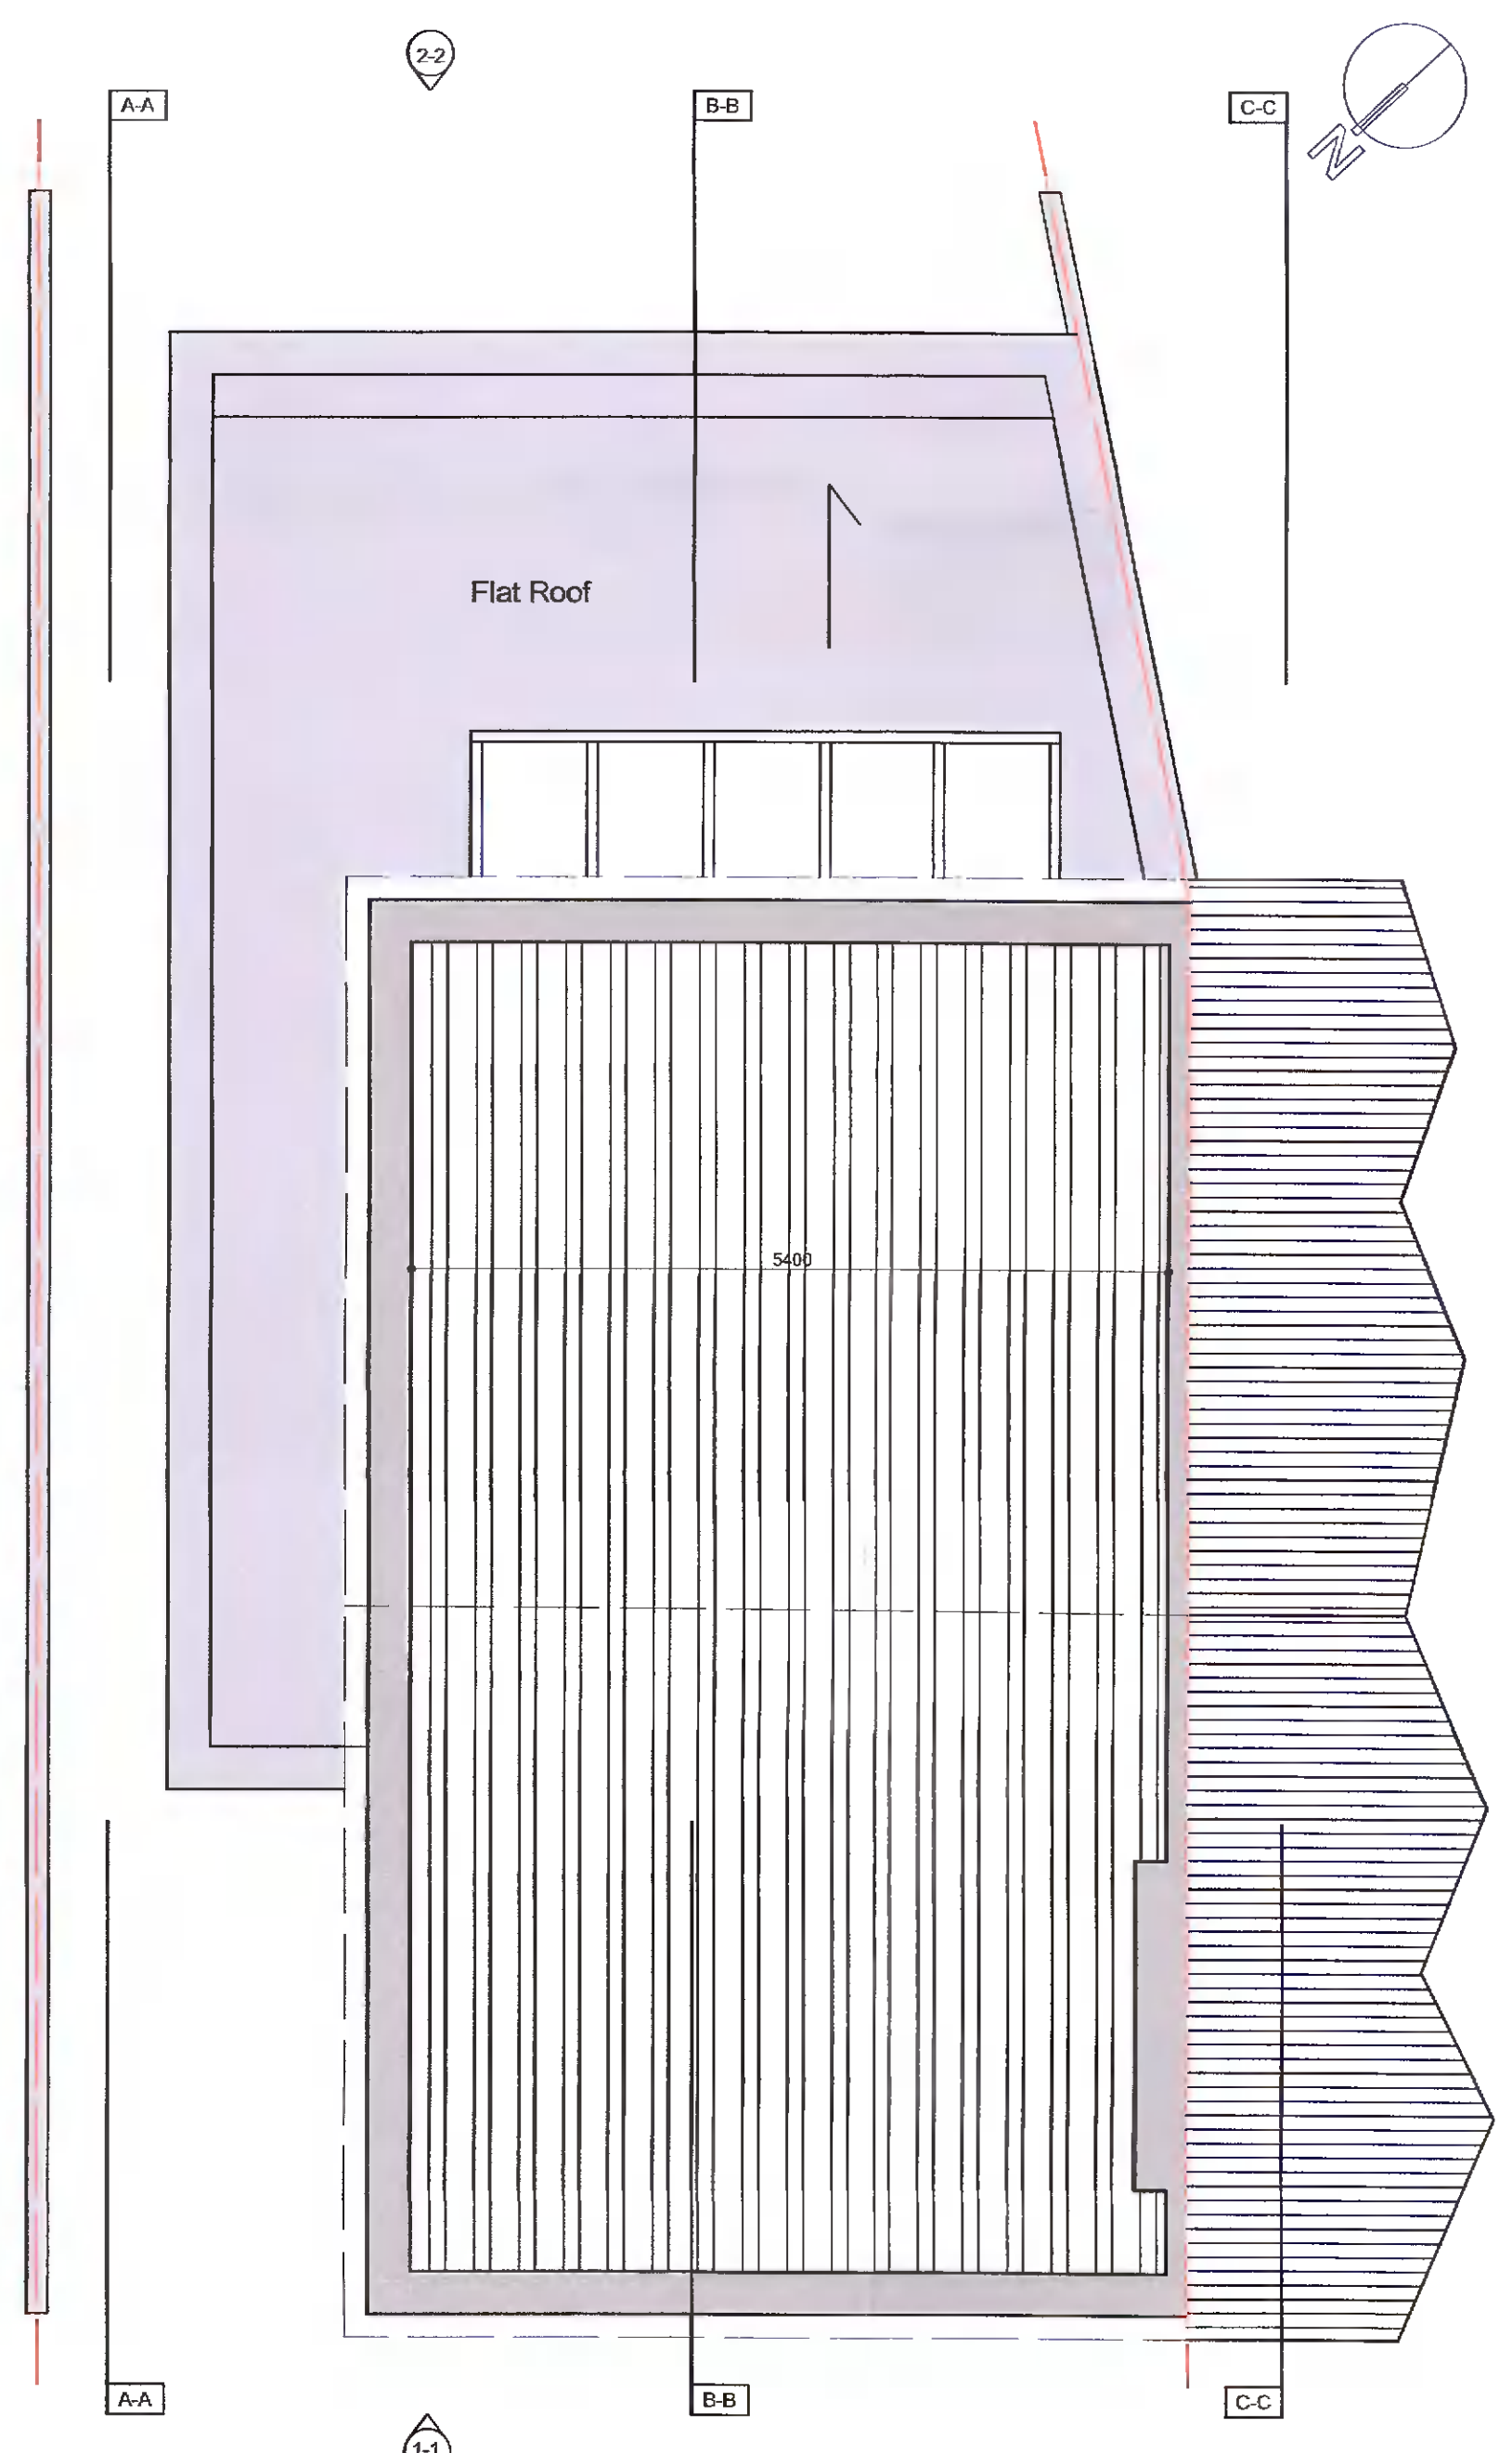

EXISTING ATTIC LEVEL PLAN
 SCALE: 1:50

— SITE BOUNDARY OUTLINED IN RED

Client:	Barbara Coyne
Project:	78 Dargle Wood, Dublin 16
Job number:	2208
Drawing title:	Site Location / Layout / GA Plans
Drawing number:	AP100 (Revision as indicated above)
Scale:	As Shown @ A1
Date created:	11.04.22
Author:	David Winston
Checked by:	DW

Planning

T 086 1627 327
 E info@dwdesign.ie

DWDesign