



Do not scale. Use figured dimensions only. All dimensions to be checked on site. Any discrepancies between site and figured dimensions to be brought immediately to the architect's attention. Digital copies cannot be guaranteed. Only information in hard copy can be relied upon for conformity and accuracy. © This drawing is copyright.

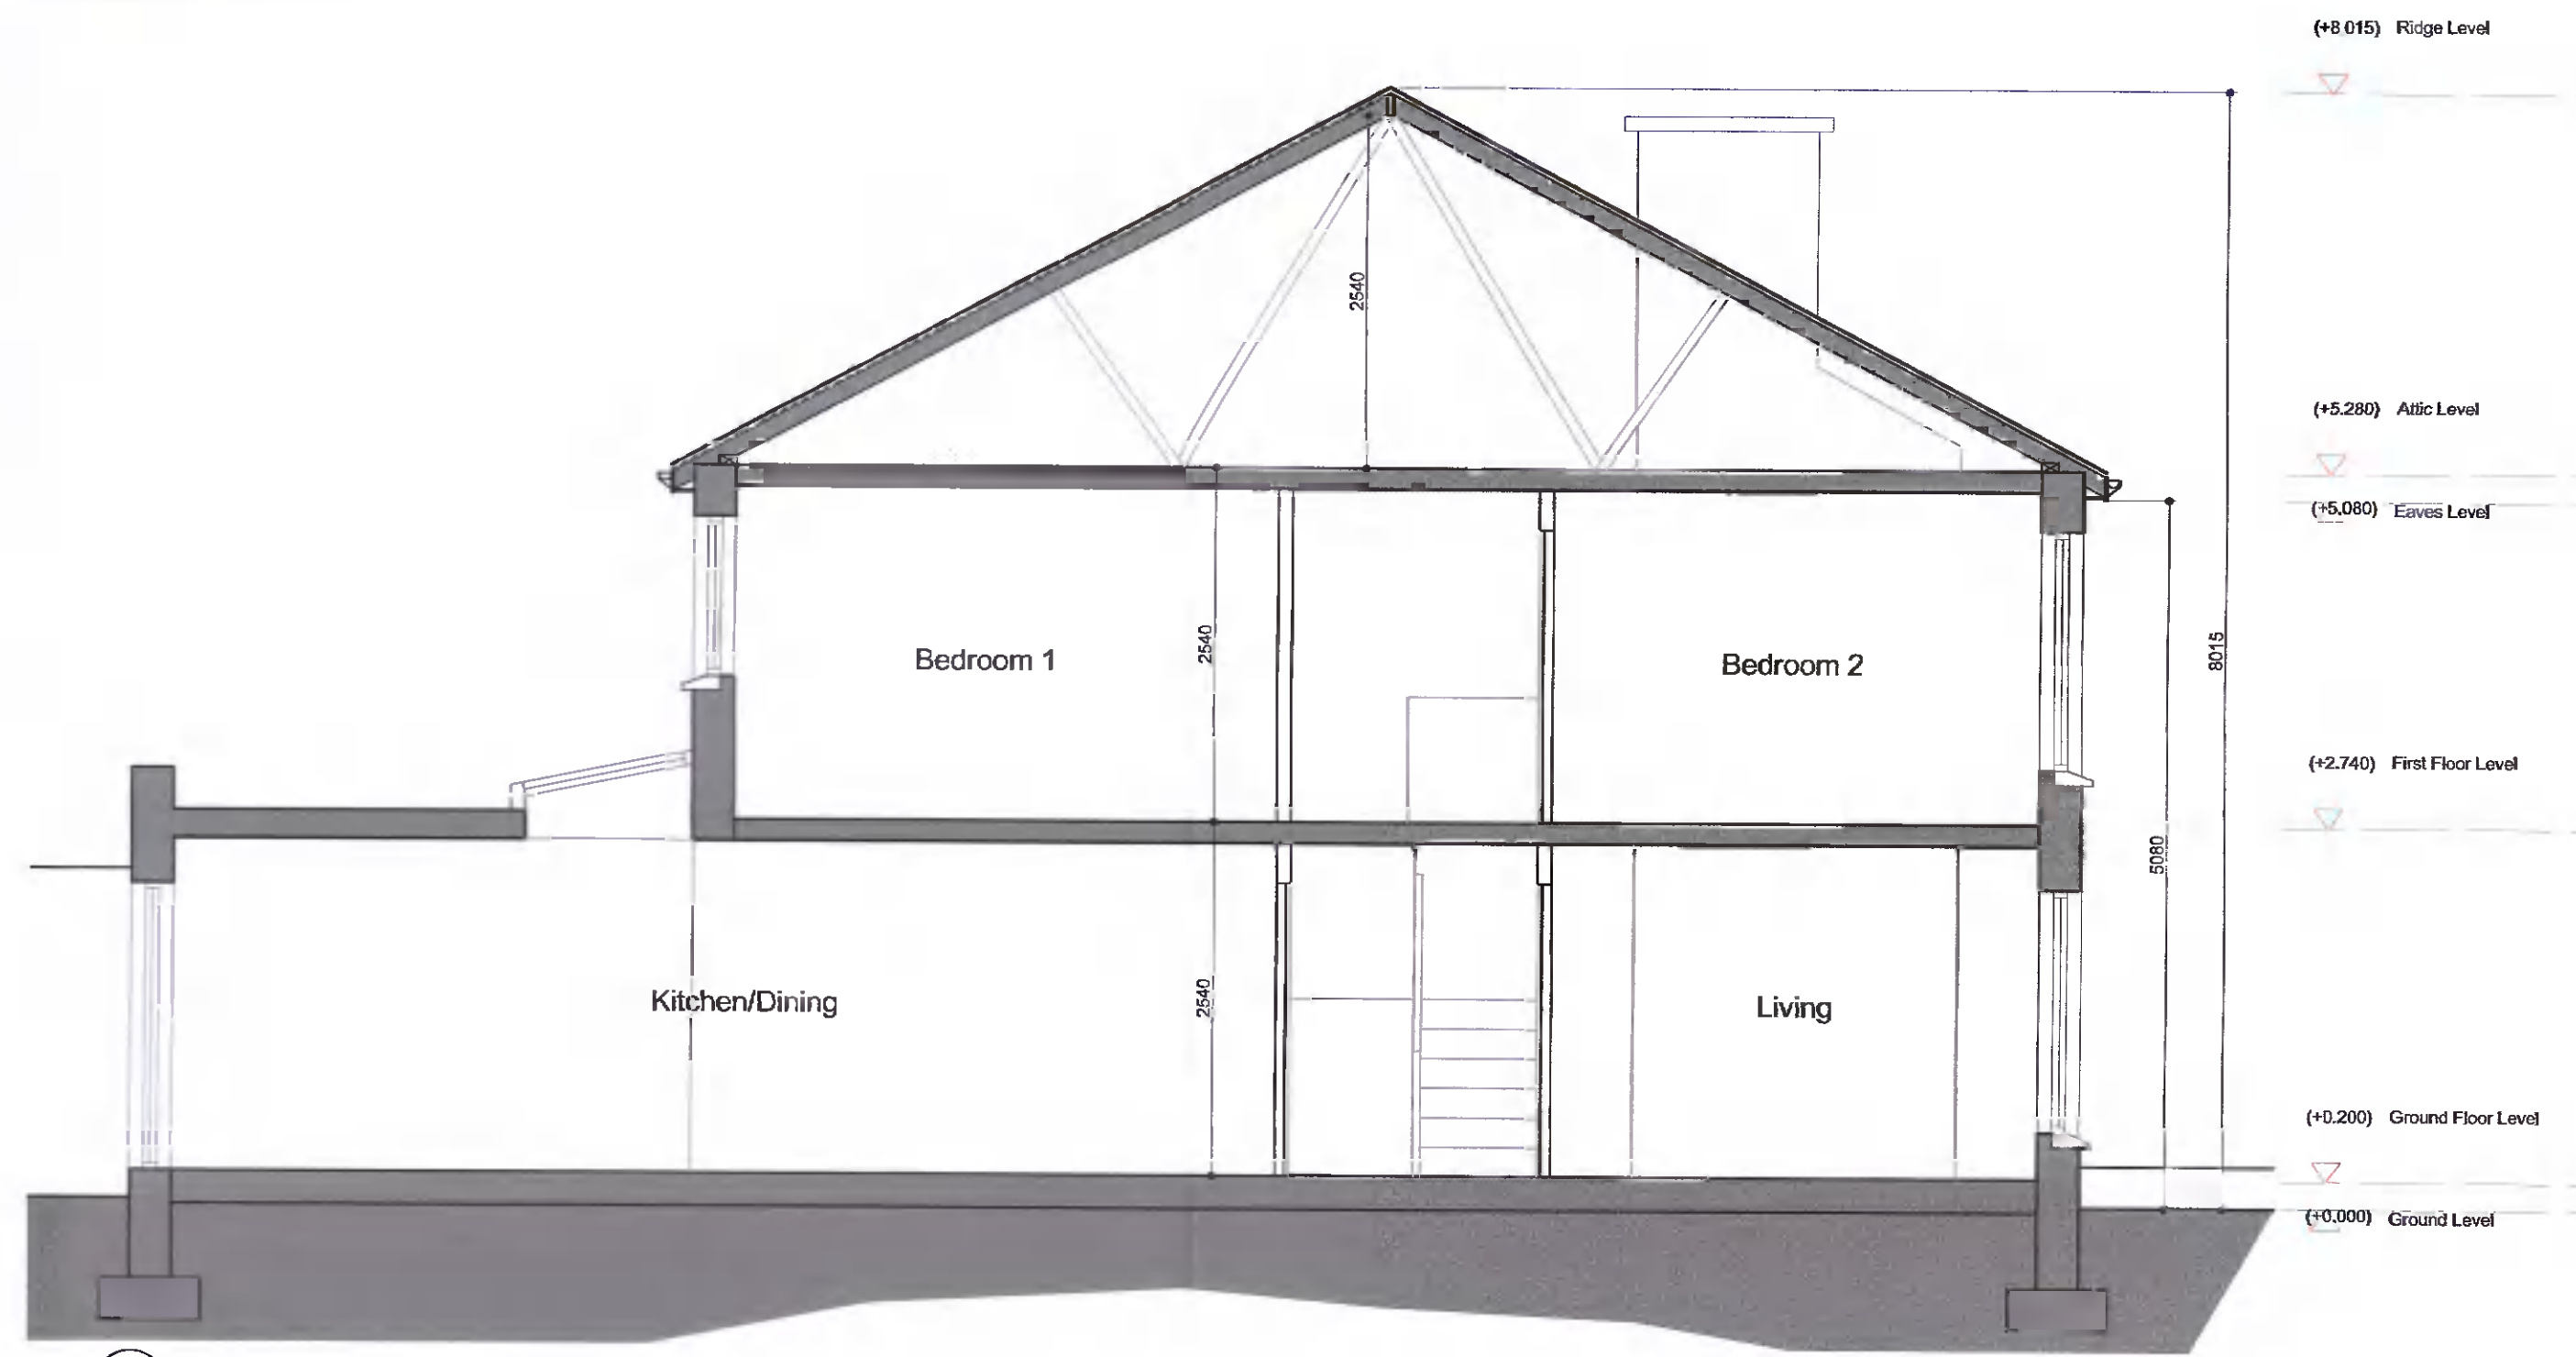

EXISTING GA SECTION B-B
SCALE: 1:50

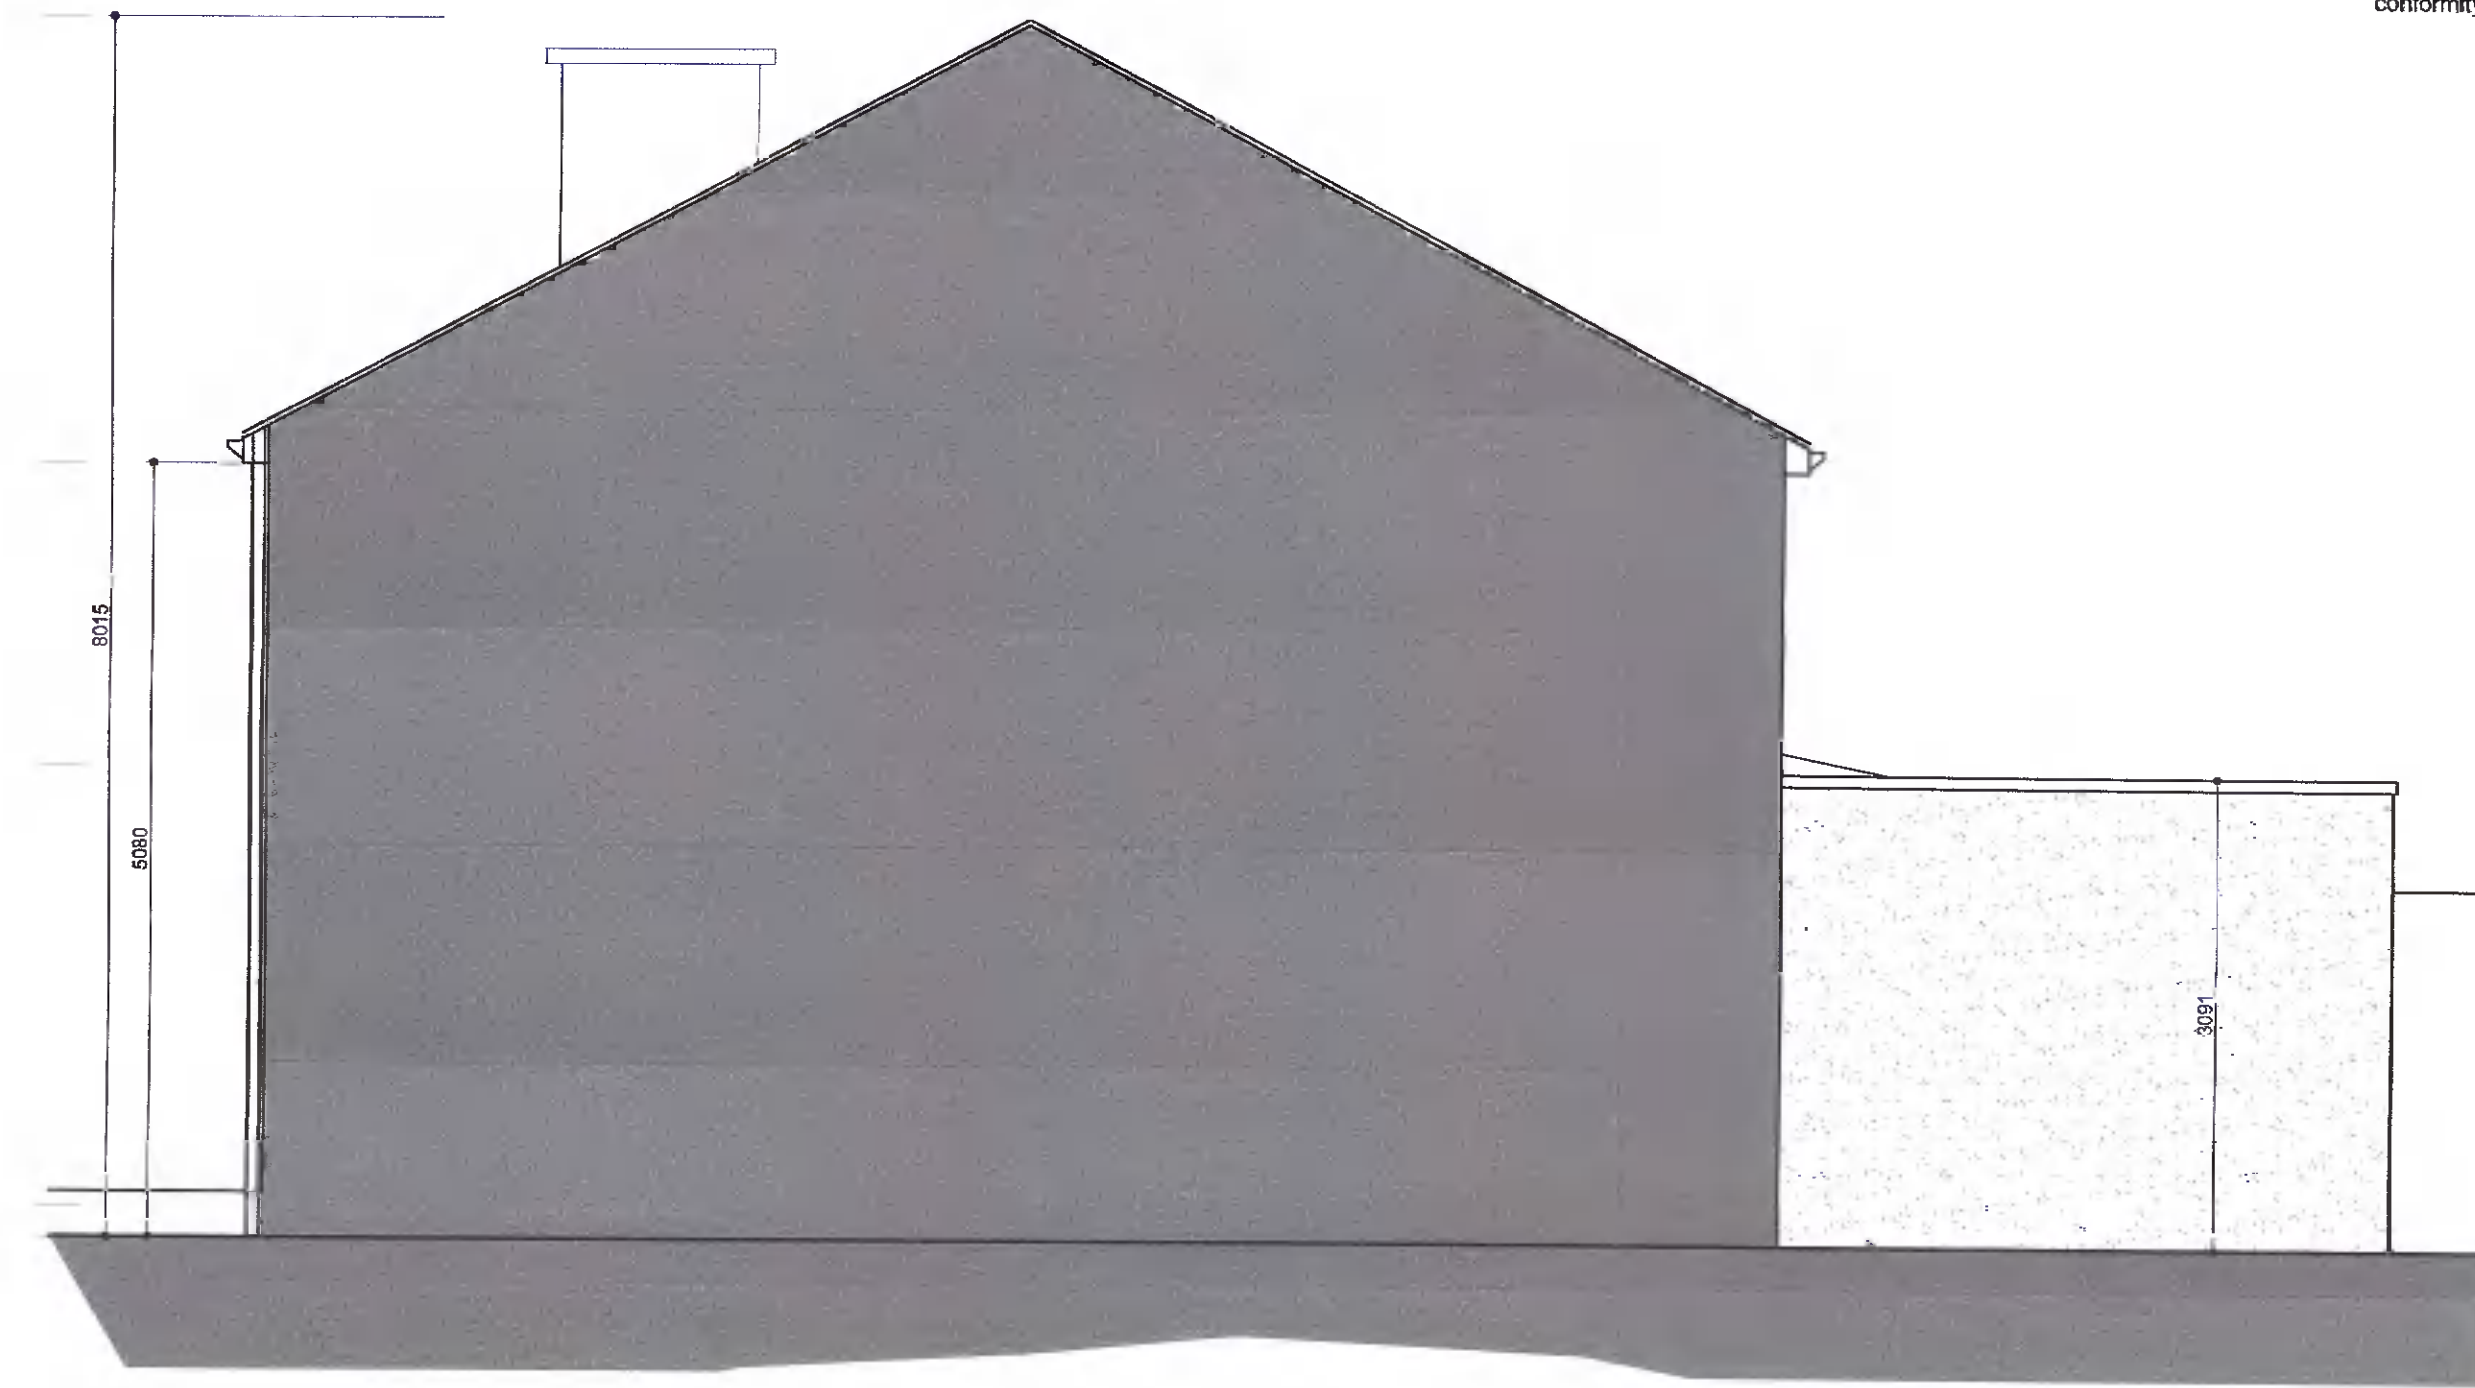

EXISTING GA SECTION ELEV C-C
SCALE: 1:50



EXISTING GA SECTION ELEV A-A
SCALE: 1:50



EXISTING GA FRONT ELEVATION 1-1
SCALE: 1:50



EXISTING GA REAR ELEVATION 2-2
SCALE: 1:50



EXISTING GA FRONT GA / CONTIGUOUS ELEVATION 1-1
SCALE: 1:100



EXISTING REAR CONTIGUOUS ELEVATION 2-2
SCALE: 1:100

Client:	Barbara Coyne		
Project:	78 Dargle Wood, Dublin 16		
Job number:	2208		
Drawing title:	Existing GA Sections + Elevations		
Drawing number:	AP150	(Revision as indicated above)	
Scale:	As Shown @ A1	Author:	David Winston
Date created:	11.04.22	Checked by:	DW

Planning
T 086 1627 327
E info@dwdesign.ie

DWDesign