




Do not scale. Use figured dimensions only. All dimensions to be checked on site. Any discrepancies between site and figured dimensions to be brought immediately to the architect's attention. Digital copies cannot be guaranteed. Only information in hard copy can be relied upon for conformity and accuracy. © This drawing is copyright.

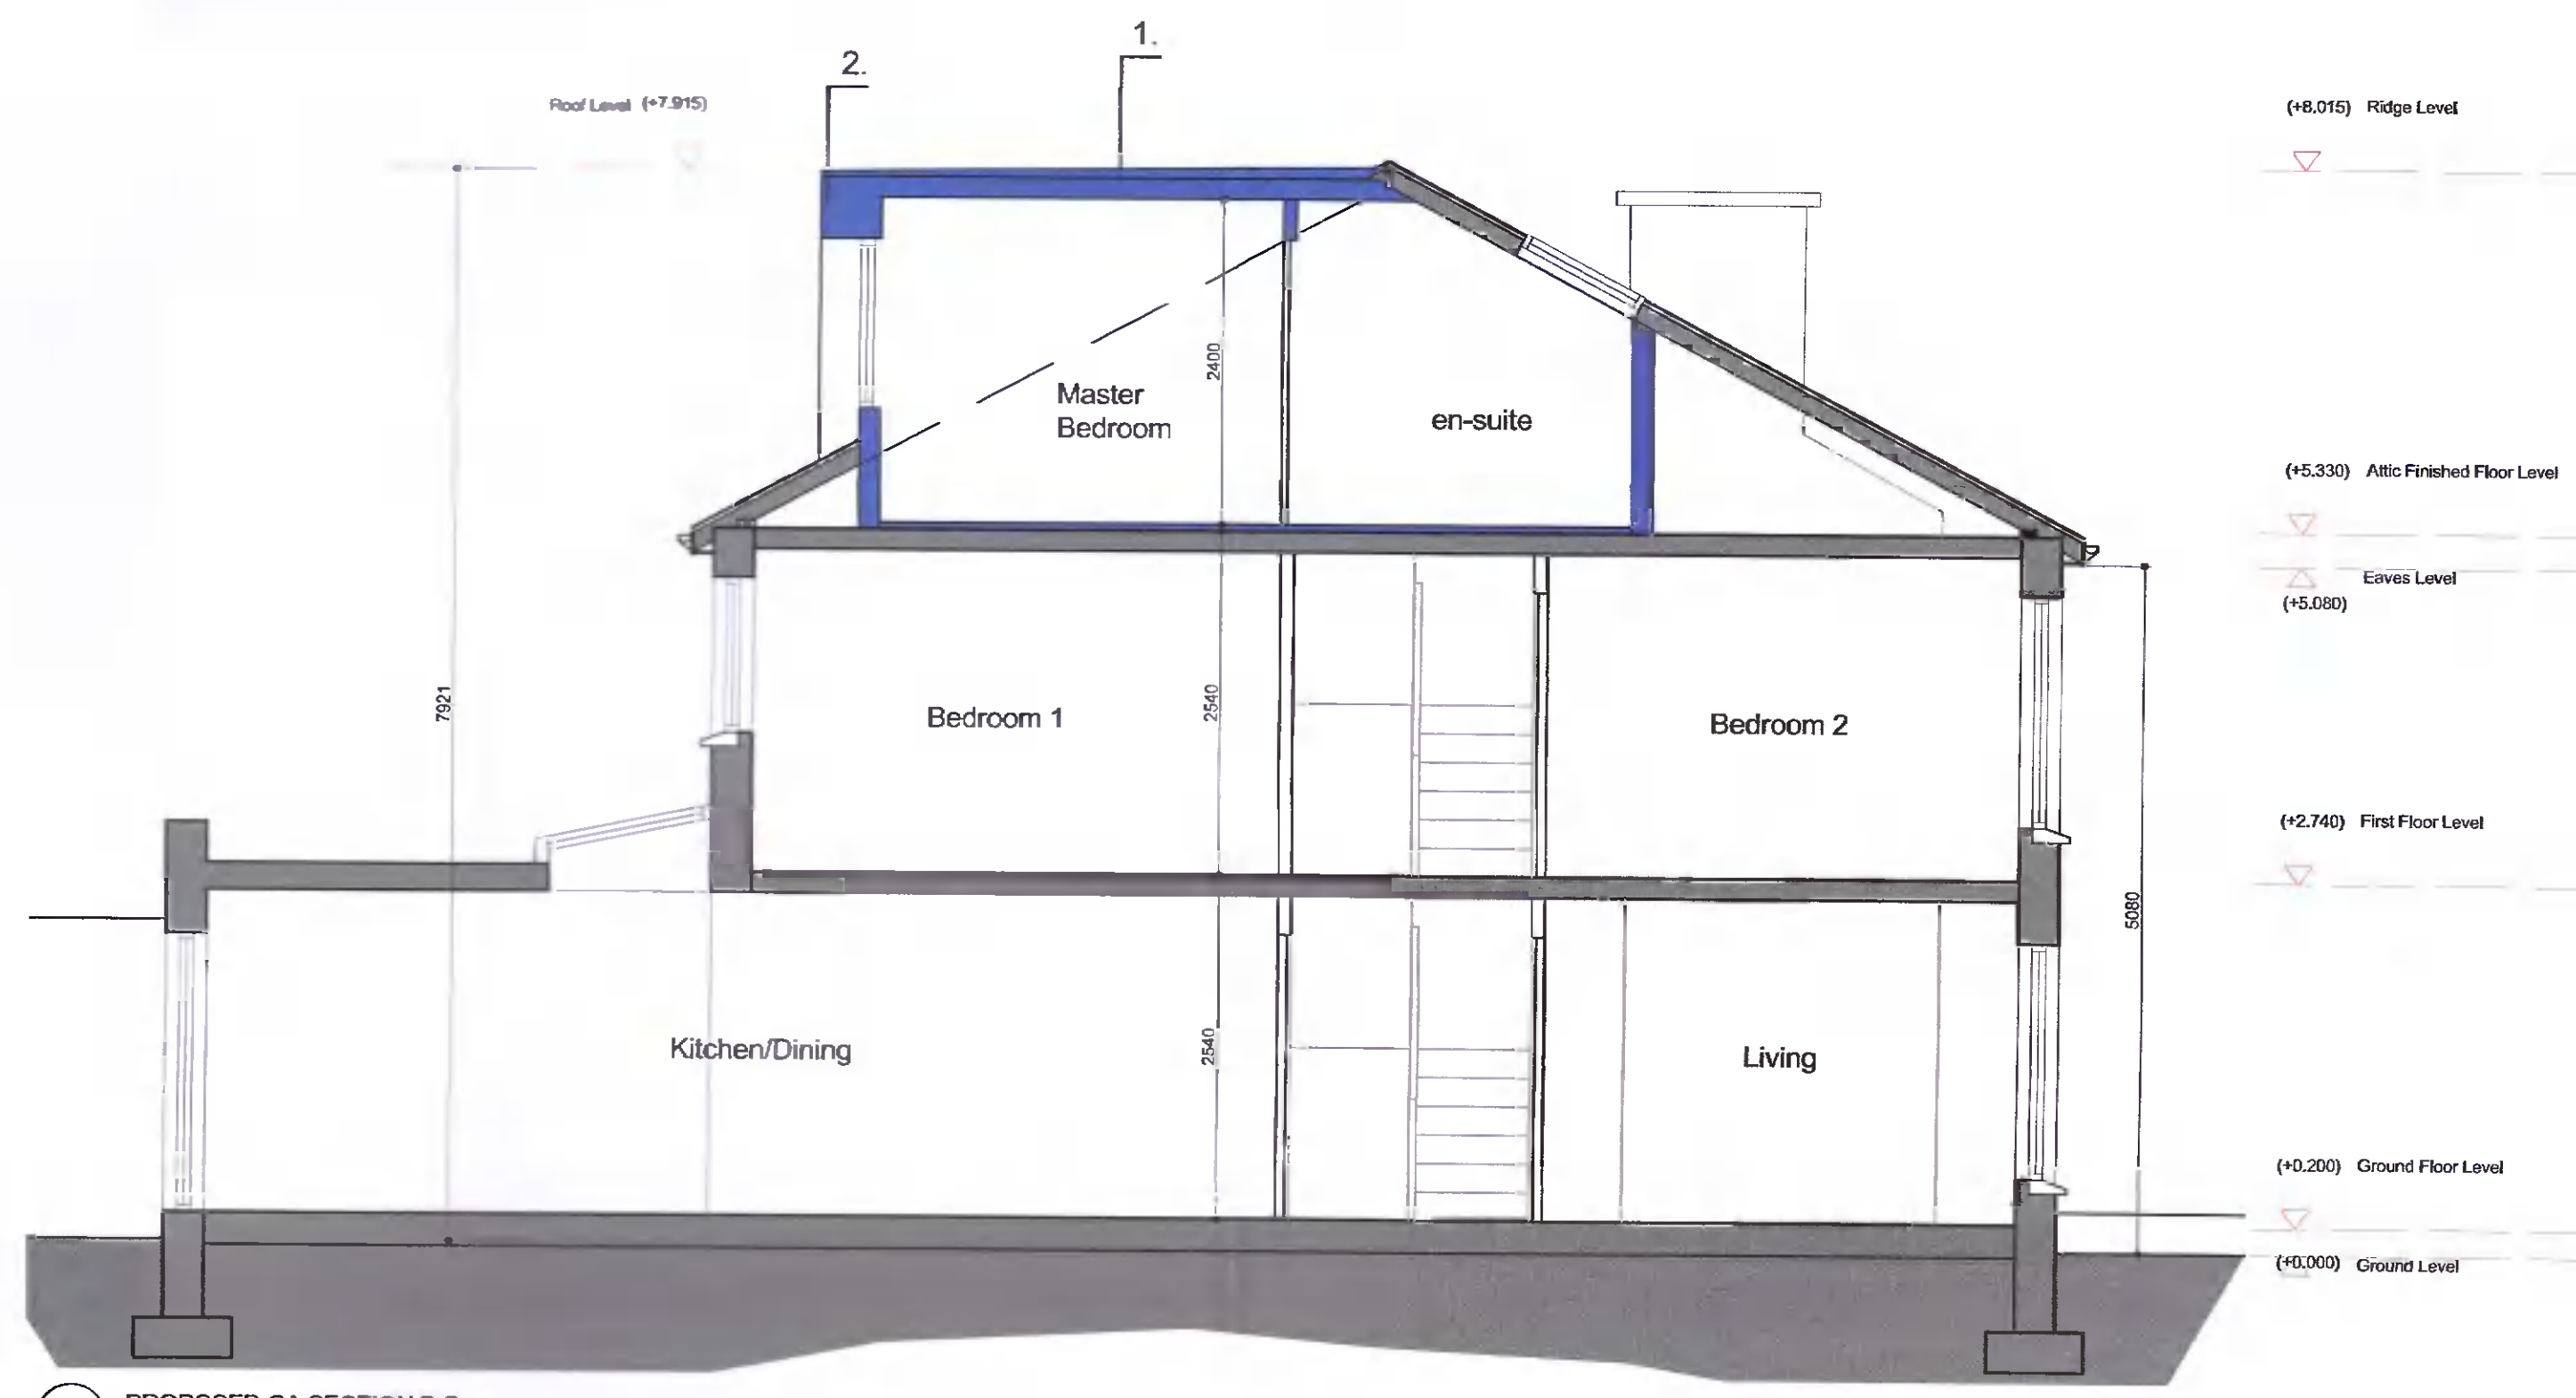

PROPOSED GA SECTION B-B  
SCALE: 1:50

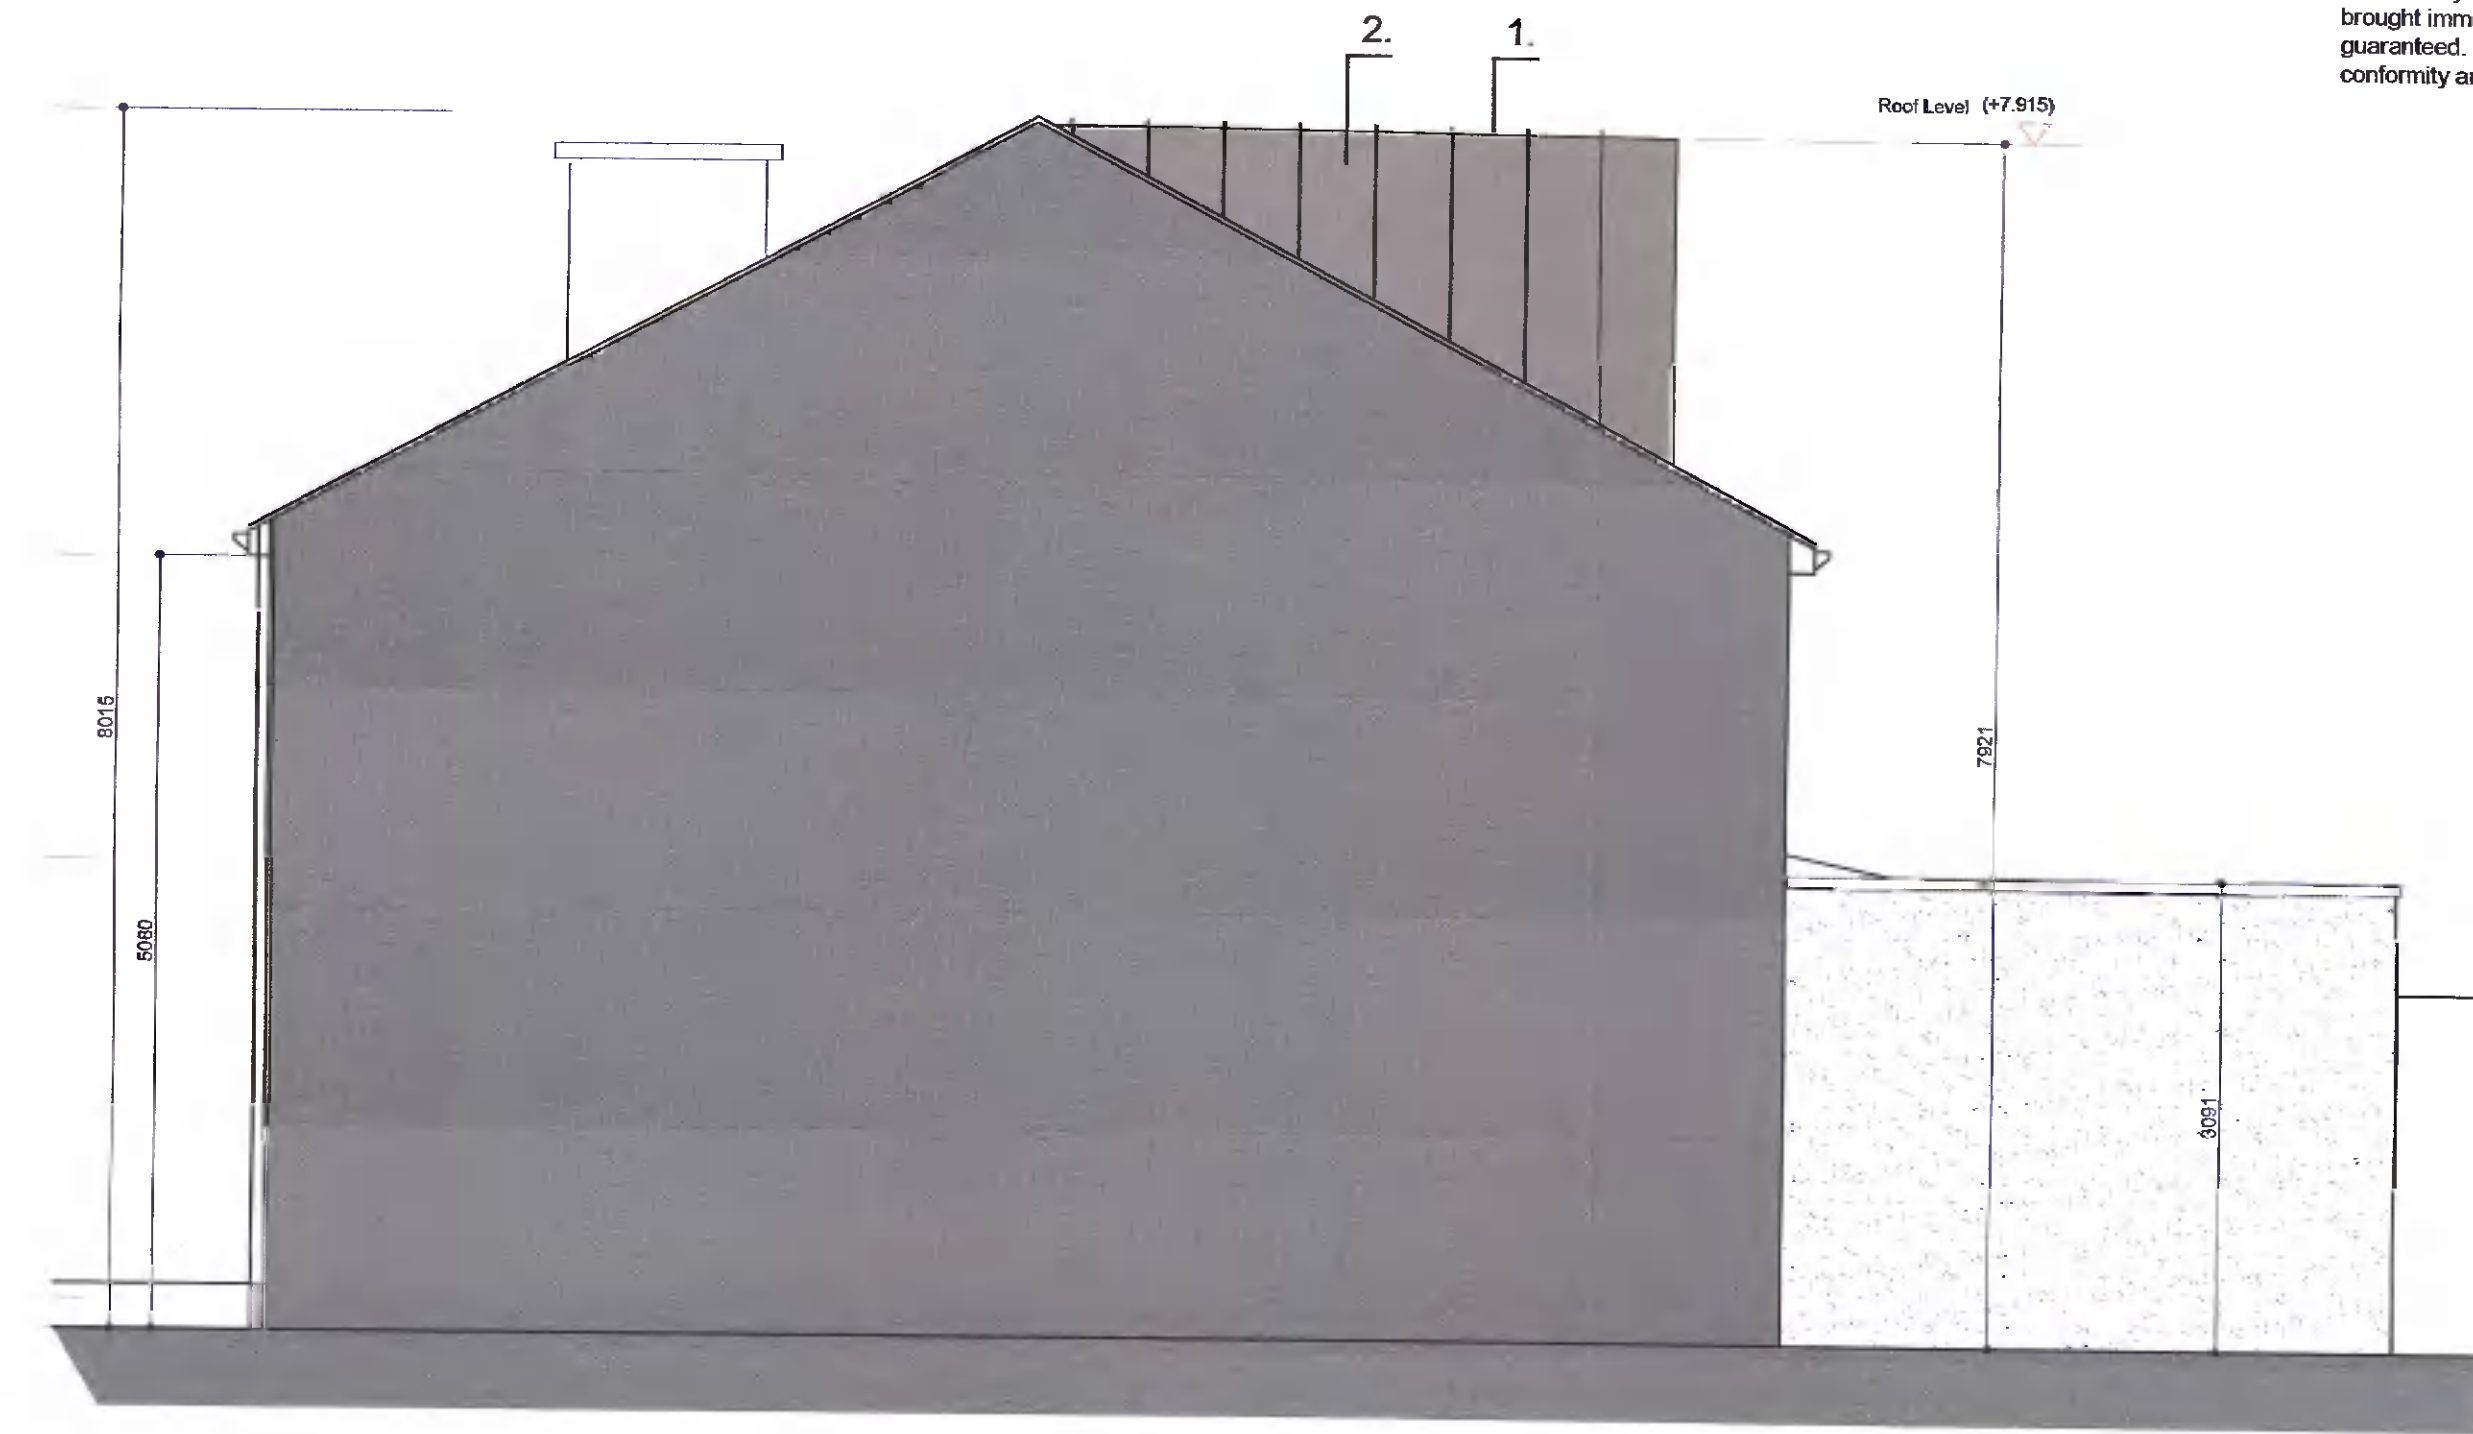

PROPOSED GA SECTION ELEV C-C  
SCALE: 1:50

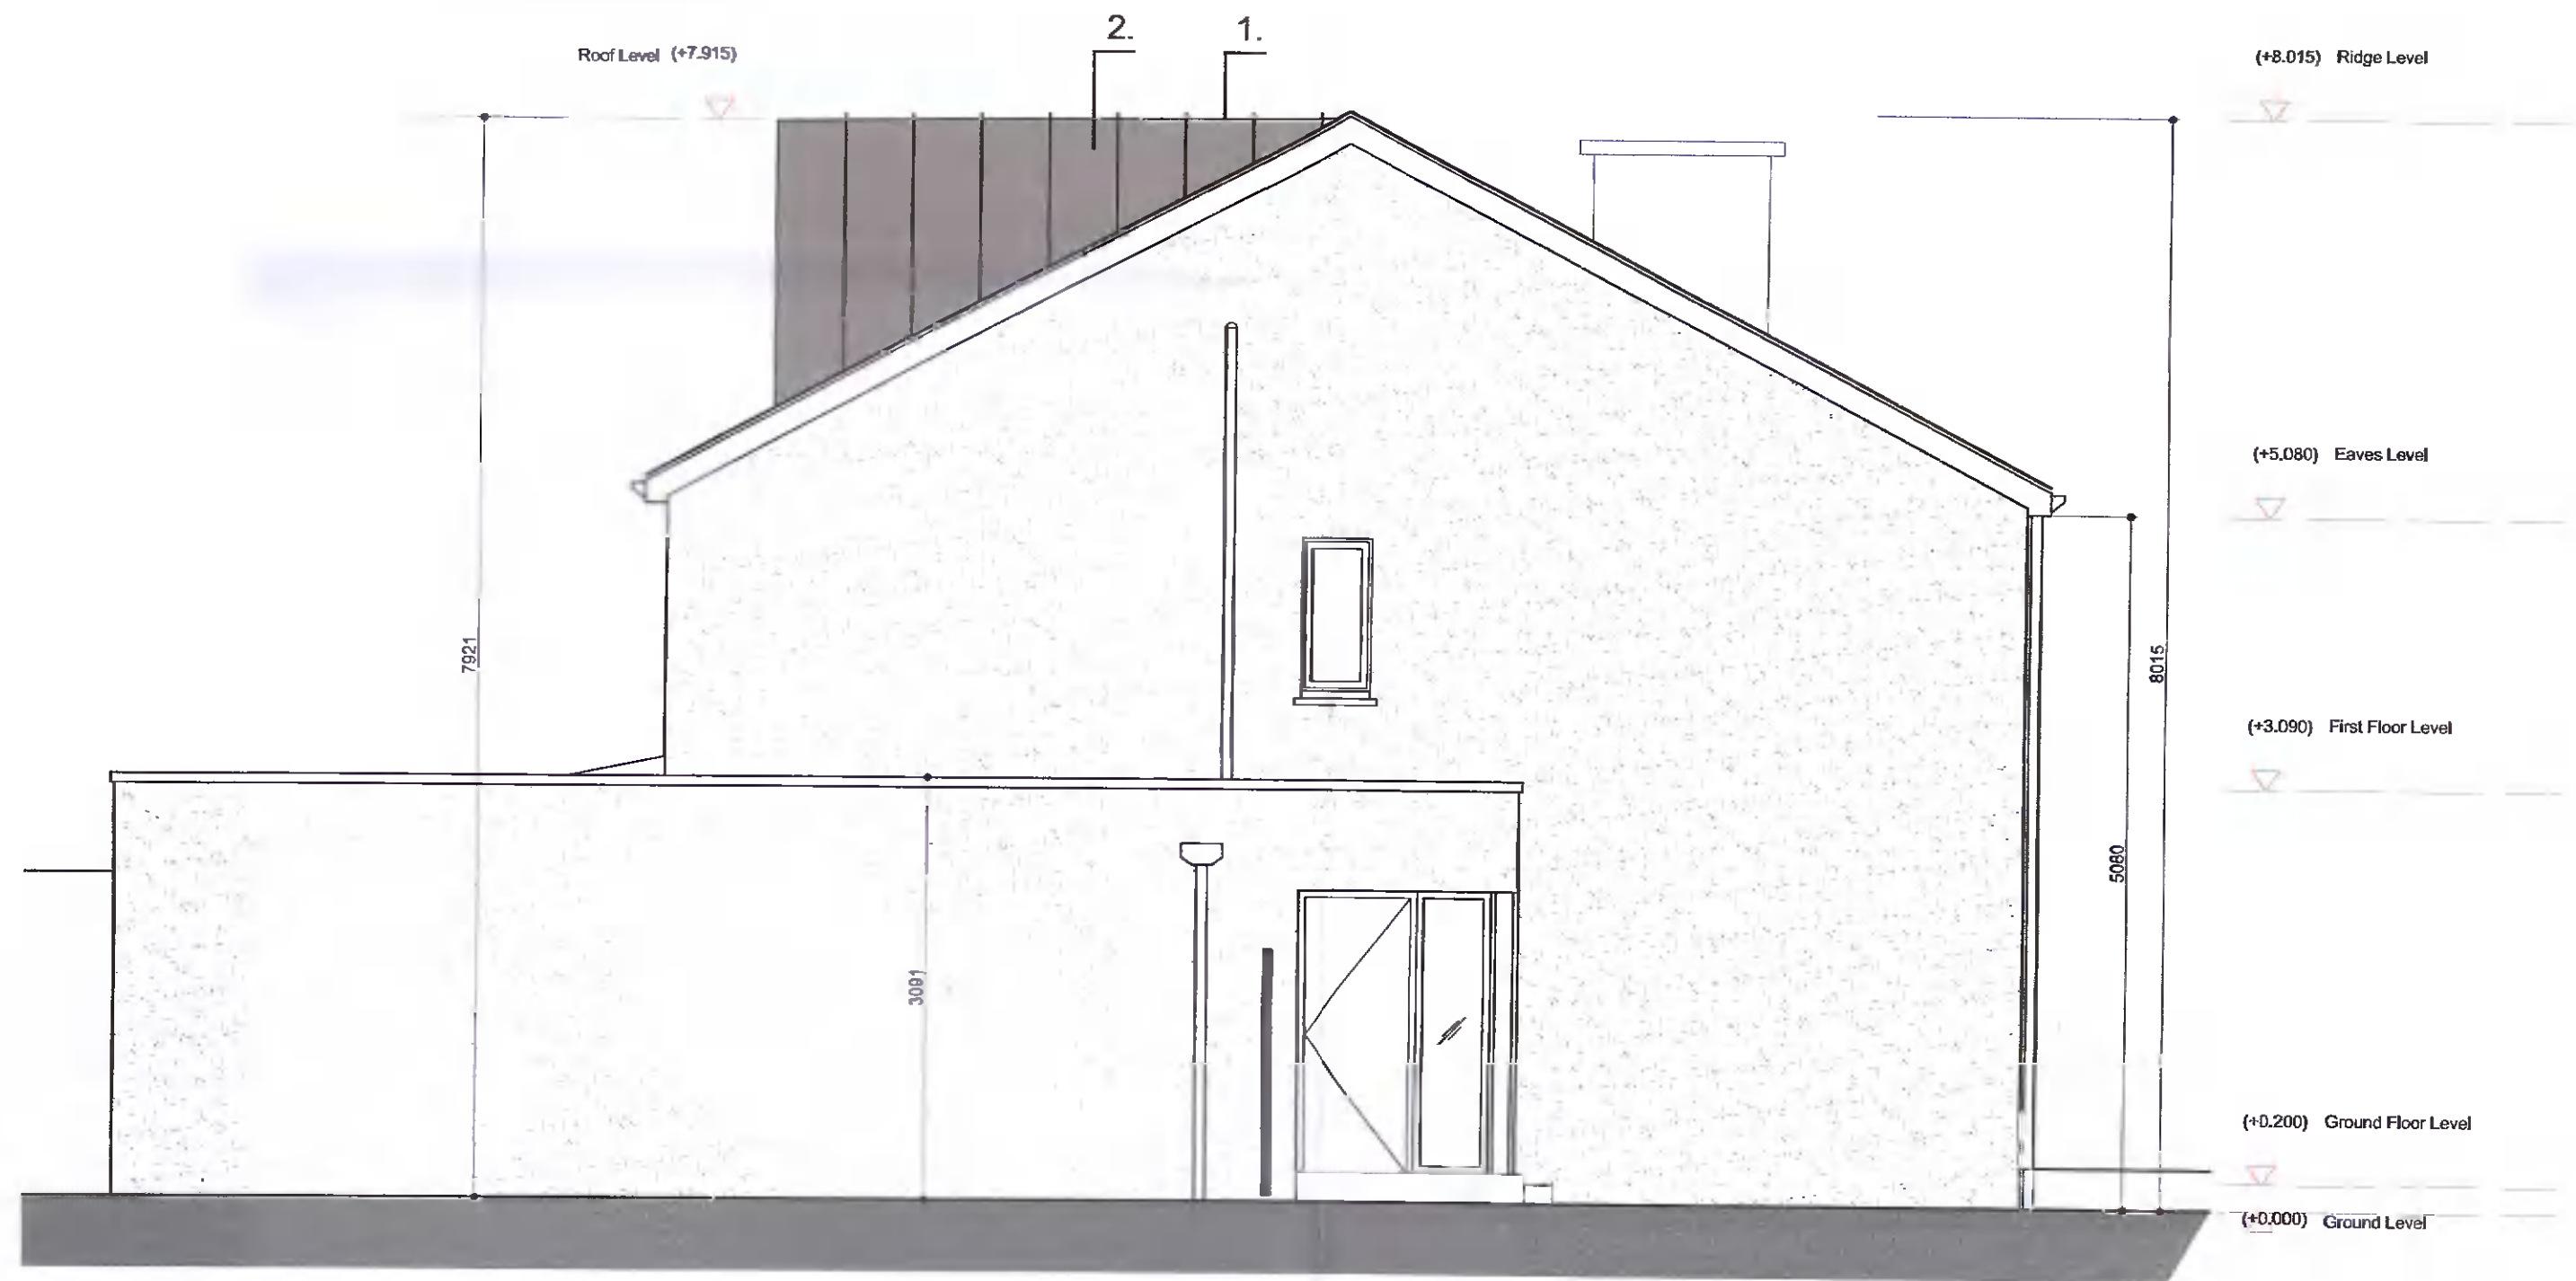

PROPOSED GA SECTION ELEV A-A  
SCALE: 1:50



PROPOSED GA FRONT ELEVATION 1-1  
SCALE: 1:50



PROPOSED GA REAR ELEVATION 2-2  
SCALE: 1:50



PROPOSED GA FRONT GA / CONTIGUOUS ELEVATION 1-1  
SCALE: 1:100



PROPOSED REAR CONTIGUOUS ELEVATION 2-2  
SCALE: 1:100

- Finishes Legend:**
1. New zinc standing seam roof finish.
  2. Zinc stand seam walls finish.
  3. New Double glaze windows.
  4. New velux style rooflight

Client:	Barbara Coyne		
Project:	78 Dargle Wood, Dublin 16		
Job number:	2208		
Drawing title:	Proposed GA Sections + Elevations		
Drawing number:	AP250	(Revision as indicated above)	
Scale:	As Shown @ A1	Author:	David Winston
Date created:	11.04.22	Checked by:	DW

**Planning**  
T 066 1627 327  
E info@dwdesign.ie

**DWDesign**