


Existing Attic Floor Plan scale 1:100.

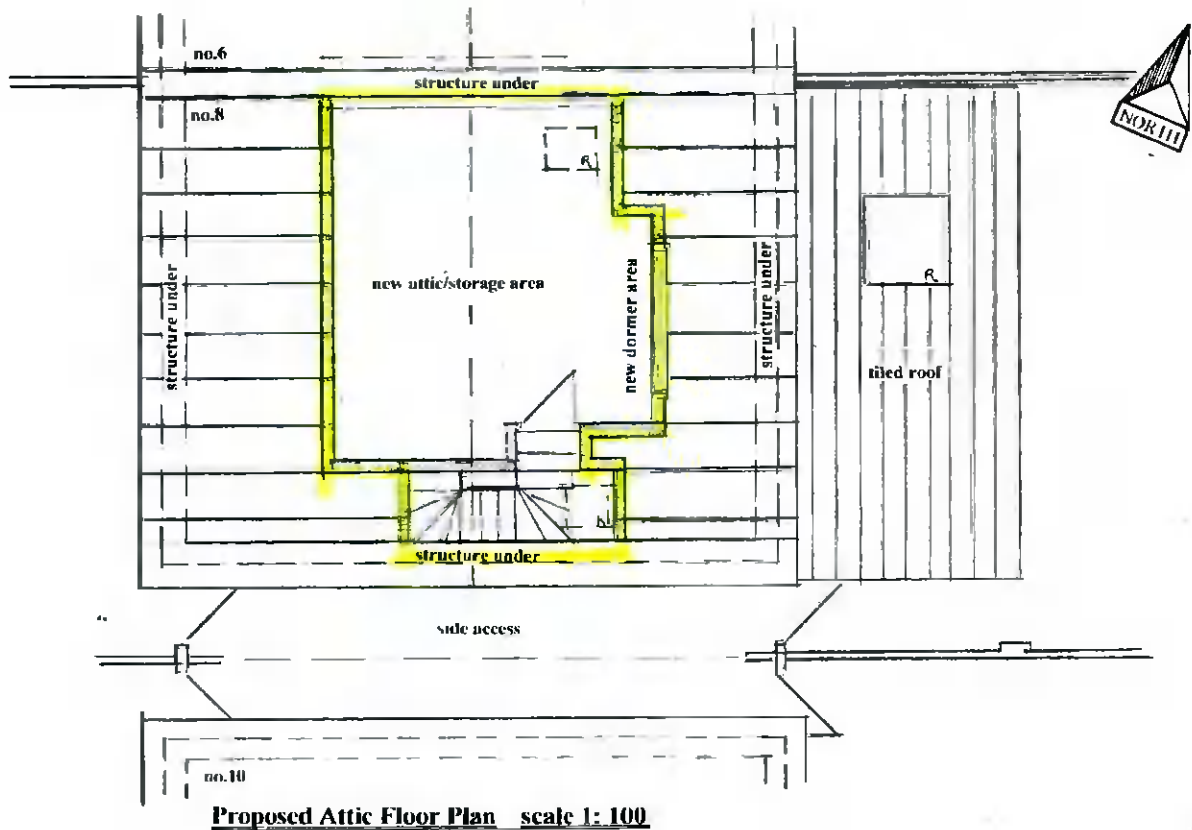

Proposed Attic Floor Plan scale 1:100

Drawing No 03.05.2022

DESMOND J. HALPIN. & ASSOCIATES
PLANNING & BUILDING DESIGN CONSULTANTS
 15 Carriglea Drive, Phone No: 014523710
 Firhouse, Mobile No: 0879734595
 Dublin 24 Registered Company No 111360
 E-Mail: DesHALPIN15@GMail.com