
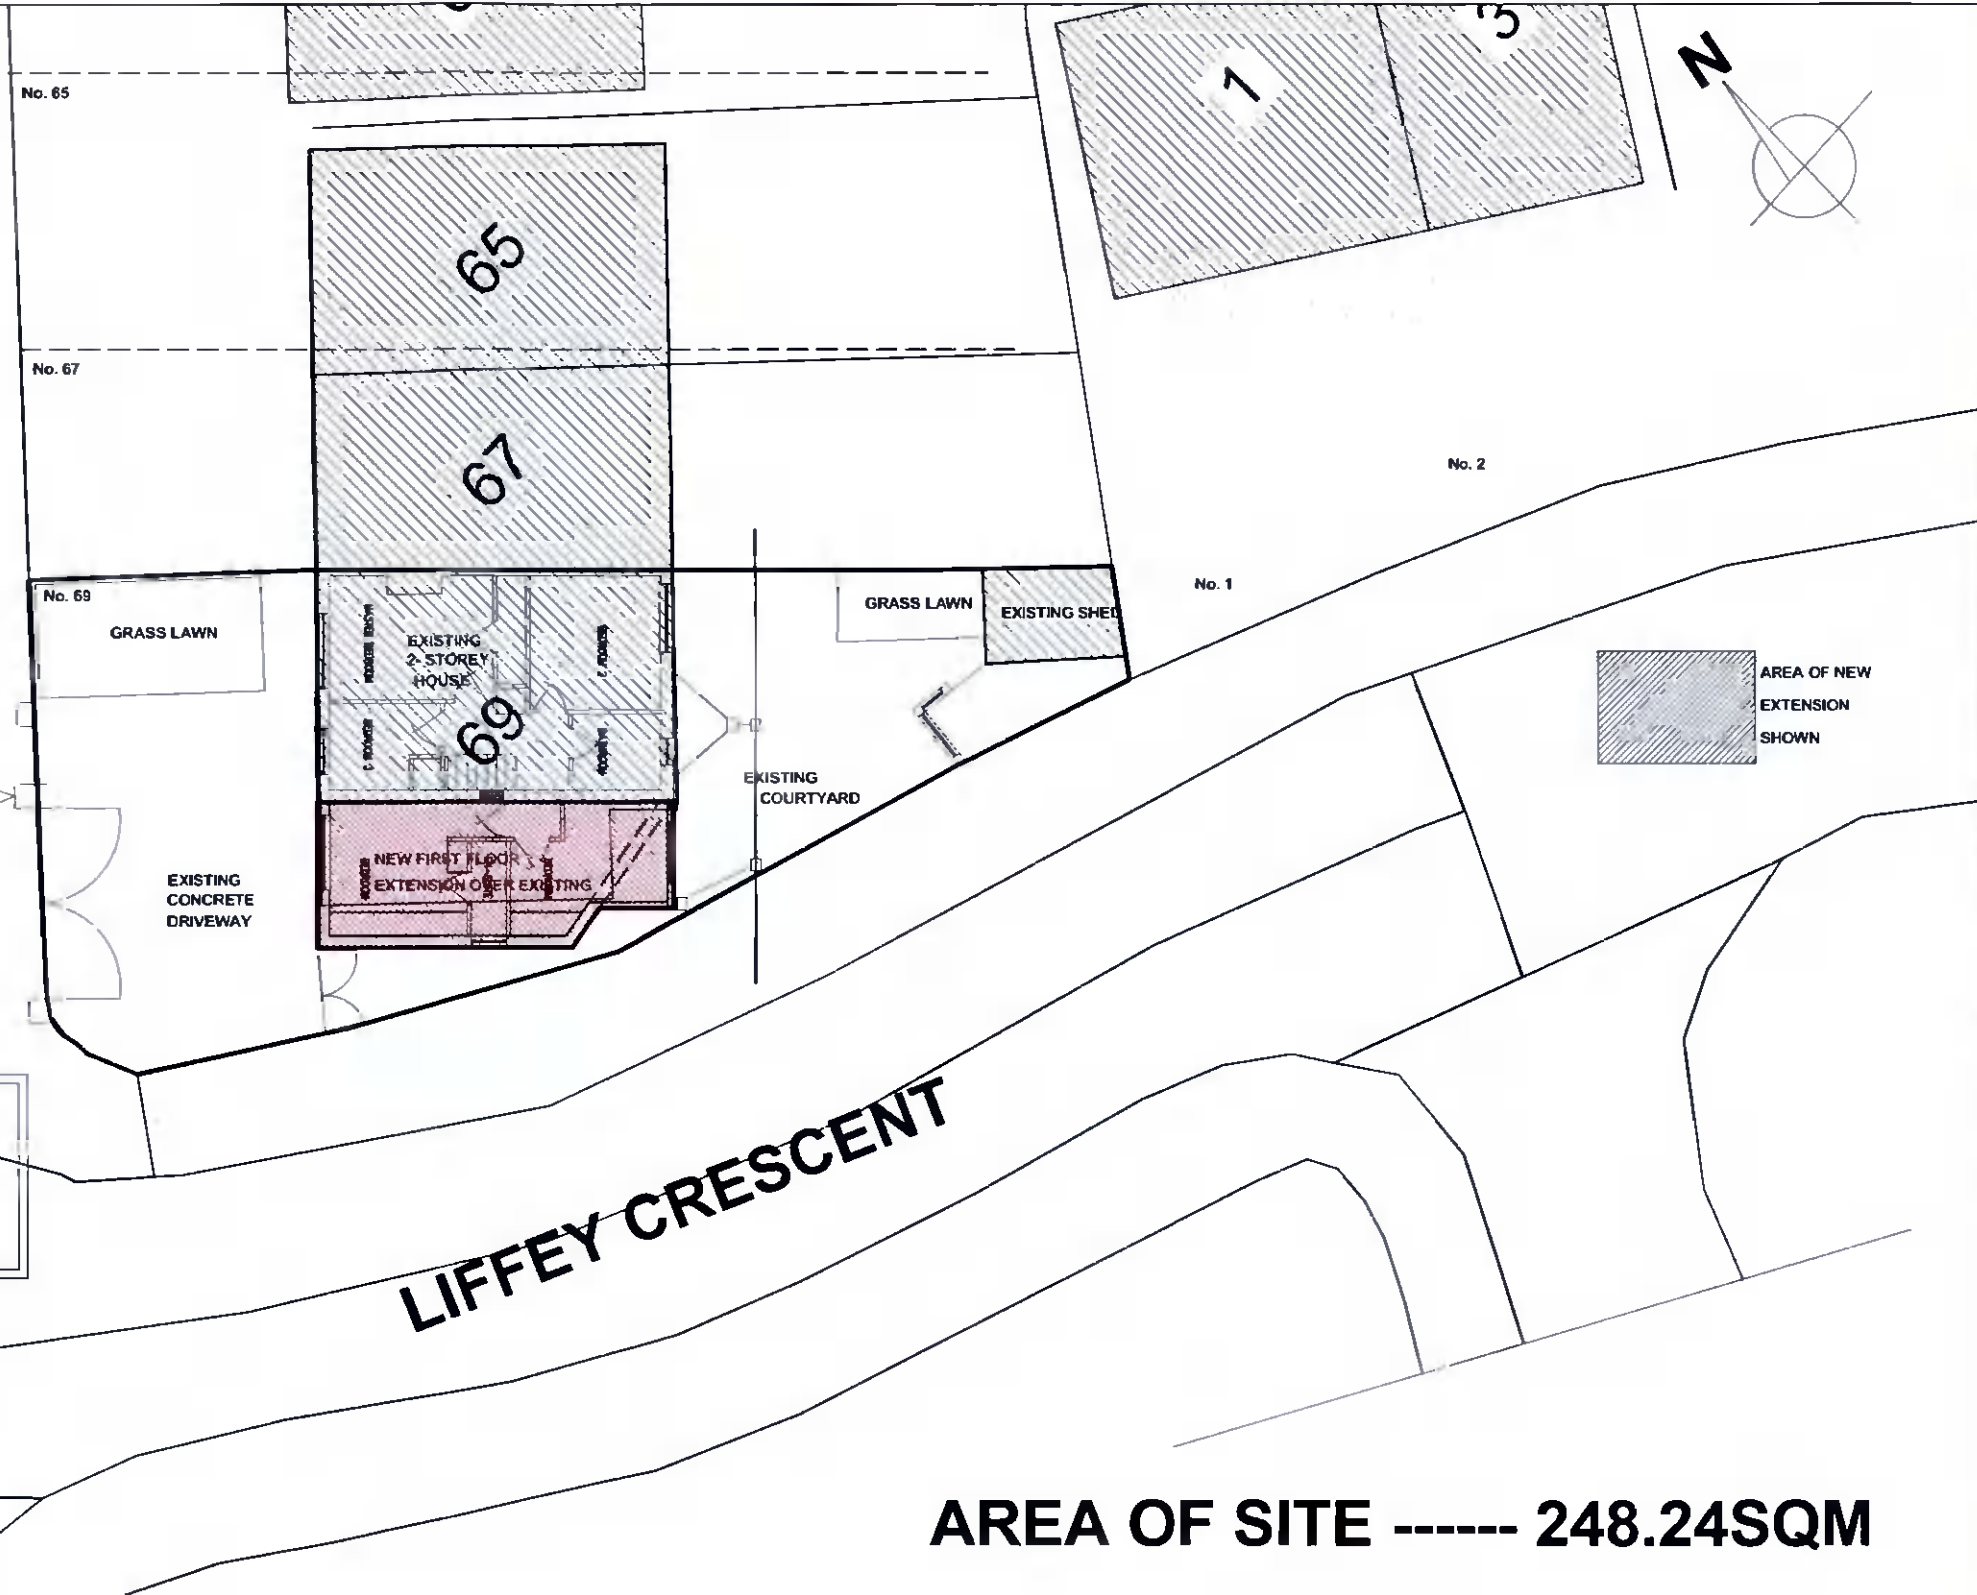


DROIM NA COILLE CT

LIFFEY TERRACE

LIFFEY CRESCENT

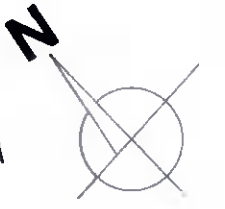

POSITION FOR  
SITE NOTICE

**AREA OF SITE ----- 248.24SQM**

**Project**  
PROPOSED EXTENSION FOR No. 69 LIFFEY  
TERRACE. LUCAN, Co. DUBLIN.

**Status**  
PLANNING APPLICATION

**Drawing Title**  
SITE PLAN

**Scale**  
1:200

**Date**  
MAY '22

**Drg. No.**  
001

**Client**  
DEEPAK KUMAR TOHANI

ARBRIS CONSULTANTS LIMITED  
  
Architectural Consultants  
14D, FITZHERBERT COURT SLANE ROAD,  
NAVAN,  
Tel +353894535888  
bolanleadenuga@yahoo.ie