

N
FOR ORIENTATION AND HANDING
PLEASE REFER TO SITE PLAN

PROPOSED HOUSETYPE C2


2 Bed Semi-Detached Bungalow
Total GFA 83 sqm



Rear Elevation
SCALE 1:100



Front Elevation
SCALE 1:100

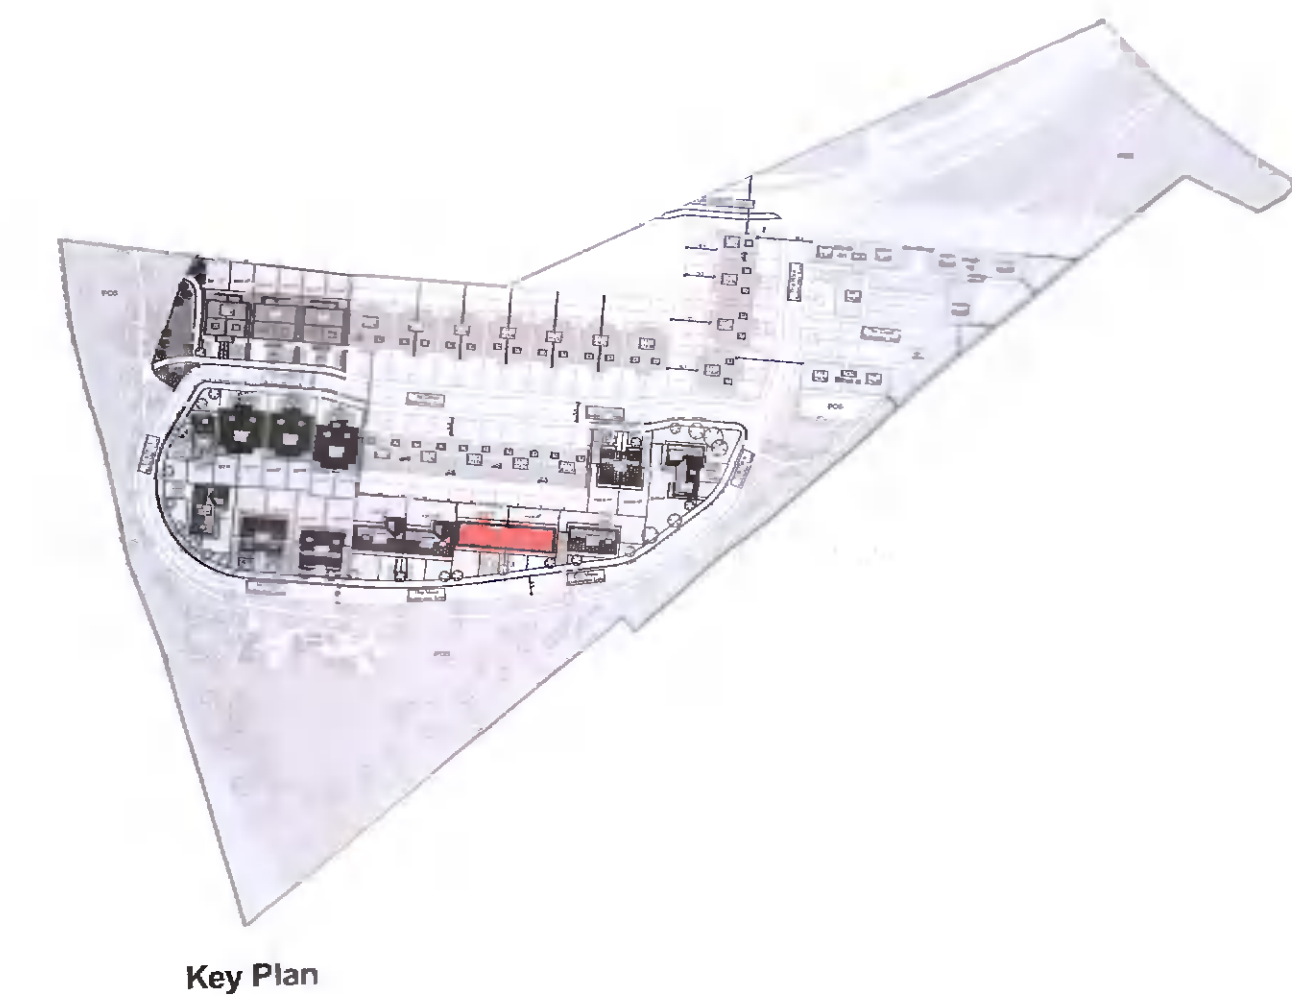

Key Plan




House - Type C2 - Front View


House Type C2: 2 Bedrooms / 4 Occupants / Bungalow				
Room	*Required Area (m ²)	Proposed Area (m ²)	Minimum Width (m)	Proposed Width (m)
Aggregate Living Area	30	30.5	3.8	5
Main Double Bedroom	13	14.26	2.8	2.8
Double Bedroom	11.4	11.6	2.8	2.9
Aggregate Storage Space	4	5.58		

Required and Proposed Area Schedule


*Required Areas reproduced from 'Quality Housing for Sustainable Communities'
Department of the Environment Heritage and Local Government, Published 2007

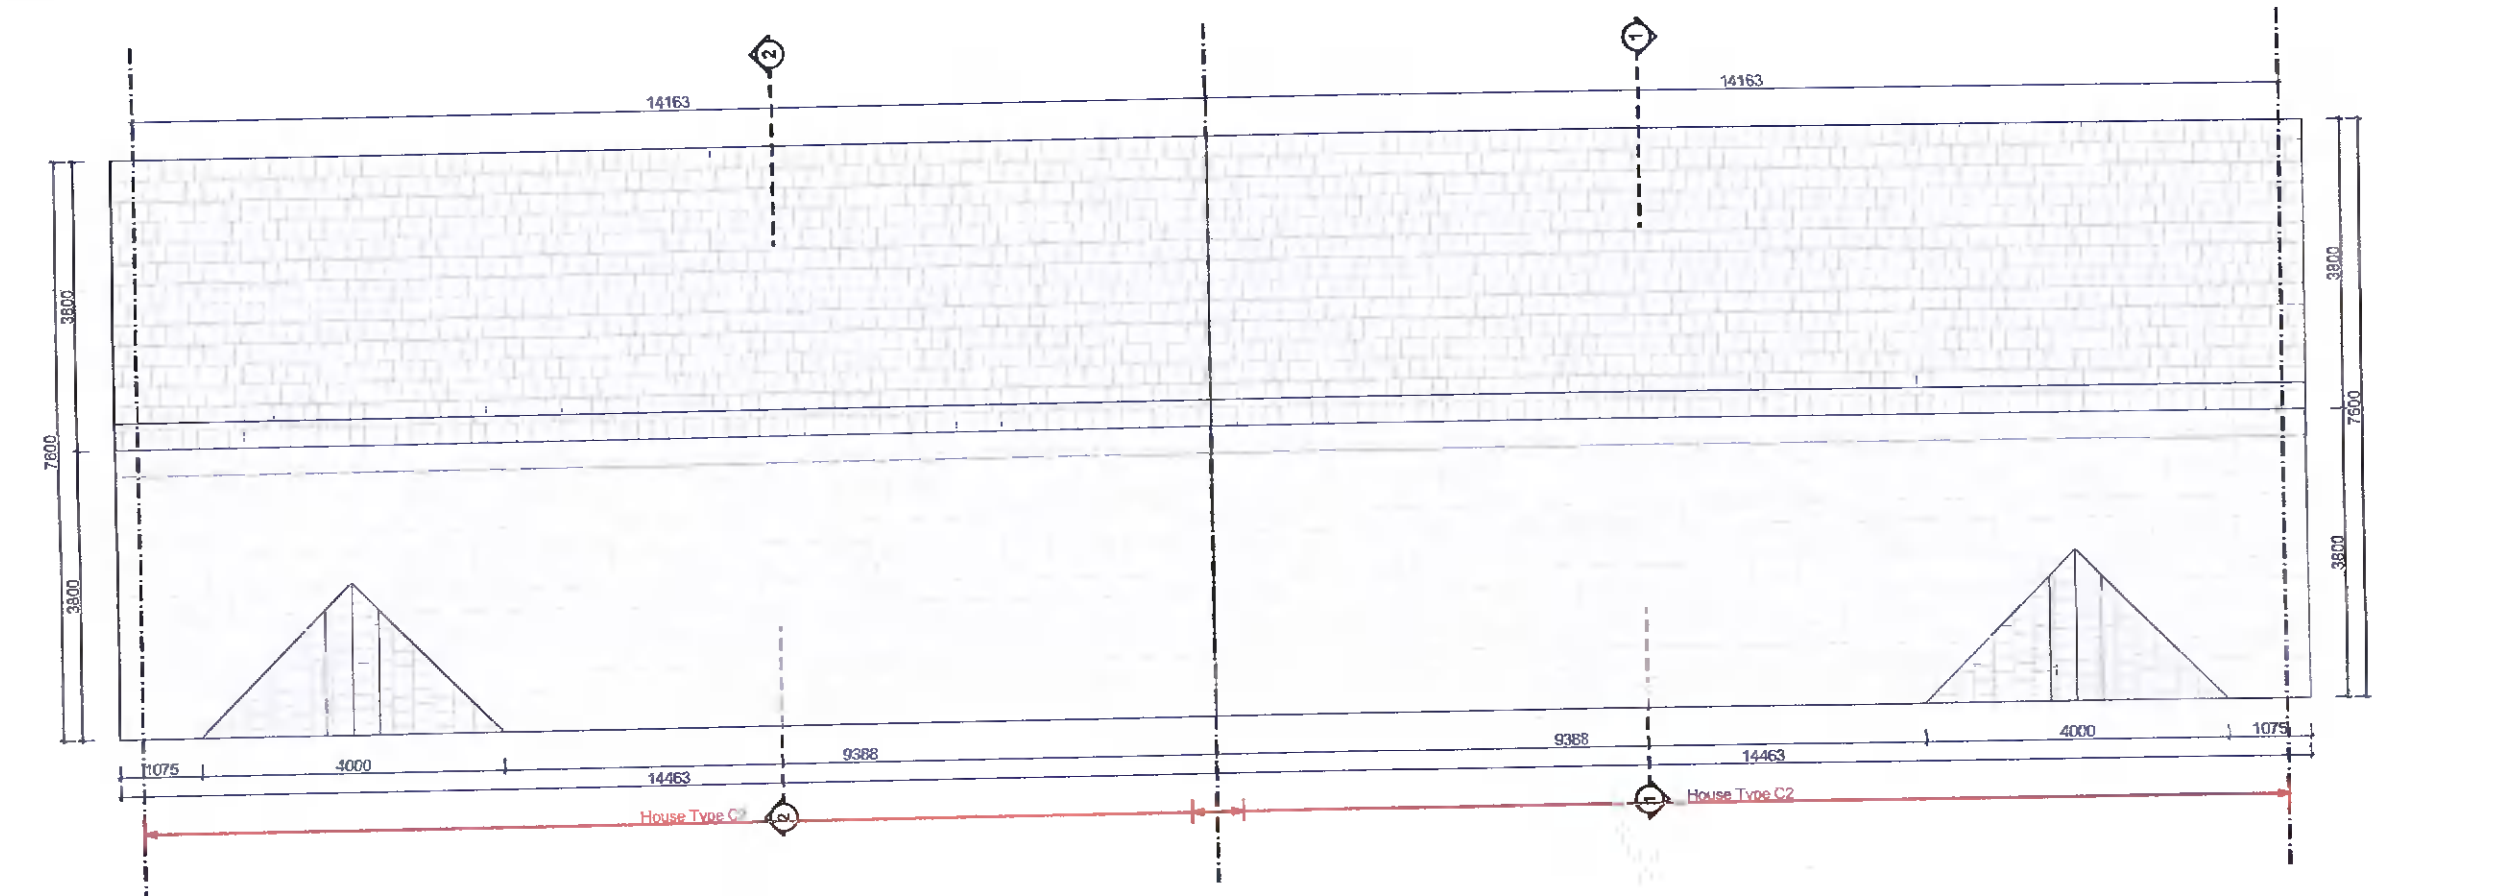

Roof Plan
SCALE 1:100

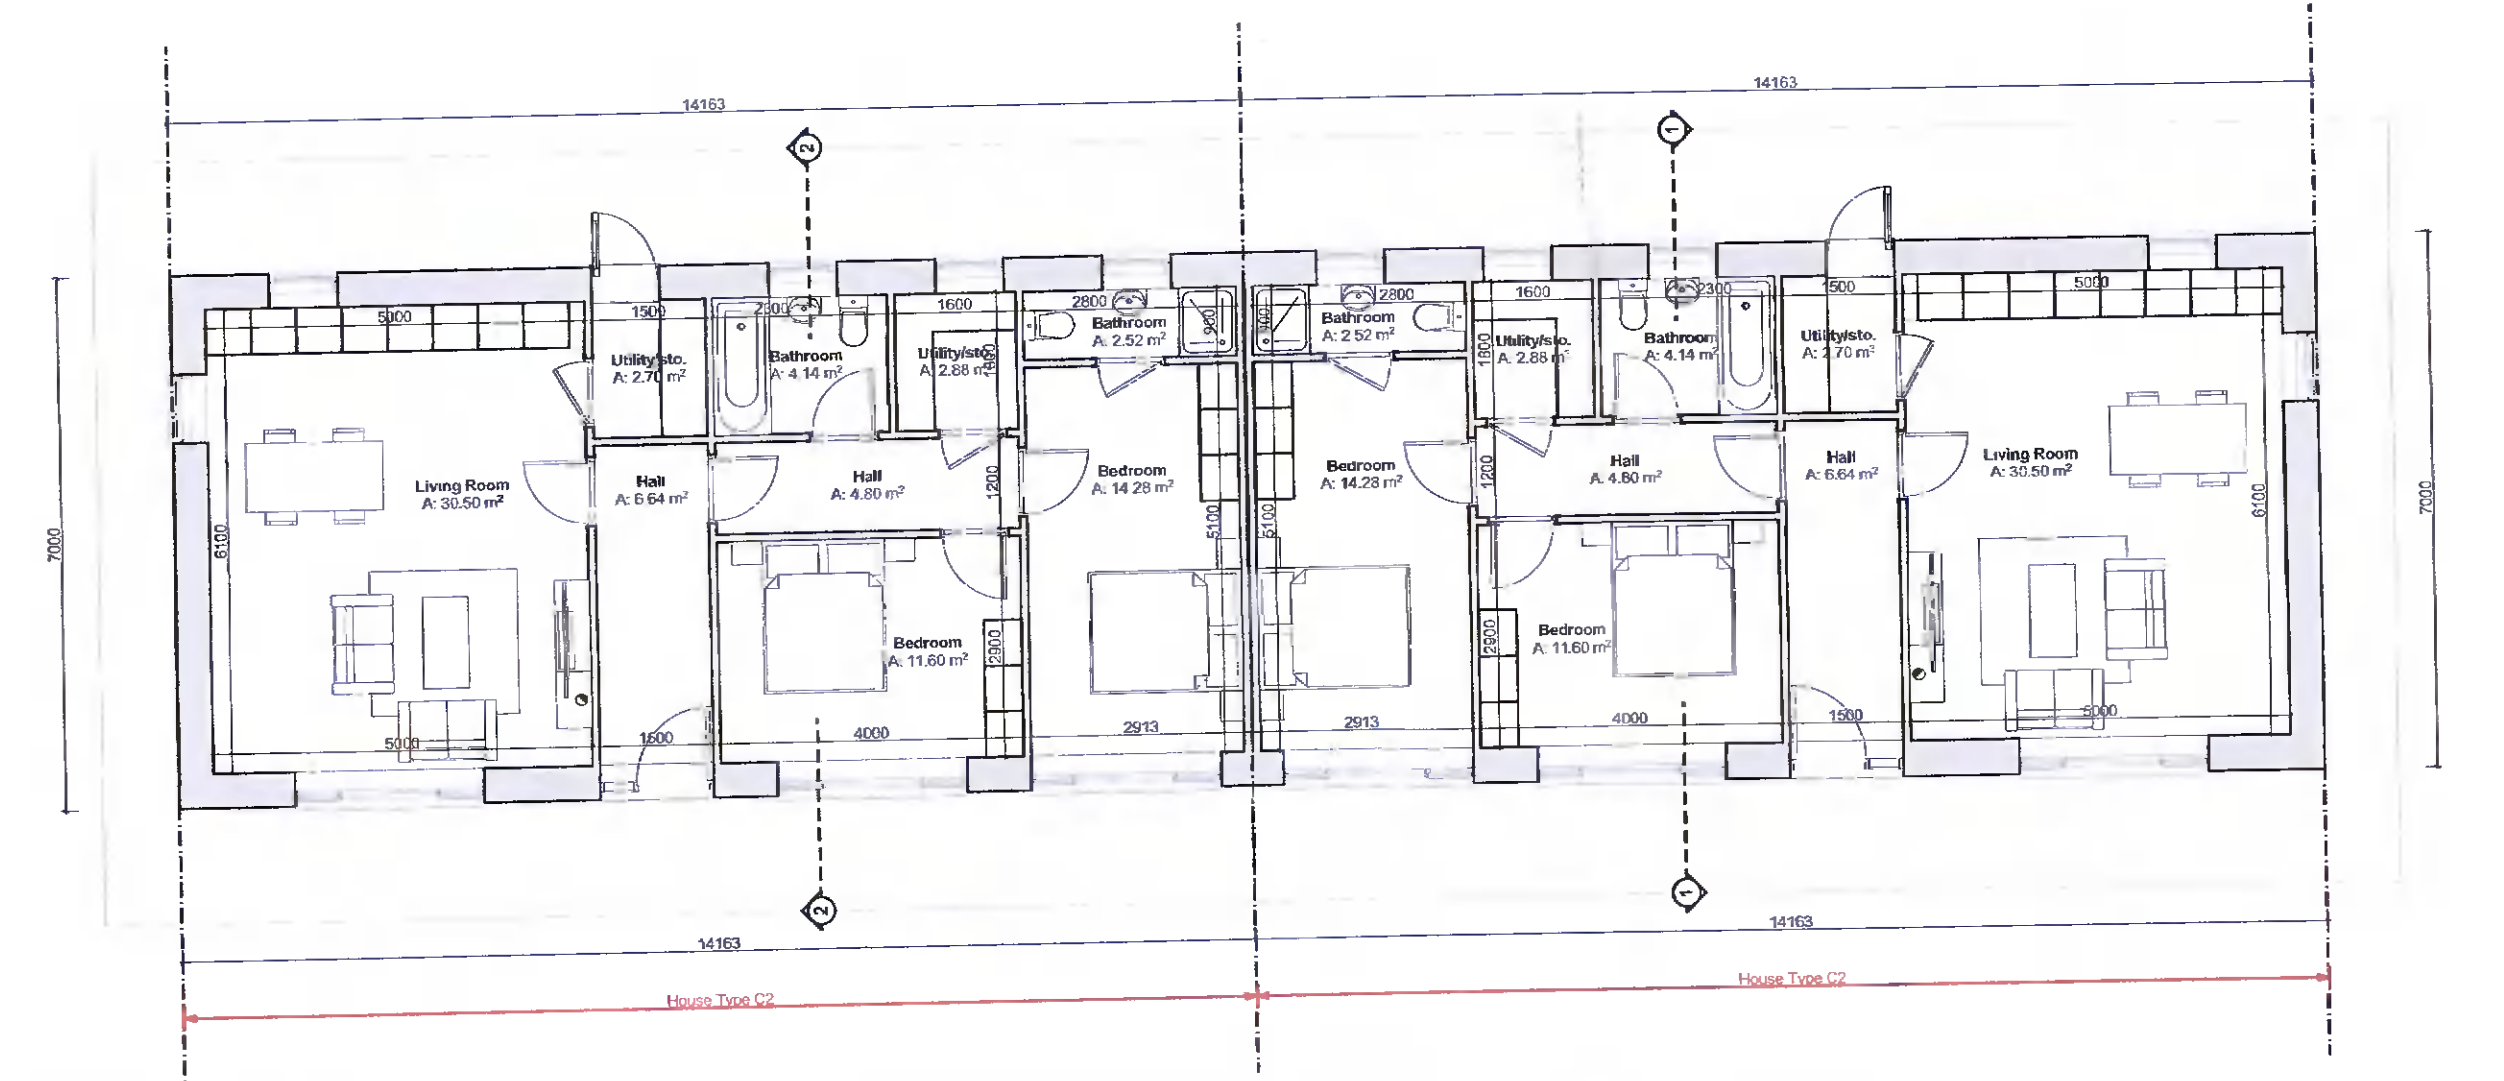

Ground Floor Plan
SCALE 1:100

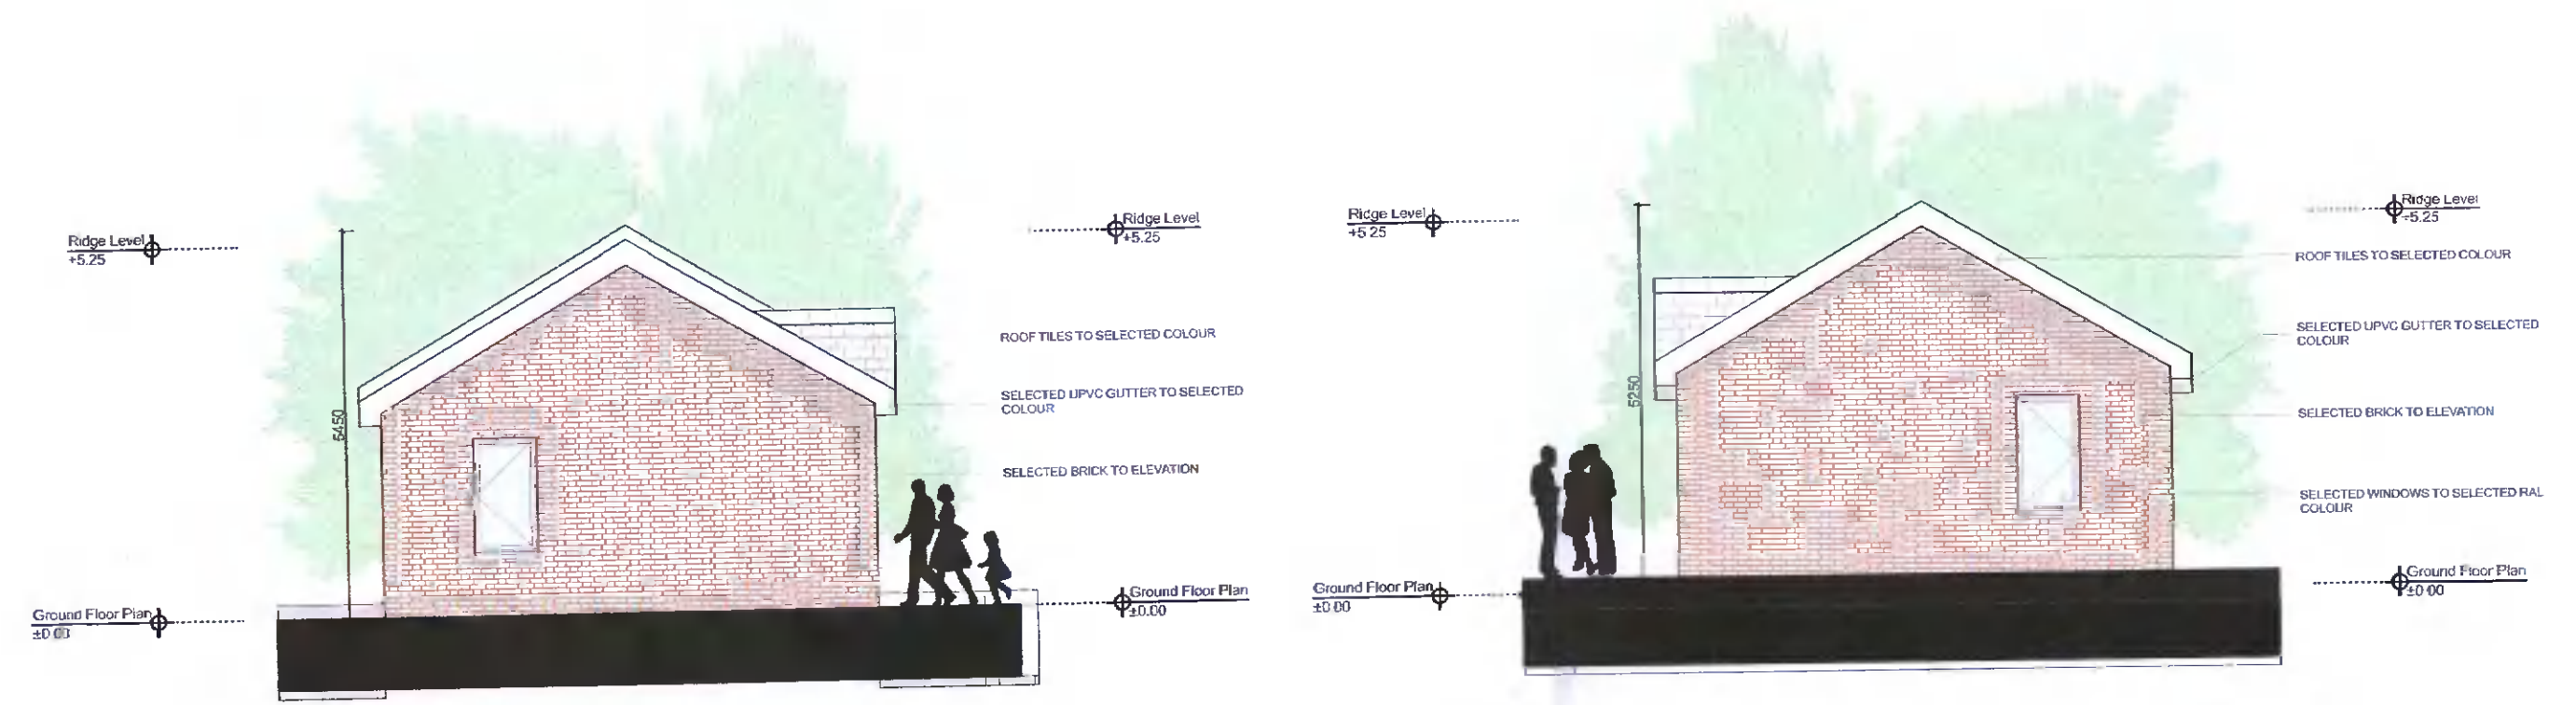

Side Elevation
SCALE 1:100



Section 1
SCALE 1:100

