

FOR ORIENTATION AND HANDING
PLEASE REFER TO SITE PLAN

PROPOSED HOUSETYPE E

4 Bed Detached Split Level
Total GFA 161 sqm




Front Elevation
SCALE 1:100



Rear Elevation
SCALE 1:100




House - Type E - Front View

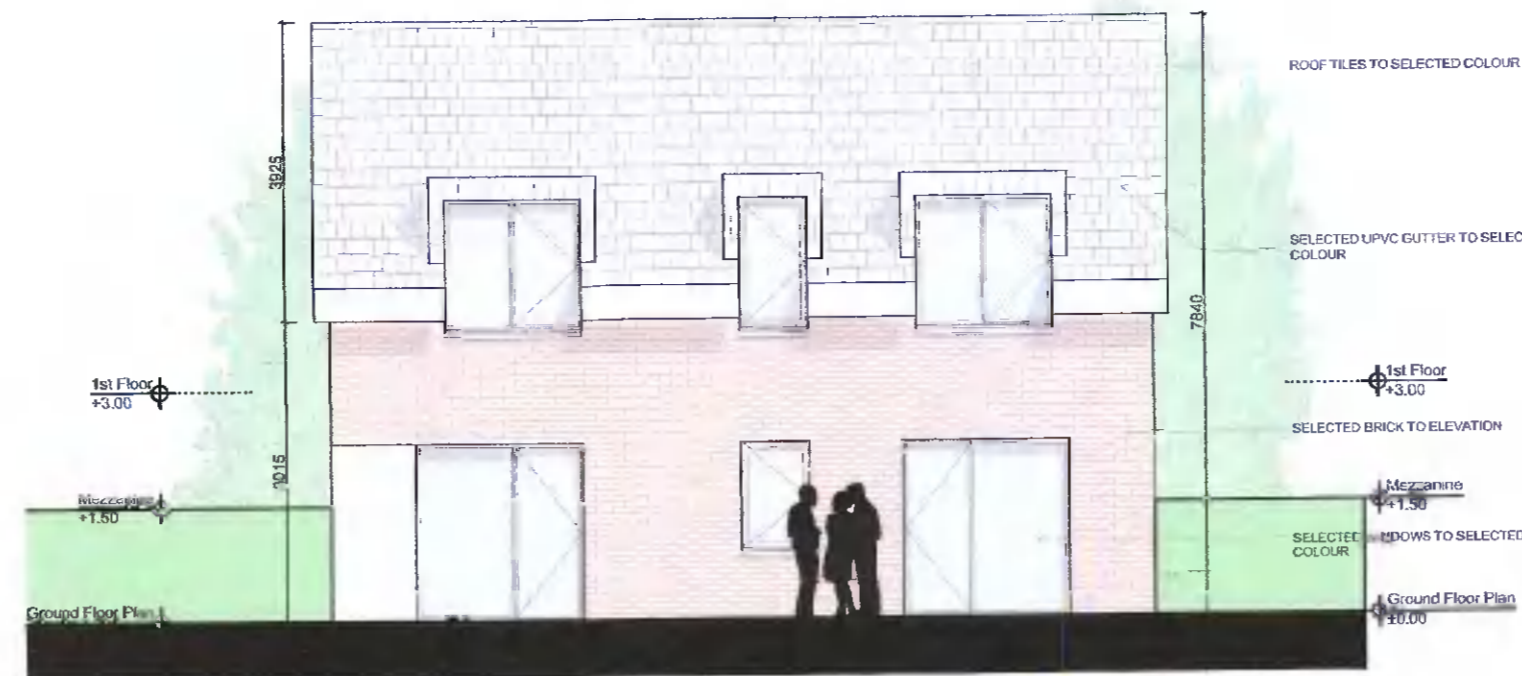


Side Elevation
SCALE 1:100




Side Elevation
SCALE 1:100

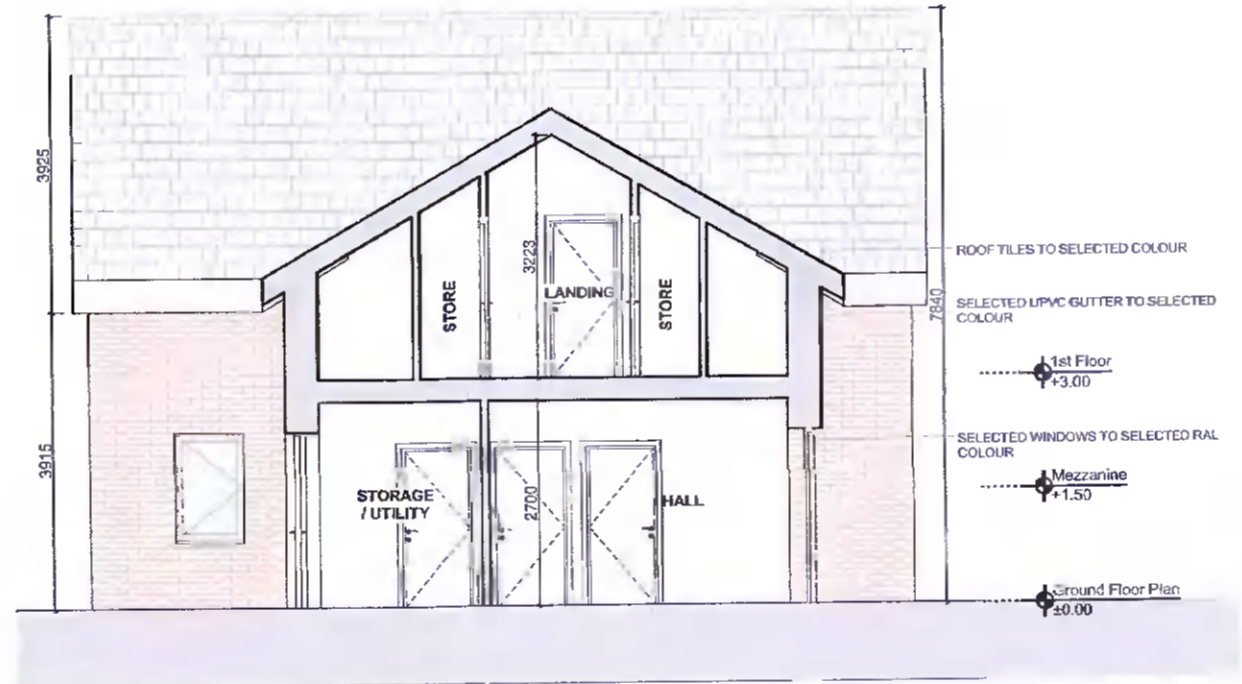


Section 1
SCALE 1:100

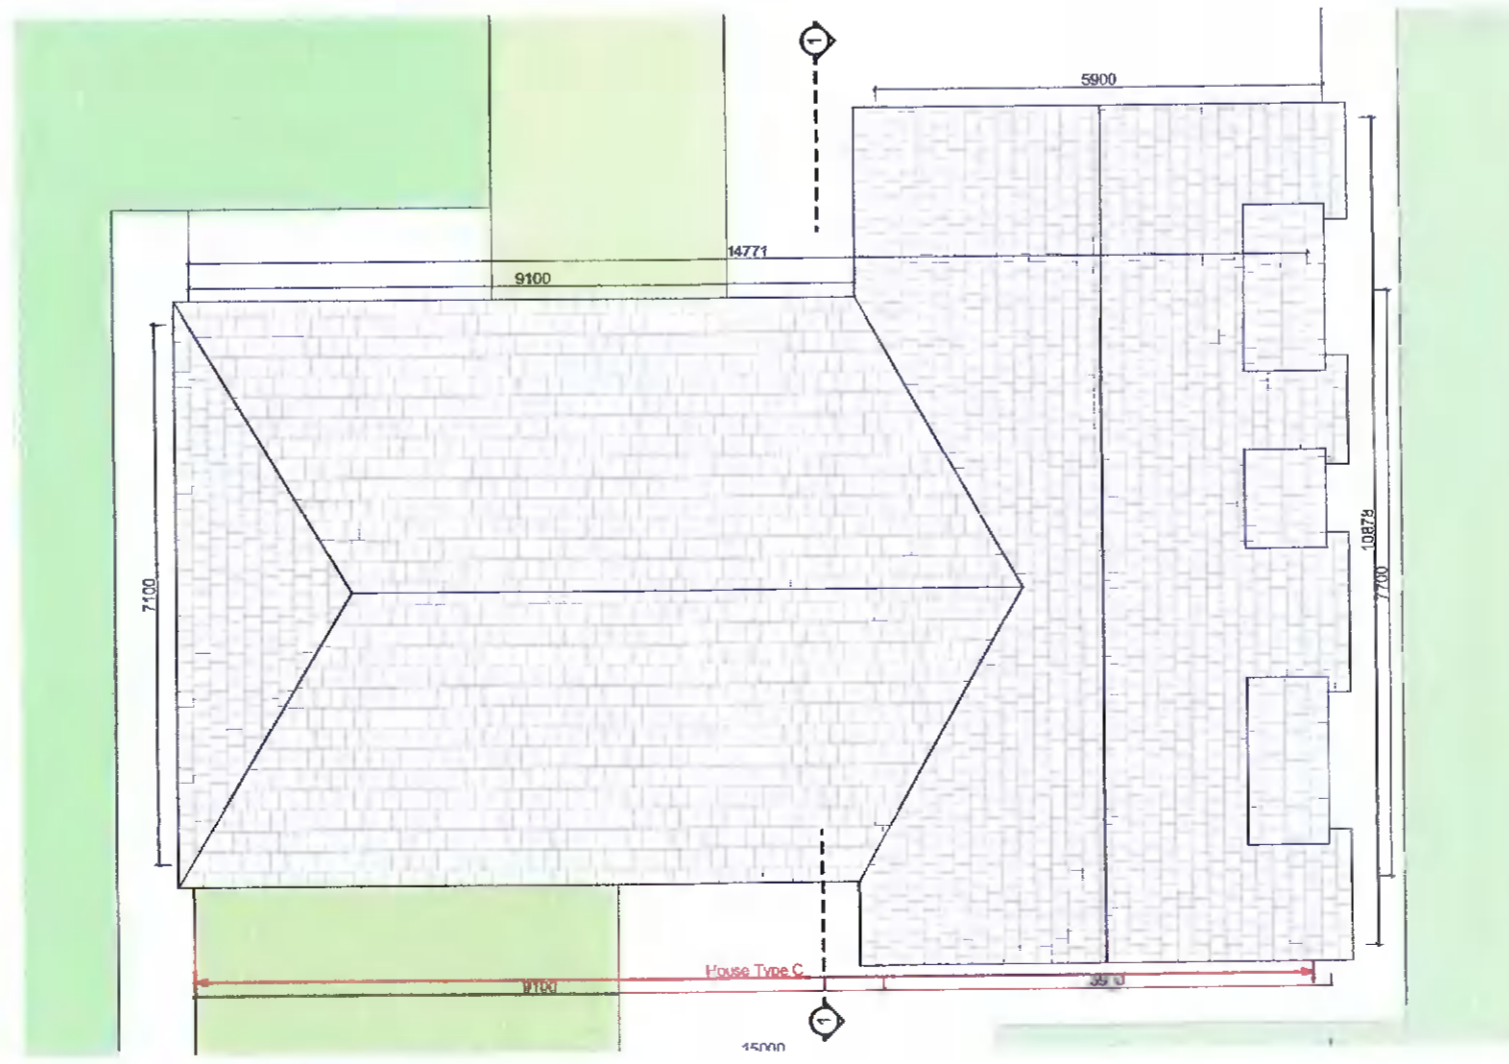


Roof Plan
SCALE 1:100

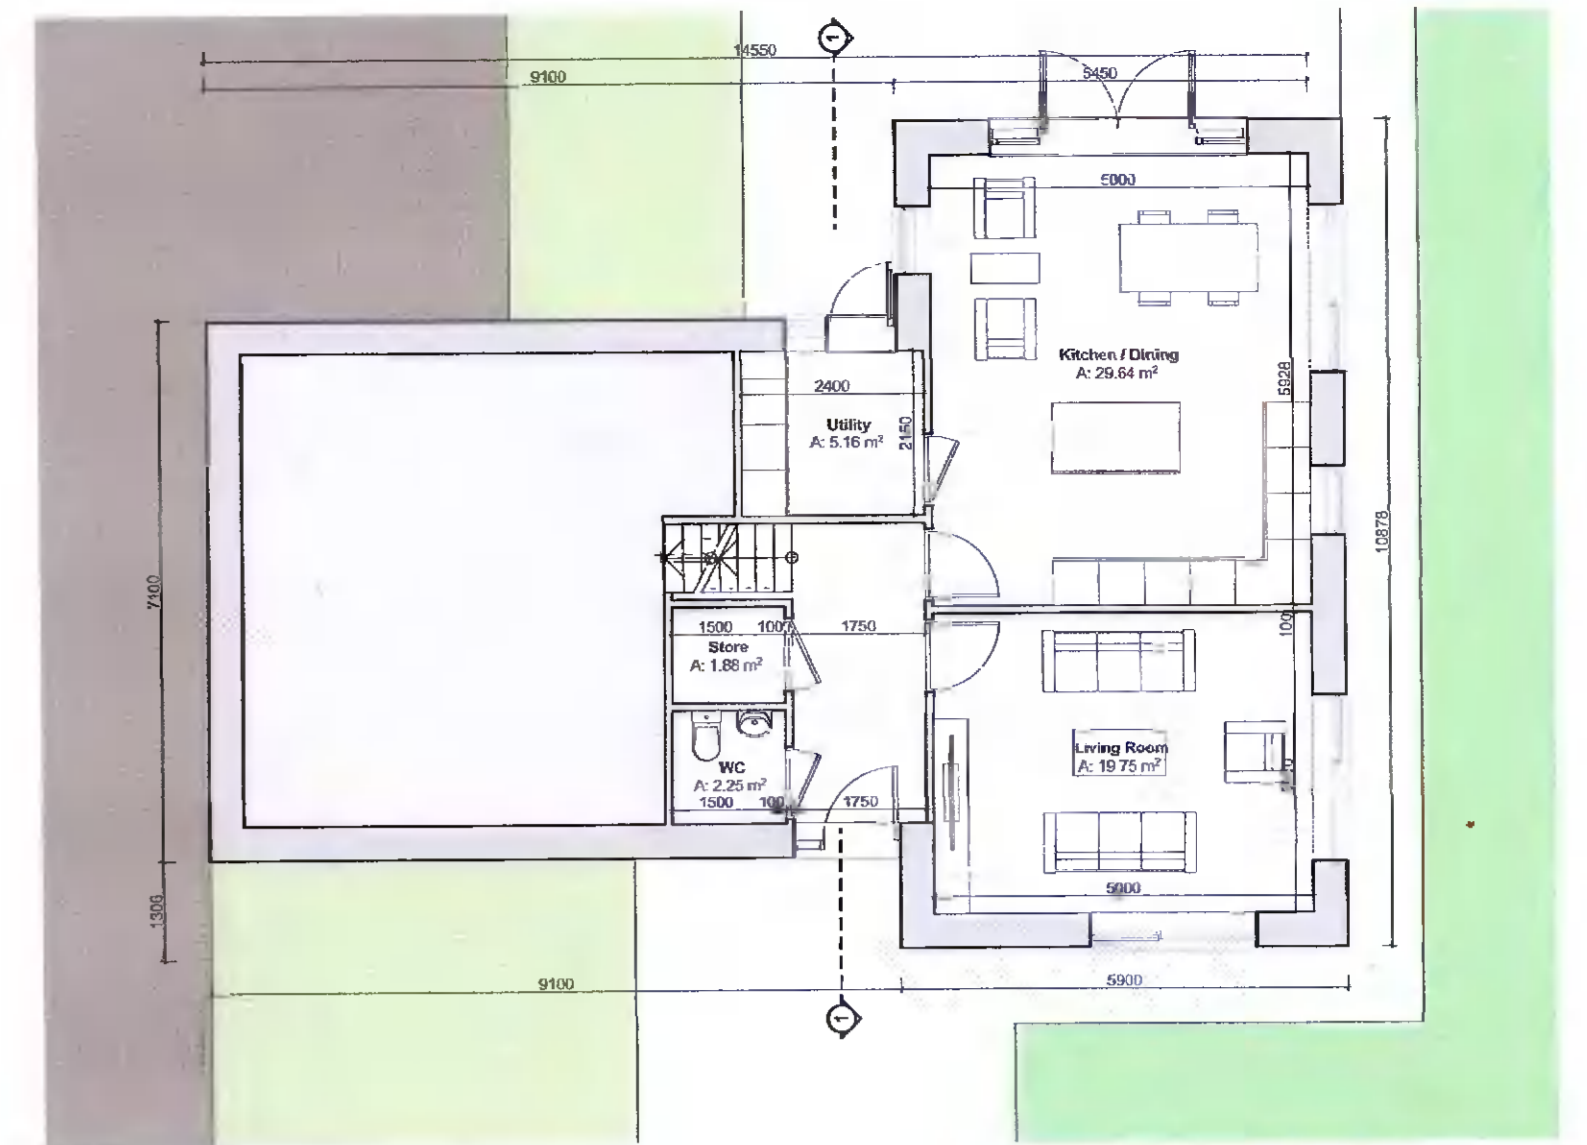

Ground Floor Plan
SCALE 1:100

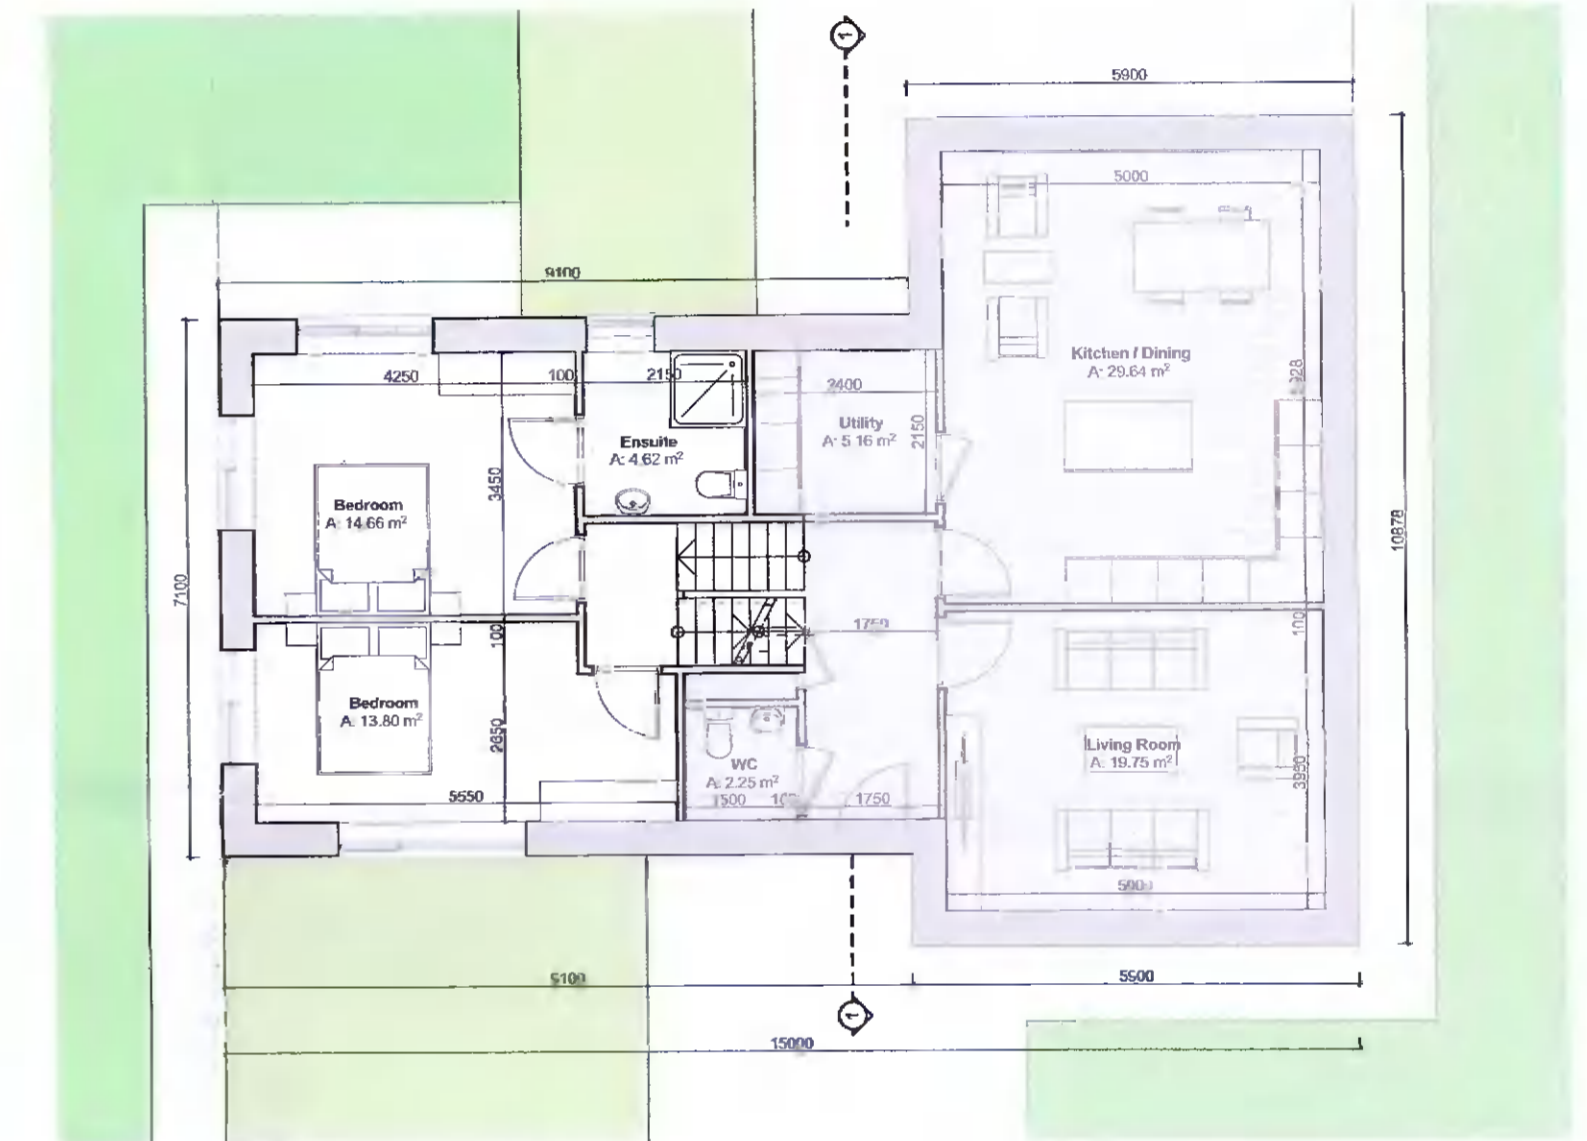

Mezzanine
SCALE 1:100

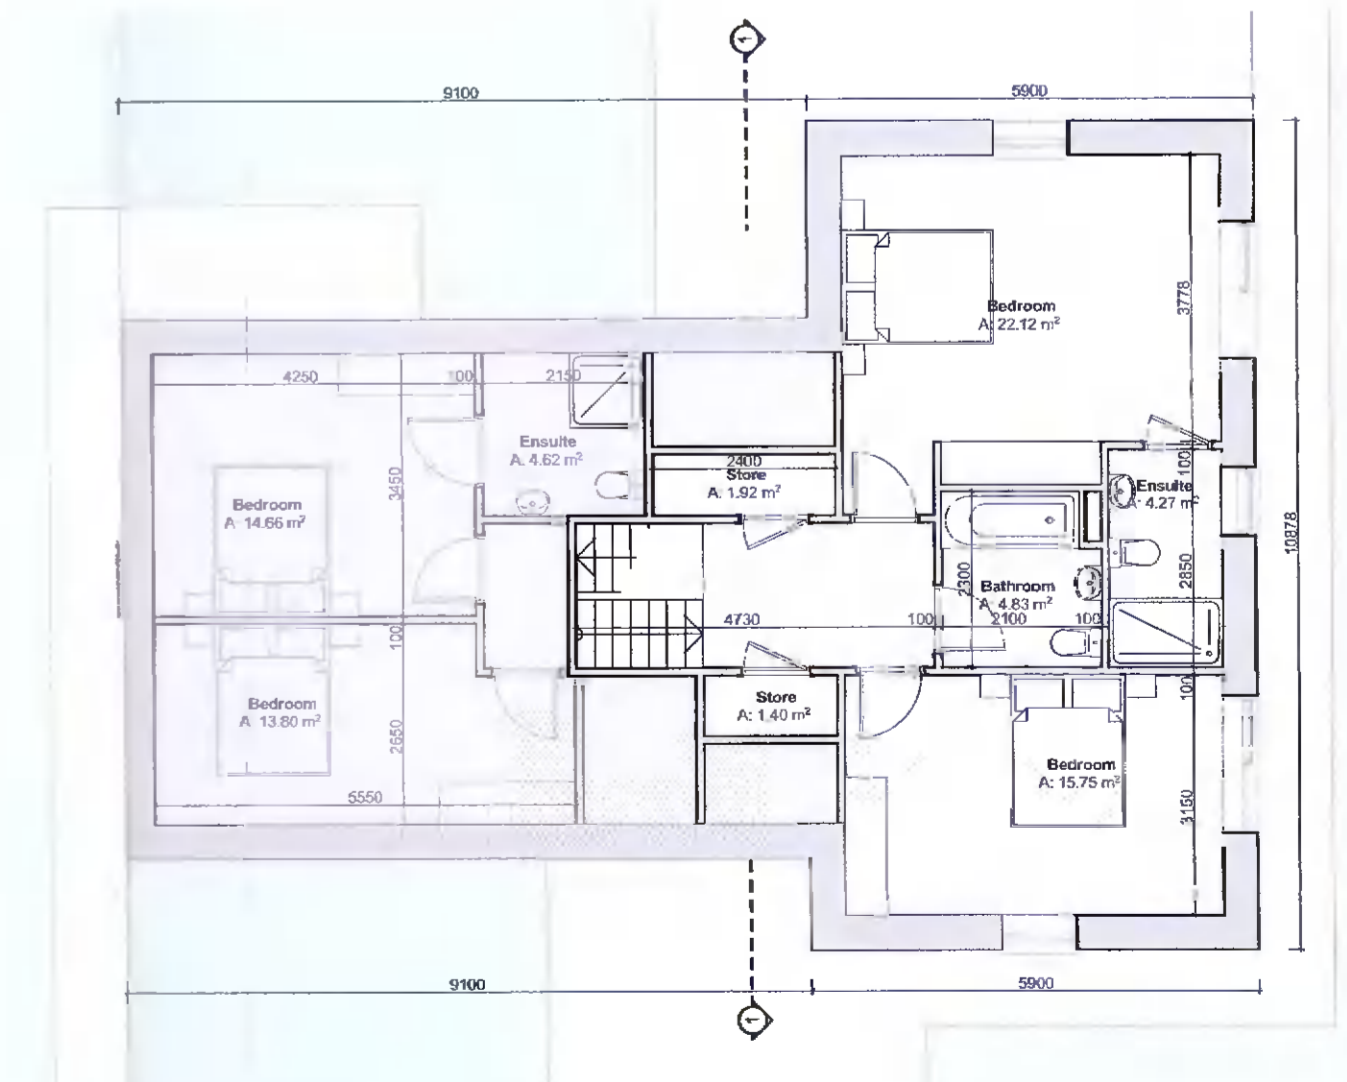

1st Floor
SCALE 1:100

