


Location Map 1:1000
OS Map: 3453-01

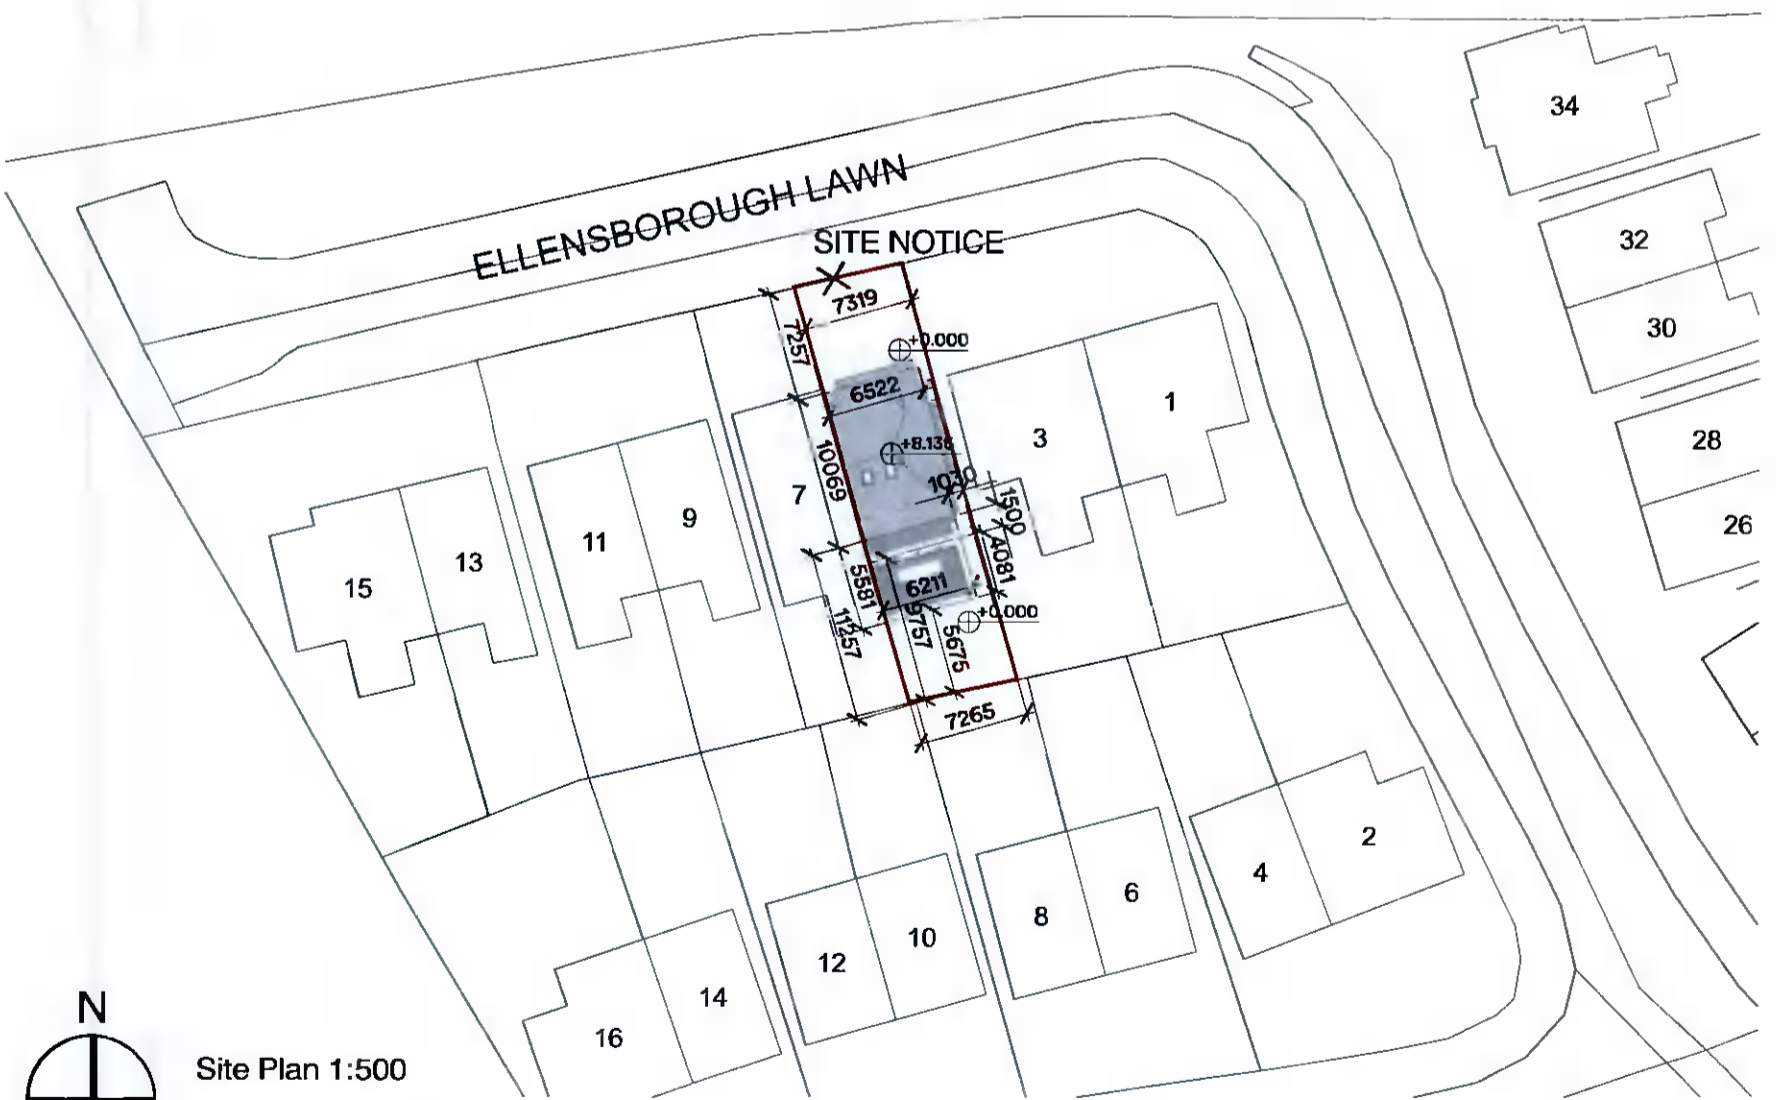

Site Plan 1:500
OS Map: 3453-01

NOTIFY ARCHITECT OF DISCREPANCIES CHECK DIMENSIONS ON SITE DO NOT SCALE USE FIGURED DIMENSIONS ONLY COPYRIGHT O'DALY ARCHITECTS	CLIENT	Alan Merriman & Angela Gaffney	PROJECT	5 Ellensborough Lawn, Tallaght, Dublin 24	O'DALY ARCHITECTS 12 GARVILLE ROAD, RATHGAR, DUBLIN 6 P 01 496 7159 www.odalyarchitects.ie F 01 496 7159 E info@odalyarchitects.ie
	DRAWING	Location Map & Site Plan	DRAWING No.	ELL-P-01	
	FILE NAME	ELL-P-02	REVISION No.	00	
	DATE	22/05/2022	STAGE	Planning	
SCALE	1:1000, 1:500 @ A3	DRAWN BY	KOD		