




EXISTING GROUND FLOOR PLAN 1:100

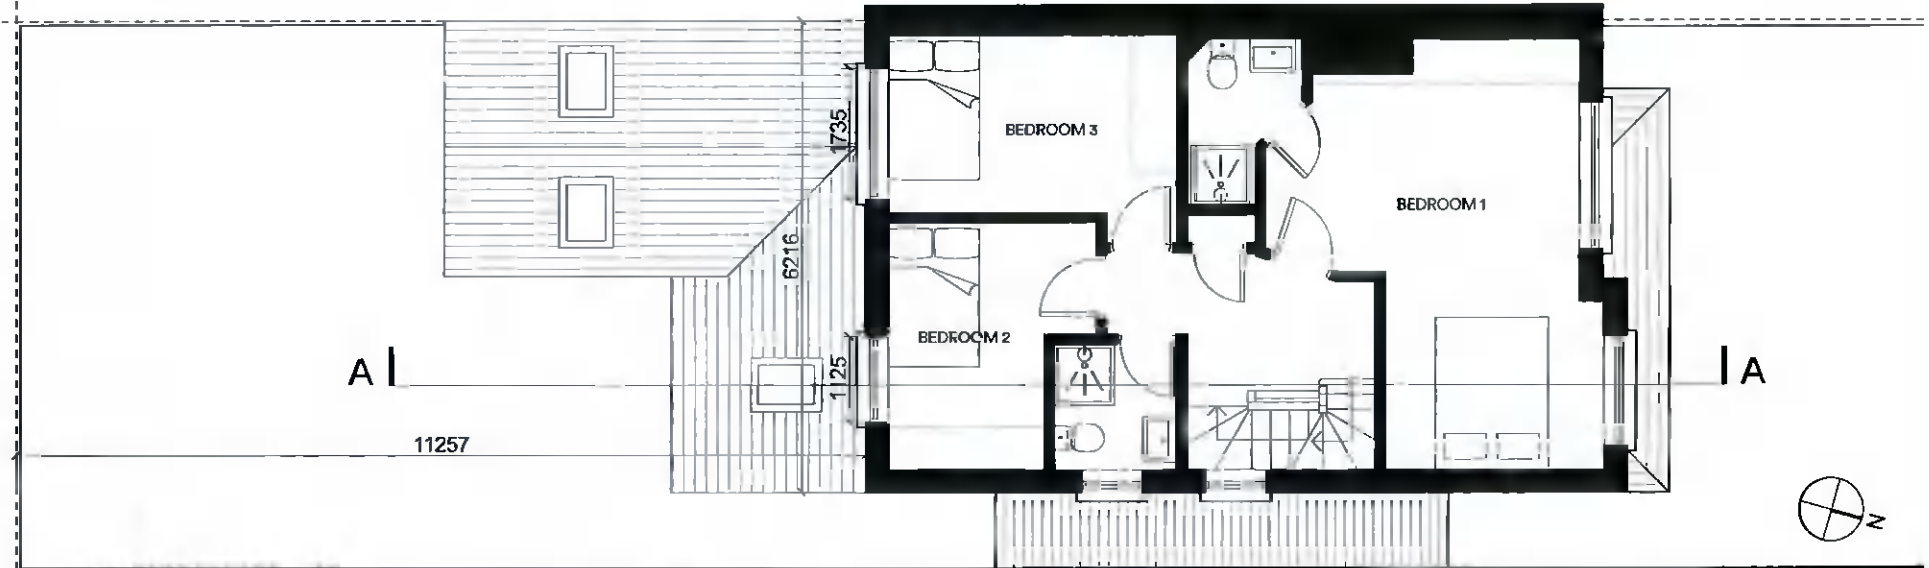

EXISTING FIRST FLOOR PLAN 1:100

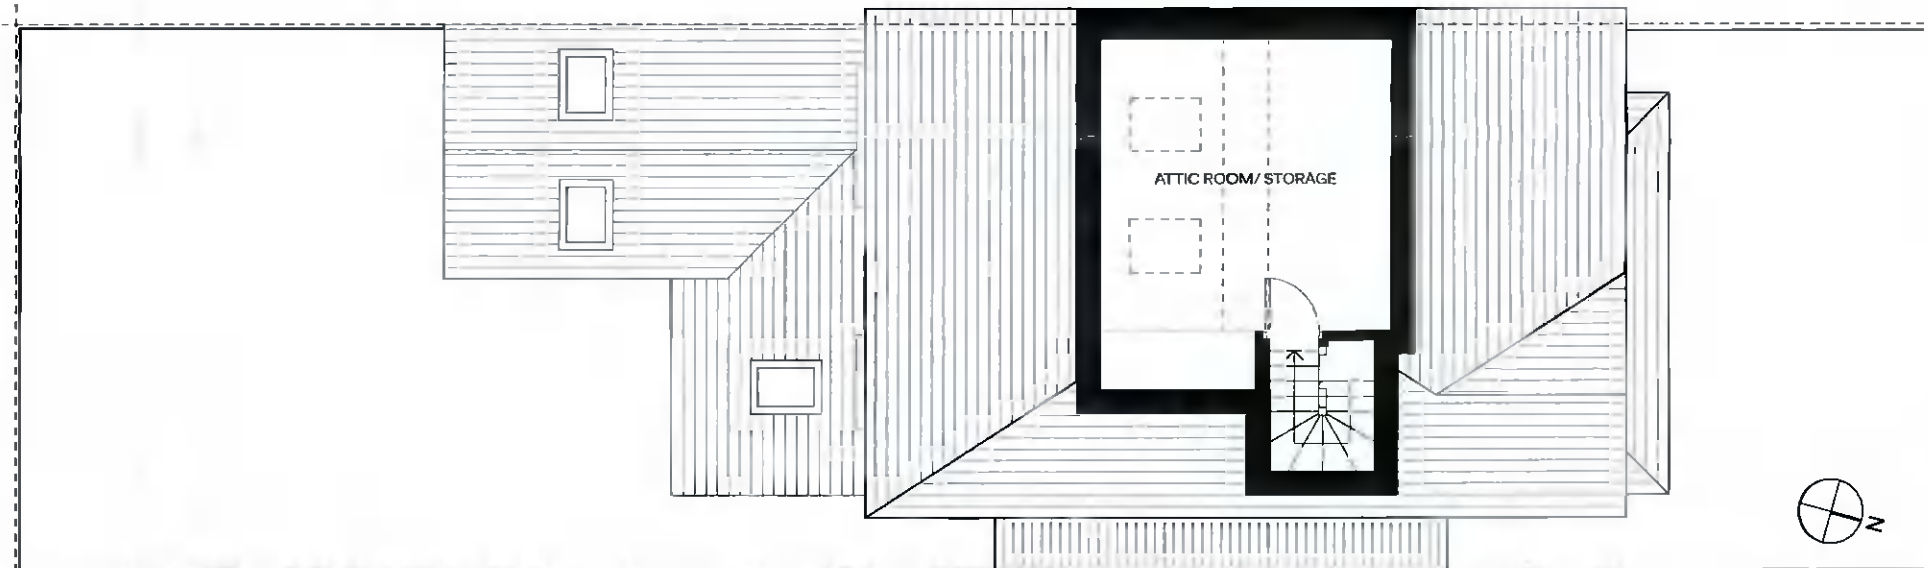

EXISTING ATTIC ROOM PLAN 1:100

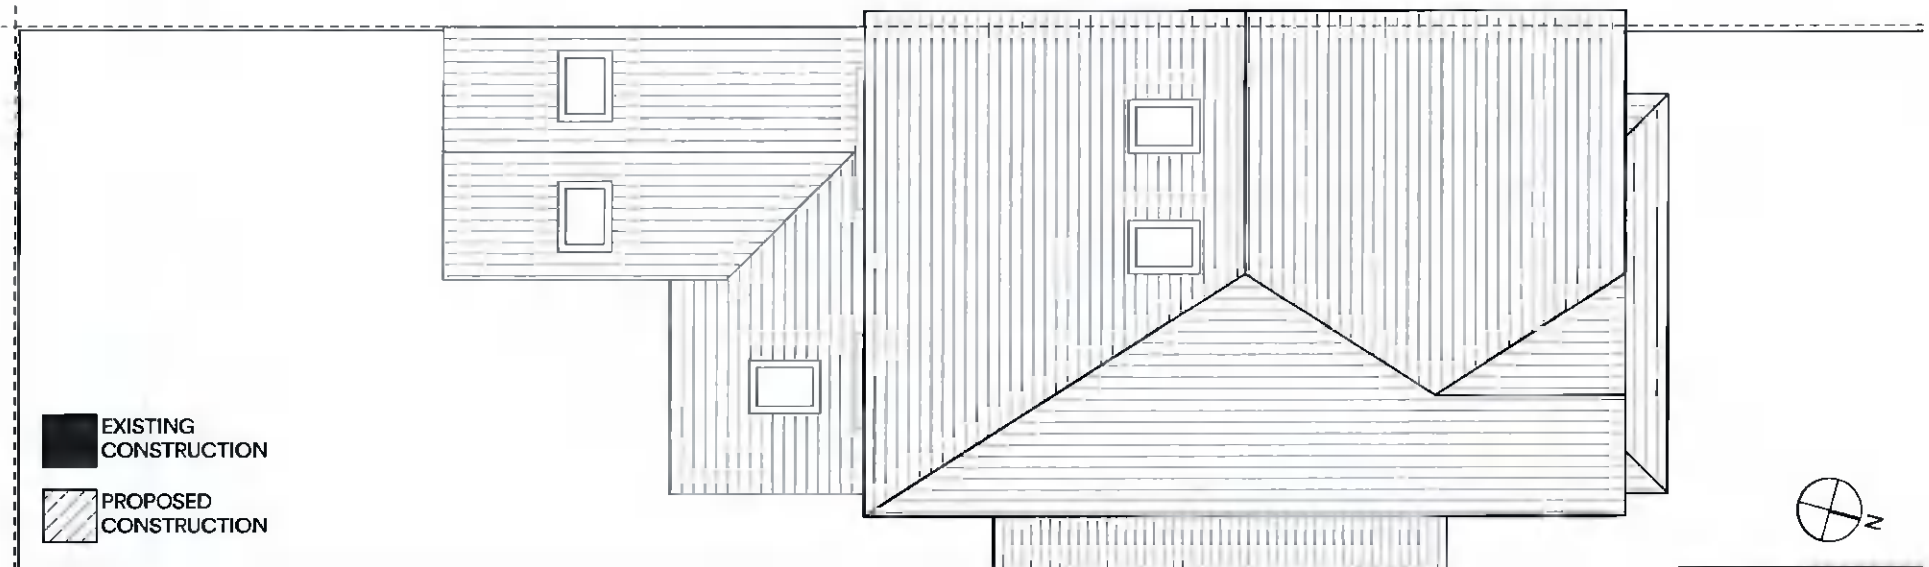

EXISTING ROOF PLAN 1:100

EXISTING CONSTRUCTION
 PROPOSED CONSTRUCTION

NOTIFY ARCHITECT OF DISCREPANCIES CHECK DIMENSIONS ON SITE DO NOT SCALE USE FIGURED DIMENSIONS ONLY COPYRIGHT O'DALY ARCHITECTS	CLIENT	Alan Merriman & Angela Gaffney	PROJECT	5 Ellensborough Lawn, Tallaght, Dublin 24	O'DALY ARCHITECTS 12 GARVILLE ROAD, RATHGAR, DUBLIN 6 P 01 496 7159 www.odalyarchitects.ie F 01 496 7159 E info@odalyarchitects.ie
	DRAWING	Existing Plans	DRAWING No.	ELL-P-02	
	FILE NAME	ELL-P-02	REVISION No.	00	
	DATE	22/05/2022	STAGE	Planning	
SCALE	1:100 @ A3	DRAWN BY	KOD		