



PROPOSED GROUND FLOOR PLAN 1:100

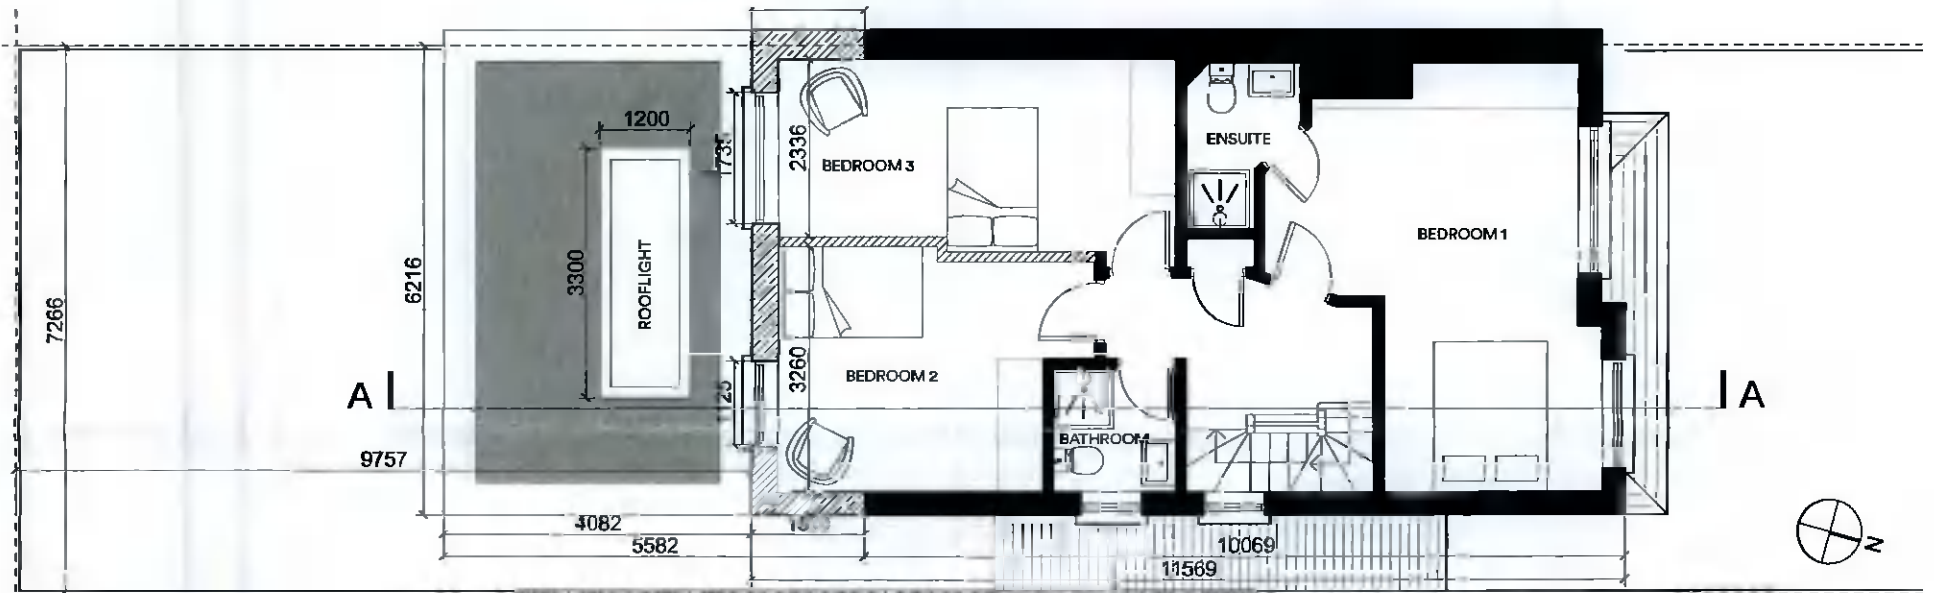

PROPOSED FIRST FLOOR PLAN 1:100

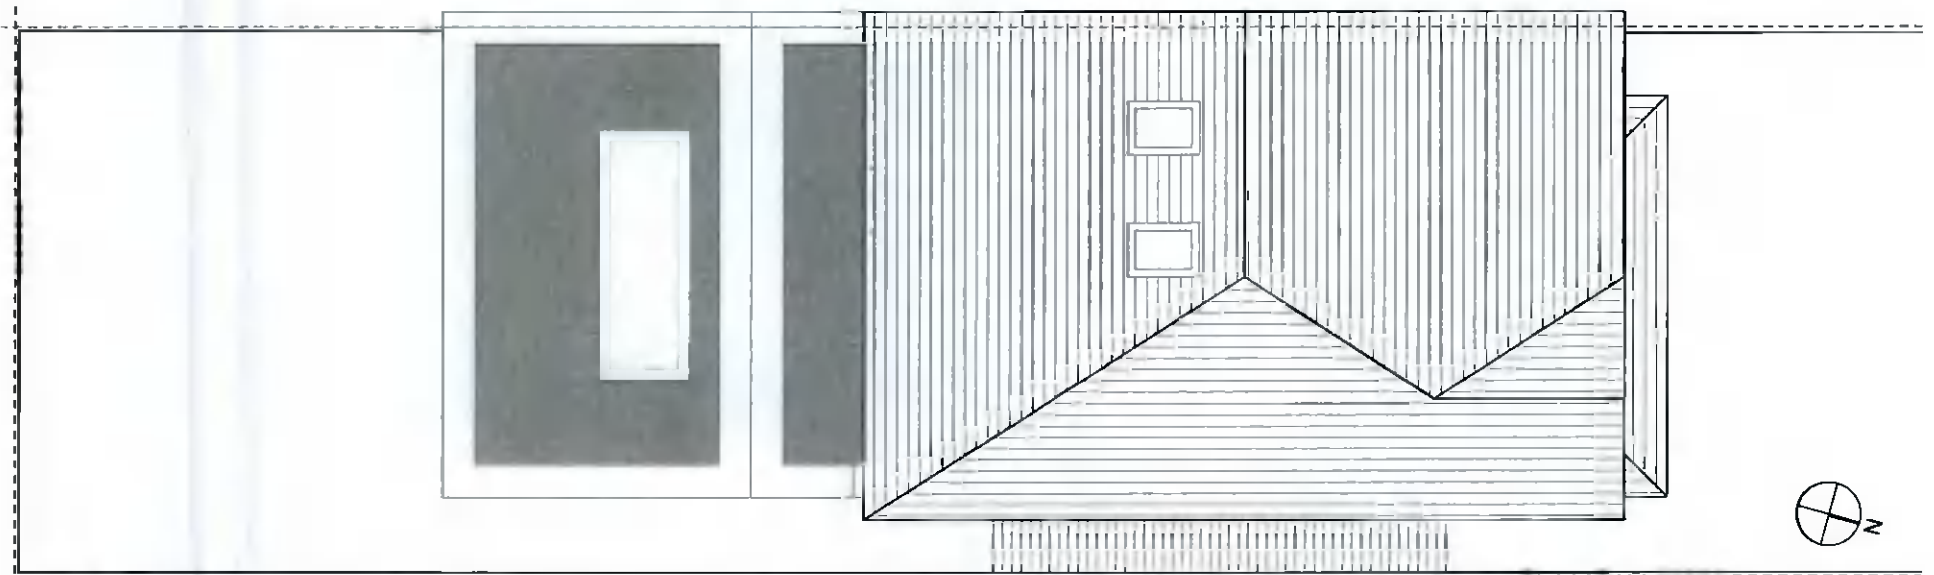

ROOF PLAN 1:100

 EXISTING CONSTRUCTION  
 PROPOSED CONSTRUCTION

<small>NOTIFY ARCHITECT OF DISCREPANCIES CHECK DIMENSIONS ON SITE DO NOT SCALE USE FIGURED DIMENSIONS ONLY COPYRIGHT O'DALY ARCHITECTS</small>	CLIENT	Alan Merriman & Angela Gaffney	PROJECT	5 Ellensborough Lawn, Tallaght, Dublin 24	<b>O'DALY ARCHITECTS</b>  12 GARVILLE ROAD, RATHGAR, DUBLIN 6 P 01 496 7159 www.odalyarchitects.ie F 01 496 7159 E info@odalyarchitects.ie
	DRAWING	Proposed Plans	DRAWING No.	ELL-P-03	
	FILE NAME	ELL-P-02	STAGE	Planning	REVISION No.
	DATE	22/05/2022	DRAWN BY	KOD	00