


EXISTING FRONT ELEVATION 1:100



EXISTING REAR ELEVATION 1:100

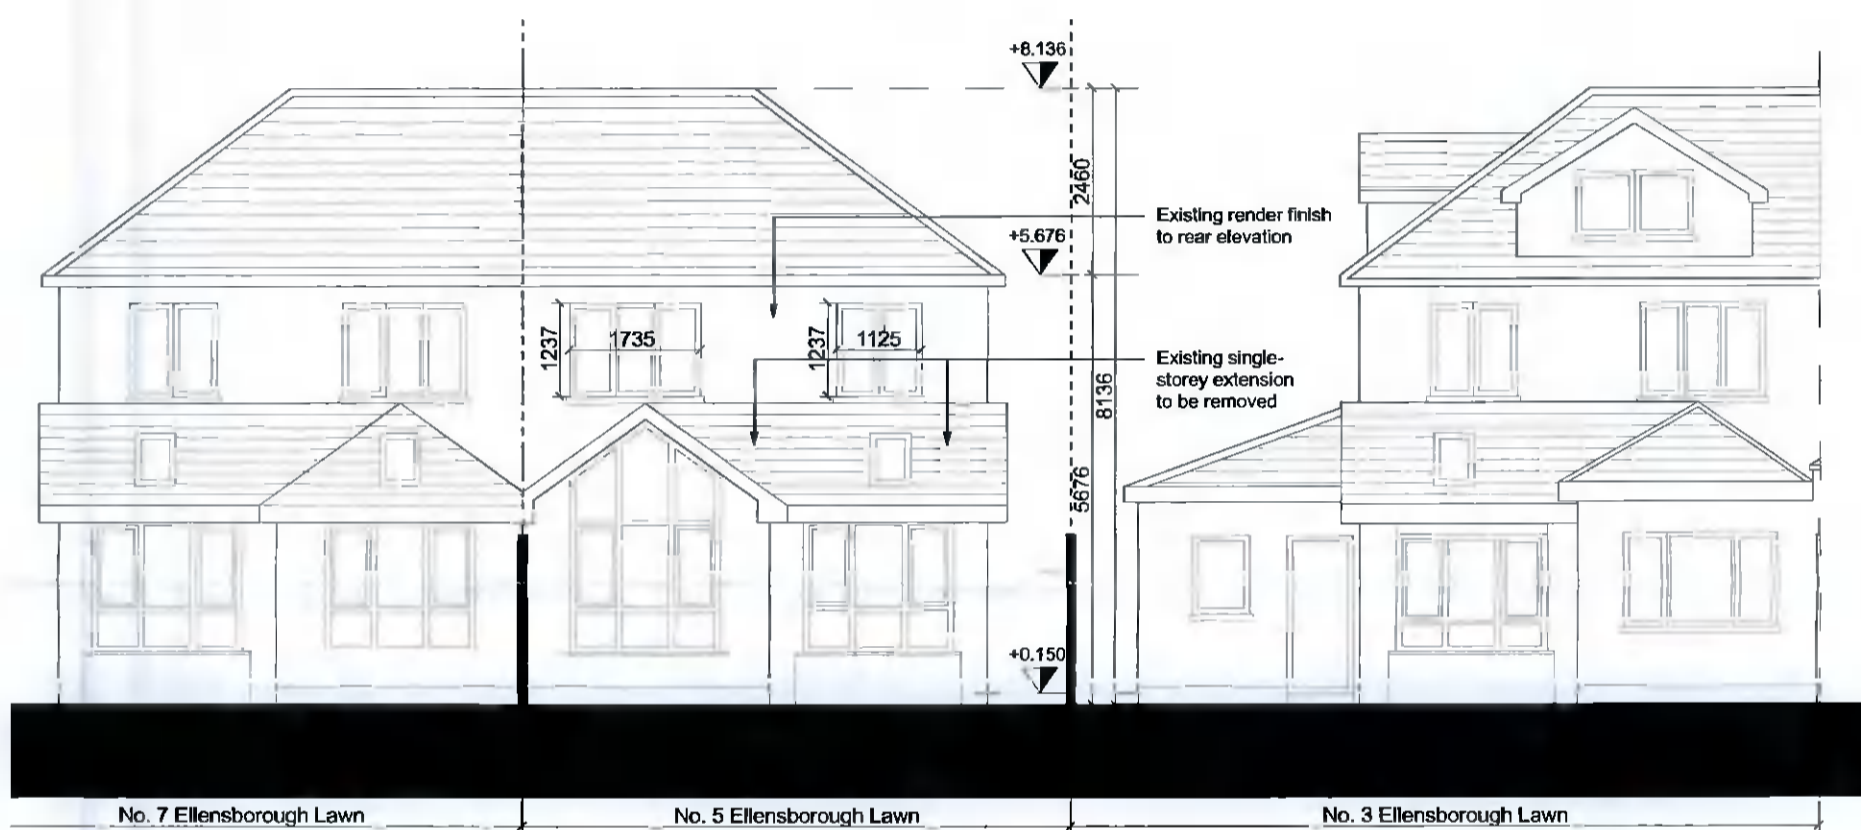

EXISTING SIDE ELEVATION 1:100

<small>NOTIFY ARCHITECT OF DISCREPANCIES CHECK DIMENSIONS ON SITE DO NOT SCALE USE FIGURED DIMENSIONS ONLY COPYRIGHT O'DALY ARCHITECTS</small>	CLIENT	Alan Merriman & Angela Gaffney	PROJECT	5 Ellensborough Lawn, Tallaght, Dublin 24	DRAWING No. <b>ELL-P-04</b>	<b>O'DALY ARCHITECTS</b>  12 GARVILLE ROAD, RATHGAR, DUBLIN 6 P 01 496 7159    www.odalyarchitects.ie F 01 496 7159    E info@odalyarchitects.ie
	DRAWING	Existing Elevations	STAGE	Planning		
FILE NAME	ELL-P-02	SCALE	1:100 @ A3	DRAWN BY	KOD	
DATE	22/05/2022					