





EXISTING SOUTH-WEST ELEVATION Scale 1:100




EXISTING NORTH-EAST ELEVATION Scale 1:100

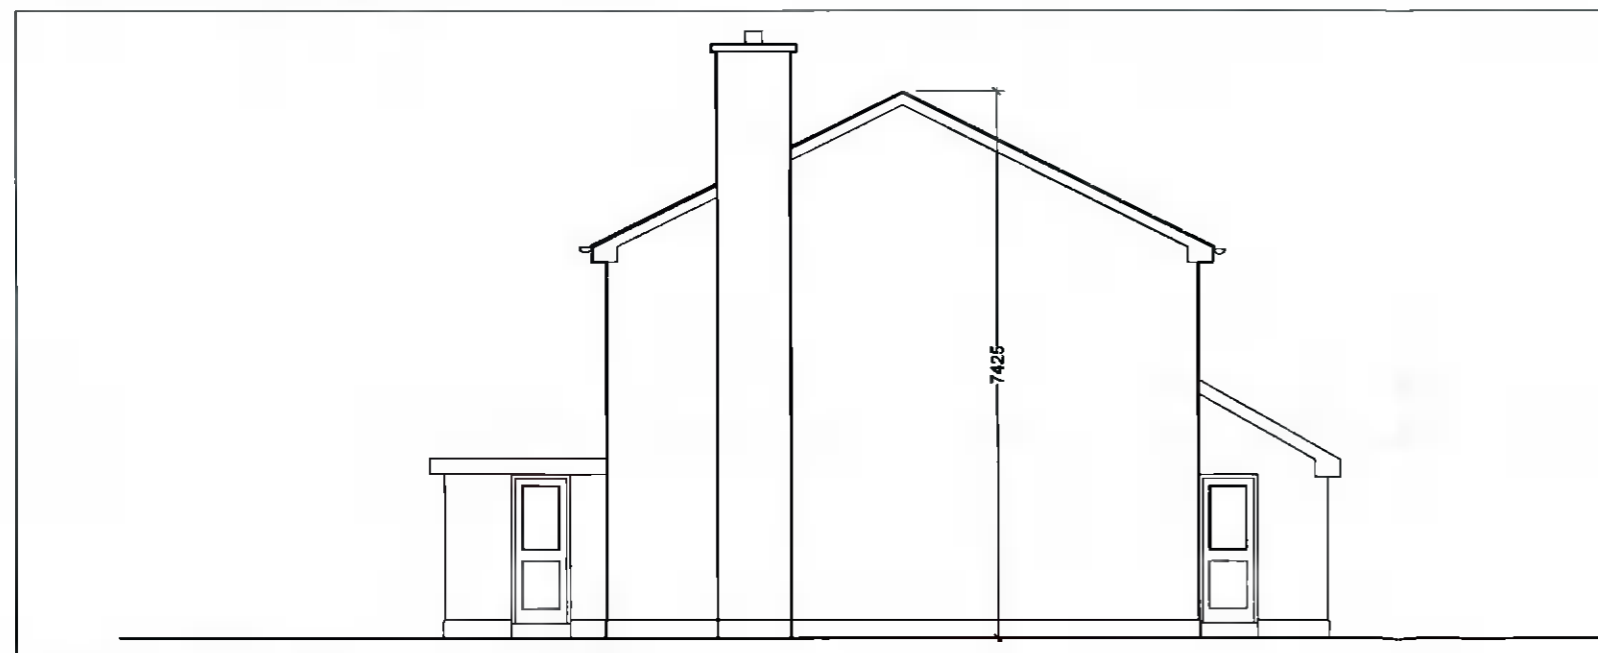

EXISTING NORTH-WEST ELEVATION Scale 1:100

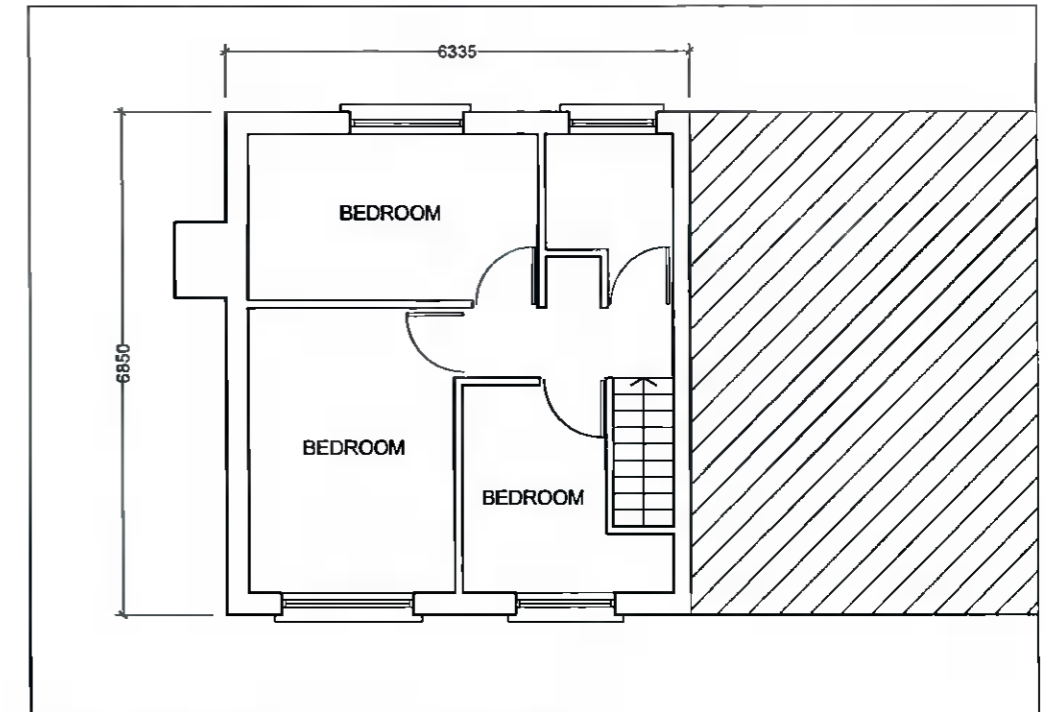

EXISTING FIRST FLOOR PLAN Scale: 1:100

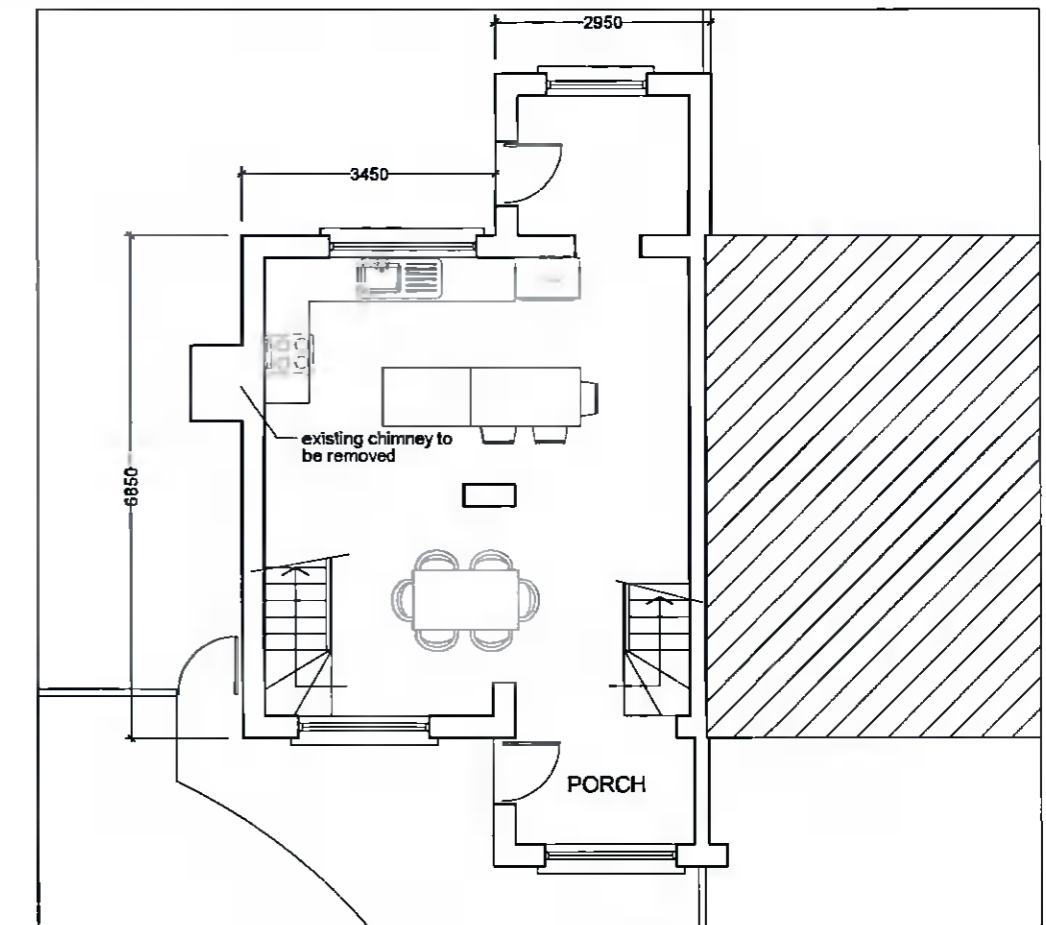

EXISTING GROUND FLOOR PLAN Scale: 1:100



Rev:			TITLE:
COLIN CARROLL Architectural and Energy Design 96, Wheatfield, Bray, Co. Wicklow Tel: 086 8116806			EXISTING FLOOR PLANS & ELEVATIONS
Client:	SORIN URSU	Scale:	Rev. No.
		1:100	
Location:	NO. 45, ARTHUR GRIFFITH PARK LUCAN, CO. DUBLIN	Date:	Drp. No.
		16/05/2022	22-08-01