



PROPOSED GROUND FLOOR PLAN Scale 1:100

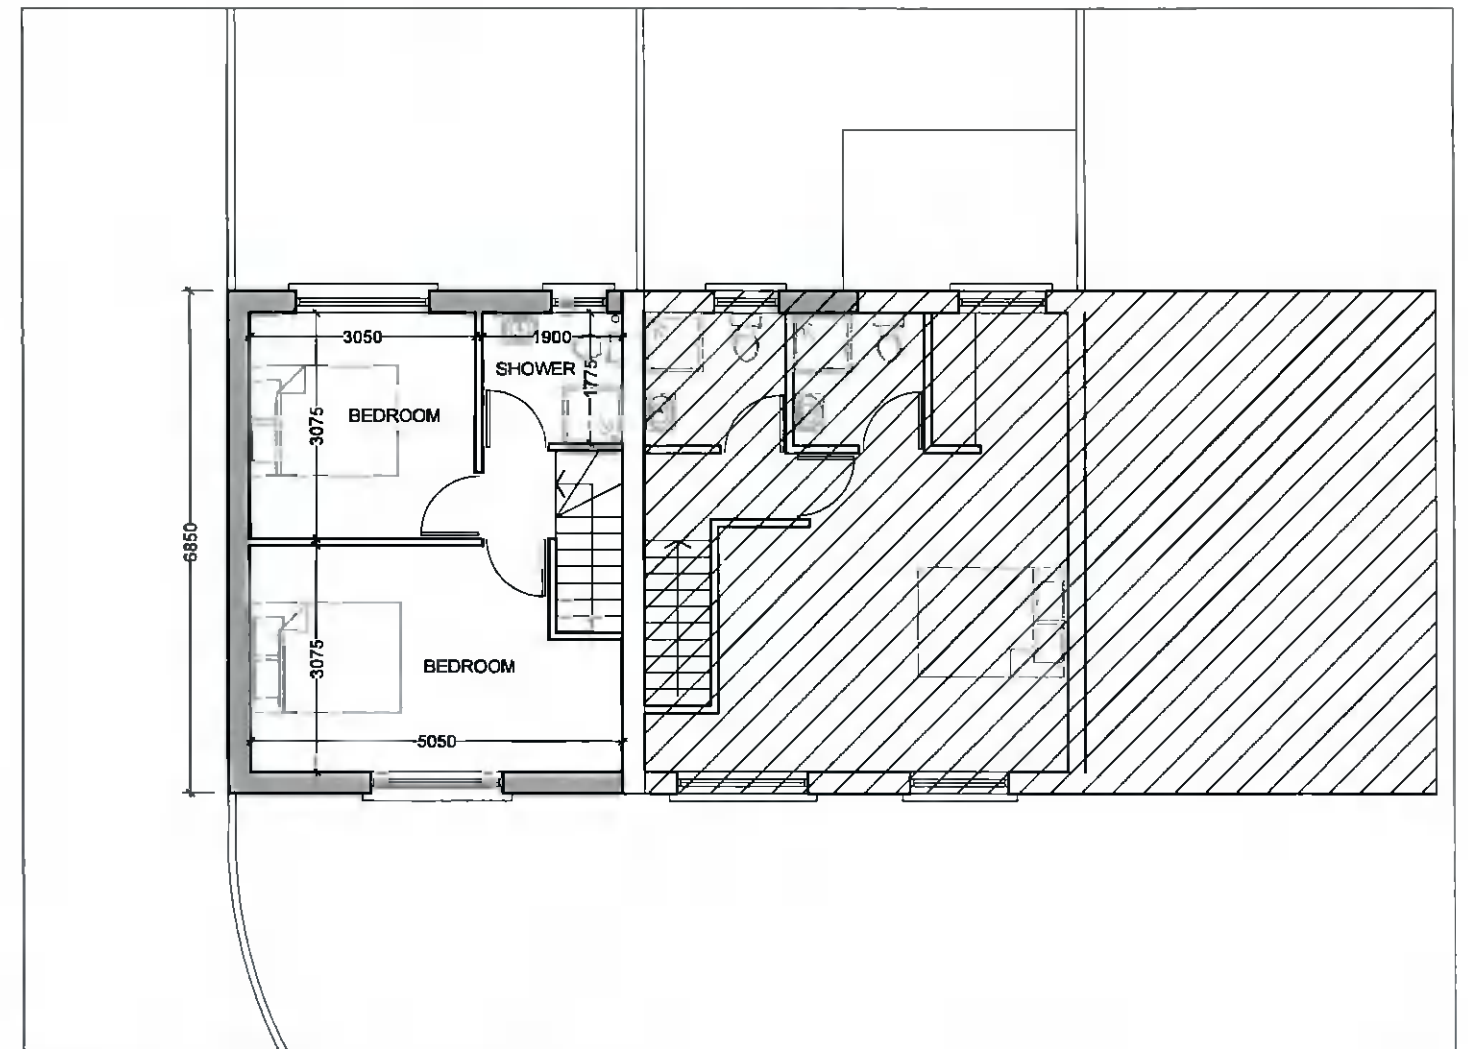

PROPOSED FIRST FLOOR PLAN Scale 1:100

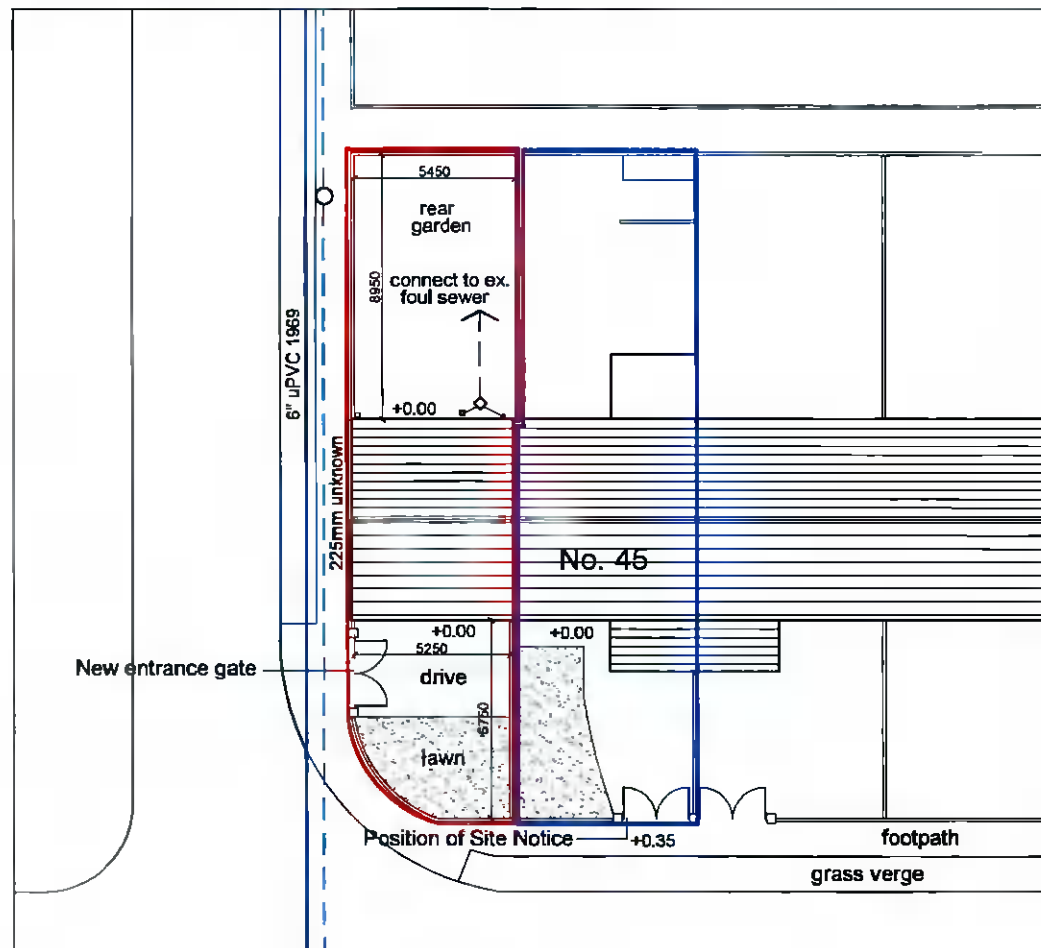

PROPOSED SITE LAYOUT PLAN Scale 1:250



Rev:		
COLIN CARROLL Architectural and Energy Design 96, Wheatfield, Bray, Co. Wicklow Tel: 086 8116806		TITLE: PROPOSED FLOOR PLAN & SITE LAYOUT PLAN
Client:	SORIN URSU	Scale: 1:100
Location:	NO. 45, ARTHUR GRIFFITH PARK LUCAN, CO. DUBLIN	Date: 12/05/2022
		Rev. No. Drg. No. 22-08-02