



PROPOSED GROUND FLOOR PLAN Scale 1:100

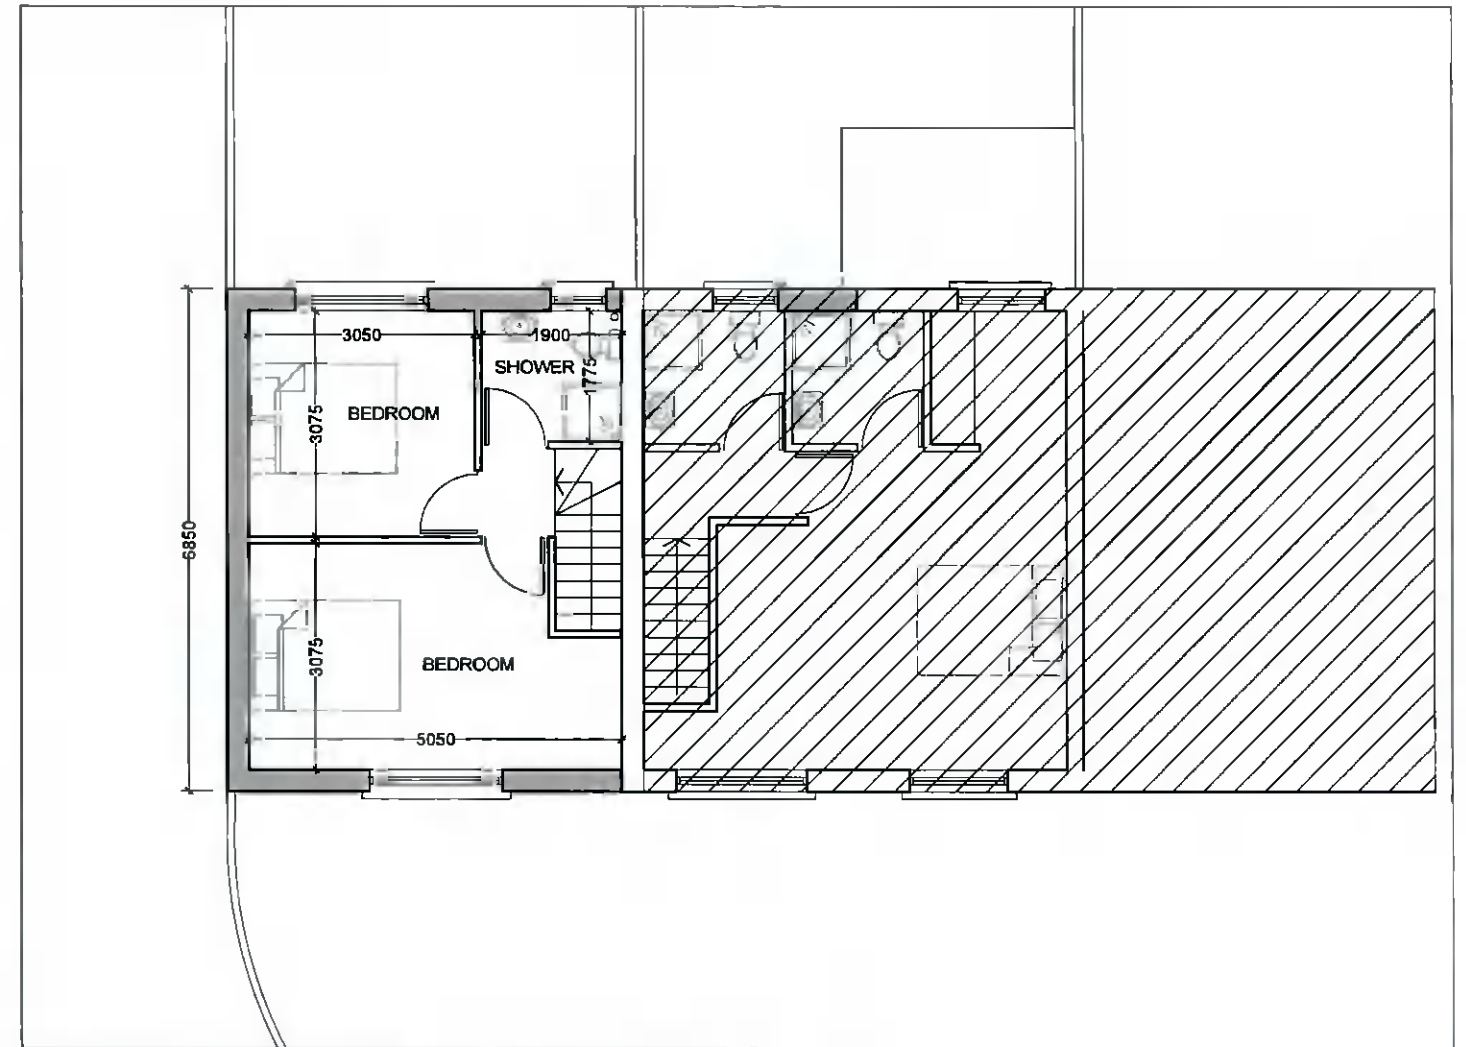

PROPOSED FIRST FLOOR PLAN Scale 1:100

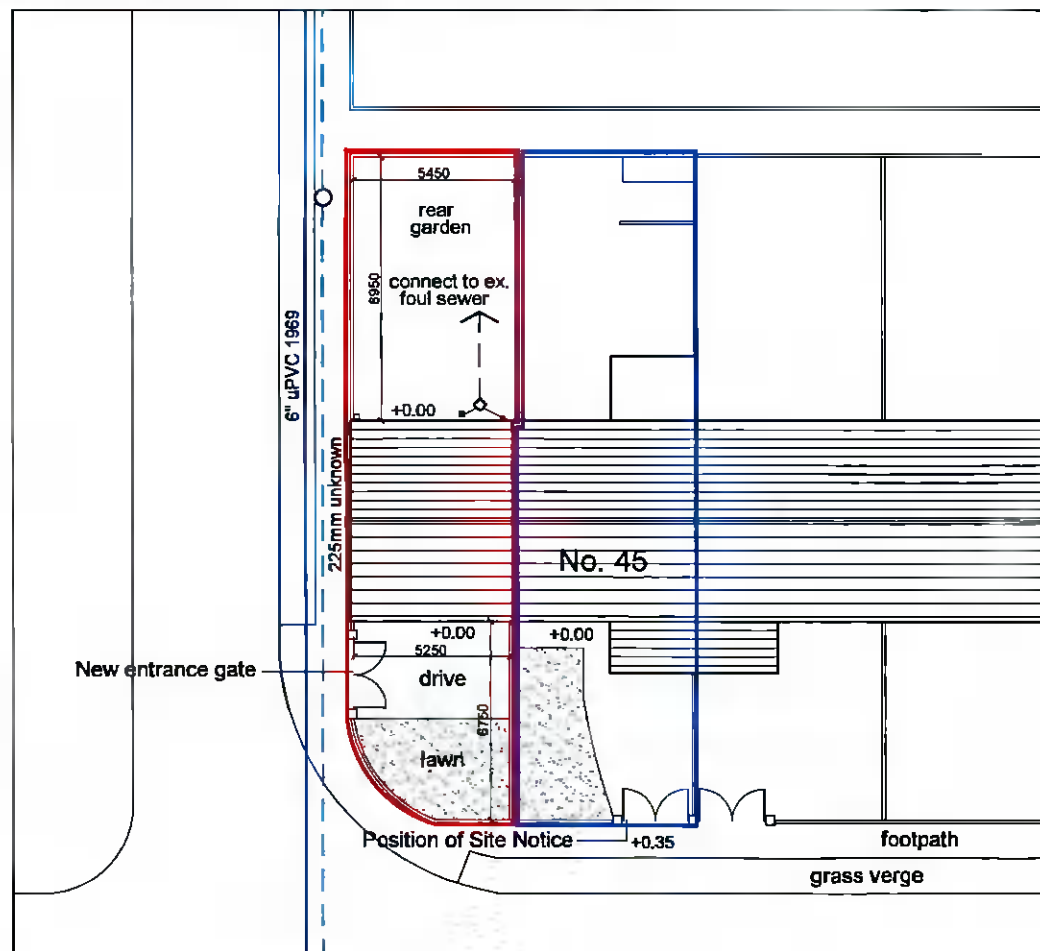

PROPOSED SITE LAYOUT PLAN Scale 1:250



Rev.		TITLE: PROPOSED FLOOR PLAN & SITE LAYOUT PLAN	
Client: SORIN URSU		Scale: 1:100	Rev. No.
Location: NO. 45, ARTHUR GRIFFITH PARK LUCAN, CO. DUBLIN		Date: 12/05/2022	Org. No. 22-08-02
COLIN CARROLL Architectural and Energy Design 96, Wheatfield, Bray, Co. Wicklow Tel: 086 8116806			