


1 Moy Glas Court

Existing Side Elevation

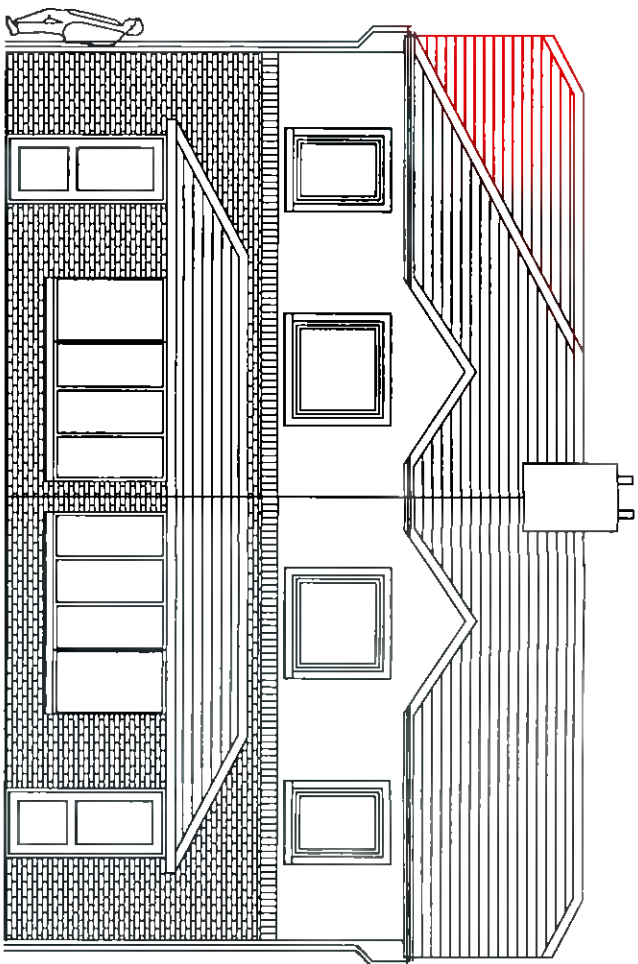


12 Moy Glas Way

Proposed Front Elevation


10 Moy Glas Way

Existing Front Elevation

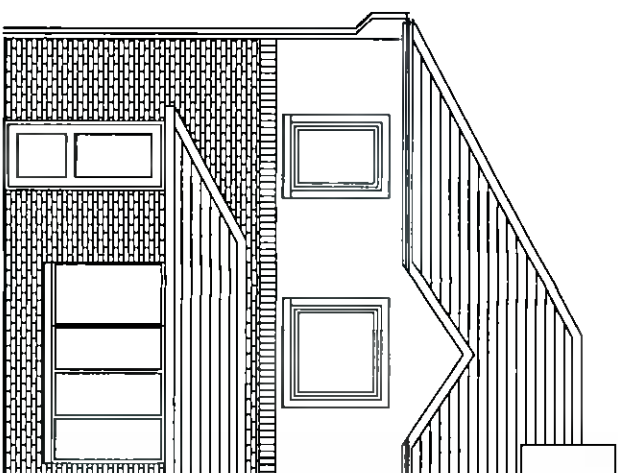


8 Moy Glas Way

Existing Front Elevation

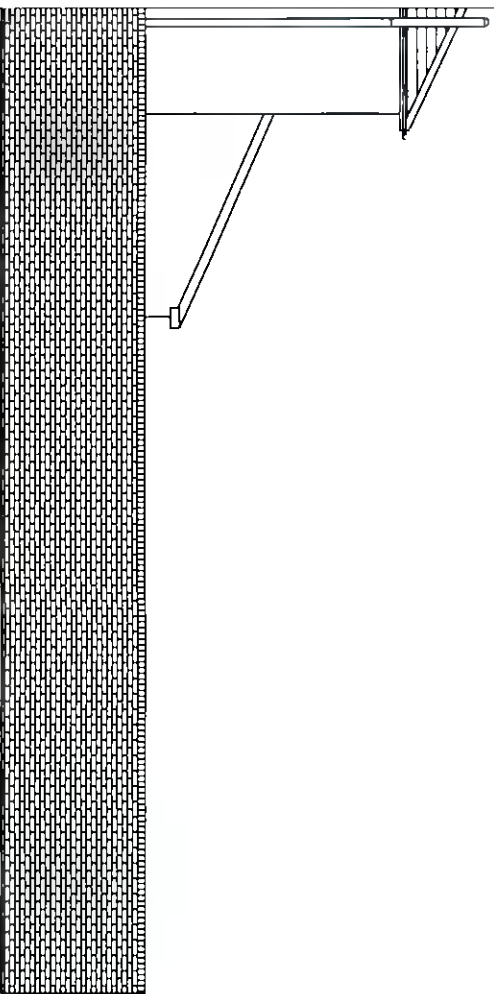

1 Moy Glas Court

Existing Side Elevation

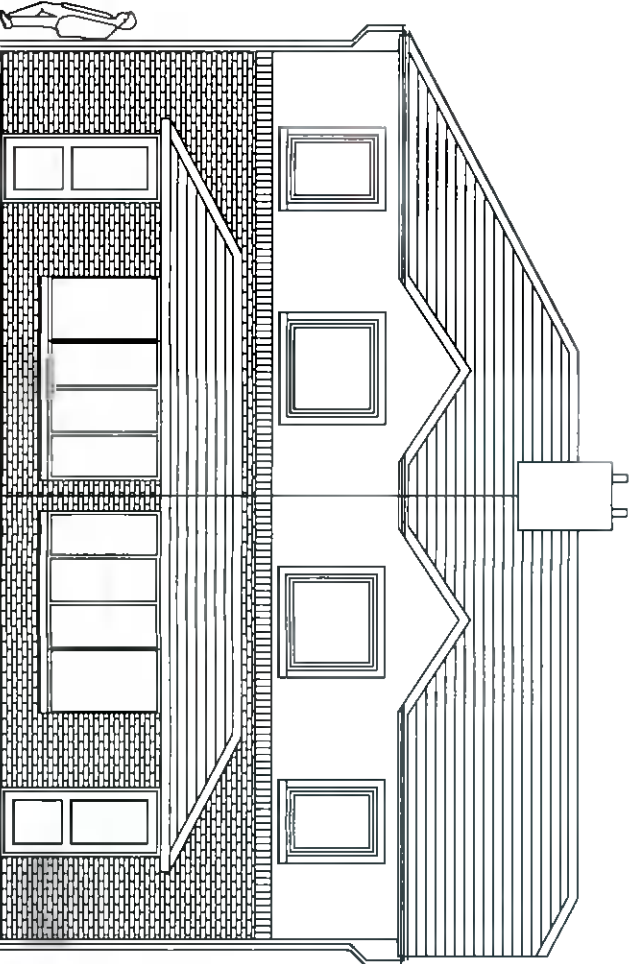


12 Moy Glas Way

Existing Front Elevation

10 Moy Glas Way

Existing Front Elevation

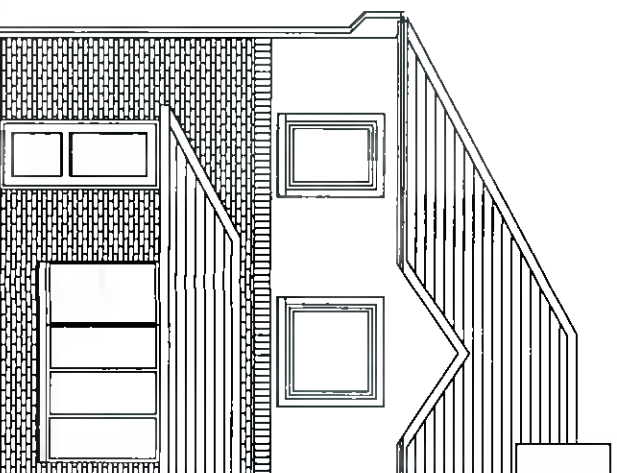

8 Moy Glas Way

Existing Front Elevation

GENERAL NOTE

1. TO BE NOTED: ALL THE DRAWN DIMENSIONS TO BE CHECKED BY THE CONTRACTOR BEFORE COMMENCEMENT OF THE WORKS.
2. THE CONTRACTOR TO ASCERTAIN THE POSITION OF ALL UTILITIES BEFORE COMMENCEMENT OF THE WORKS.
3. THE DRAWING TO BE READING FROM LEFT TO RIGHT WITH ALL RELEVANT DETAILS TO BE SHOWN IN FULL.
4. ALL BUILDING WORKS TO BE UNINTERRUPTED AND TO BE COMPLETED WITHIN THE PERIOD OF TIME SPECIFIED IN THE PROGRAMME OF WORKS.
5. ALL WORKS TO BE COMPLETED WITHIN THE PERIOD OF TIME SPECIFIED IN THE PROGRAMME OF WORKS.
Project: 12 Moy Glas Way, Level: Floor 22

Scale: 1:100 Client: Vasic Negru

Date: 31.12.22 Drawing Number: 017

Drawn by: Stuart Chalkley B.Eng. M.Eng. M.Eng. M.P.P.

Drawing Title: Glass Works