


**1** Ground Floor - Proposed  
1 : 100

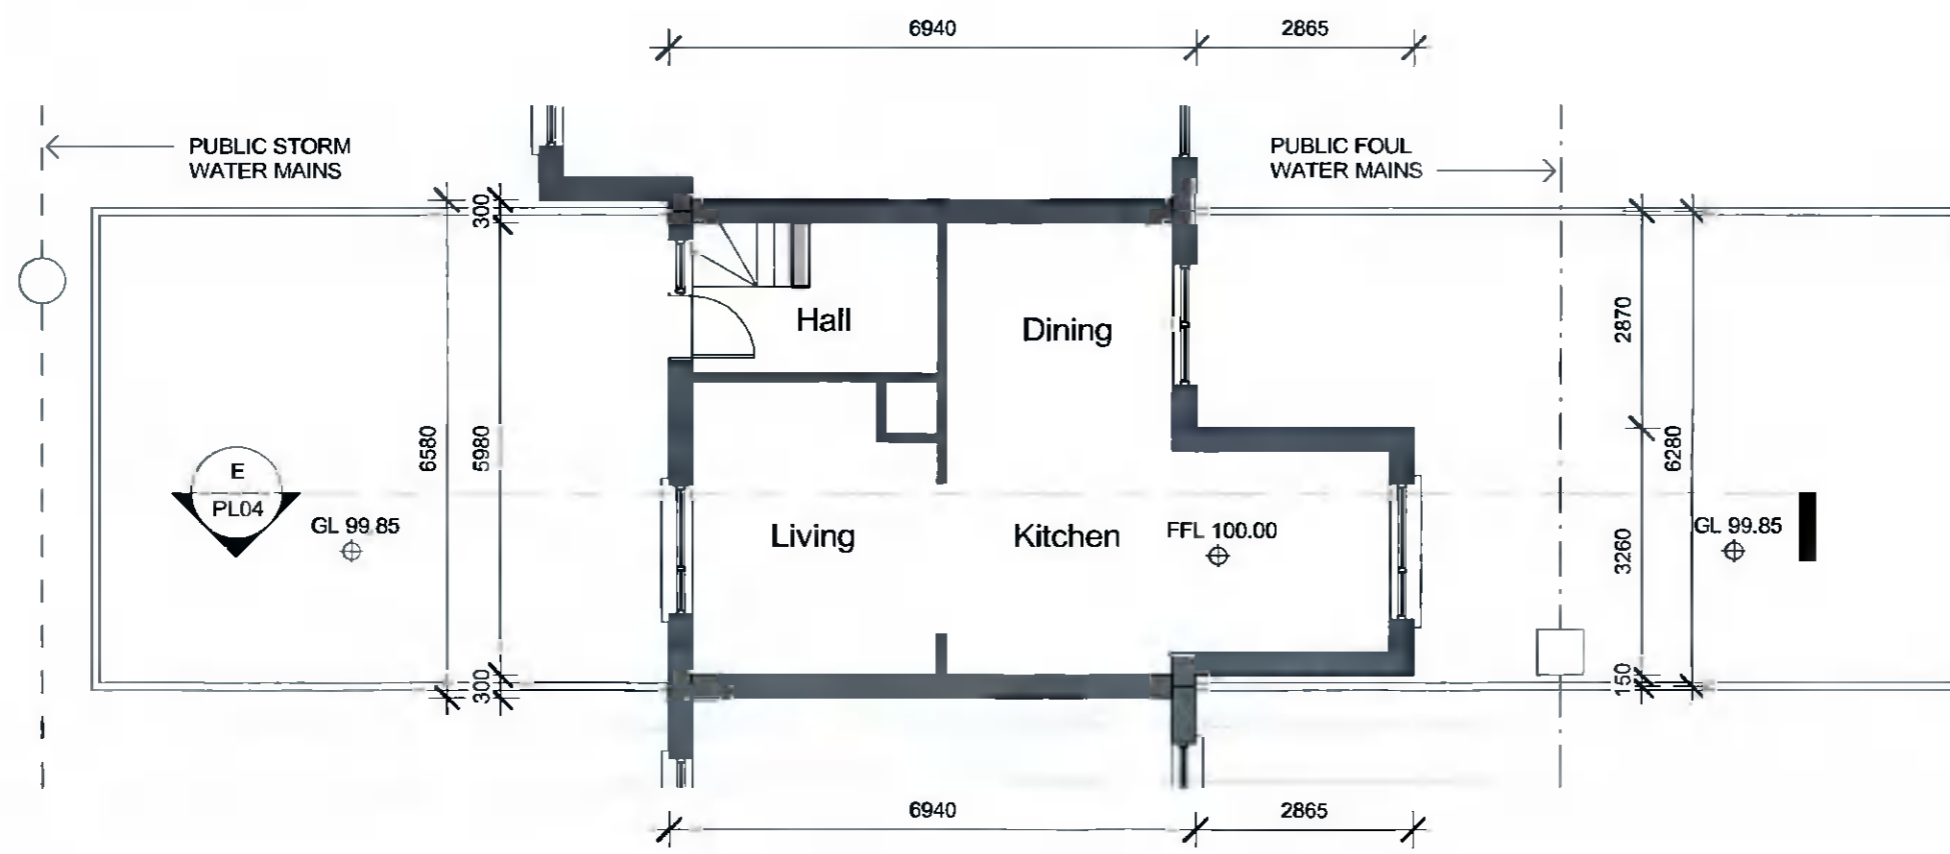

**2** Ground Floor - Existing  
1 : 100

Amy Mc Donald 31 Arthur Griffith Park, Lucan, Co. Dublin T 085 750 7770	
PROJECT TITLE Proposed front & rear extensions at 31 Arthur Griffith Park, Lucan, Co. Dublin	
DRAWING TITLE GROUND FLOOR PLAN	SCALE 1 : 100
	DATE
DRAWING NO PL02	REVISION