


1 First Floor - Proposed
1 : 100



2 First Floor - Existing
1 : 100

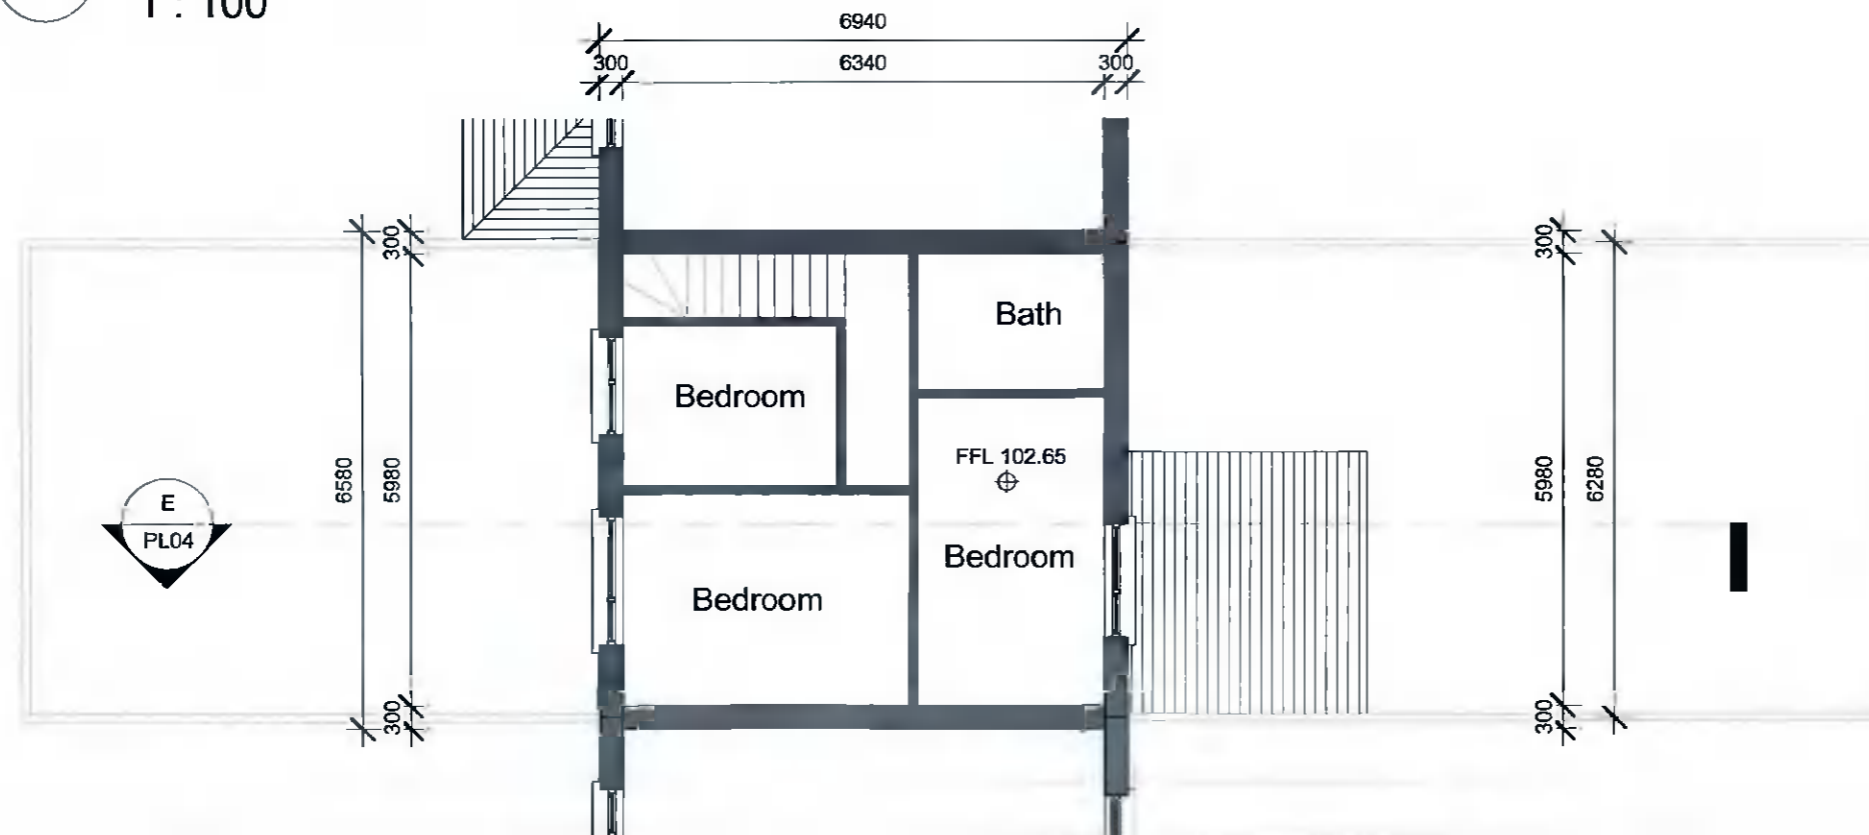

Amy Mc Donald
31 Arthur Griffith Park, Lucan, Co. Dublin
T 085 750 7770

PROJECT TITLE
Proposed front & rear extensions at 31 Arthur
Griffith Park, Lucan, Co. Dublin

| | |
|------------------|---------|
| DRAWING TITLE | SCALE |
| FIRST FLOOR PLAN | 1 : 100 |
| DATE | |

| | |
|------------|----------|
| DRAWING NO | REVISION |
| PL03 | |