



⊕ Proposed Ground Floor Plan
 Floor Area 55m sq.
 Note no change to floor plan

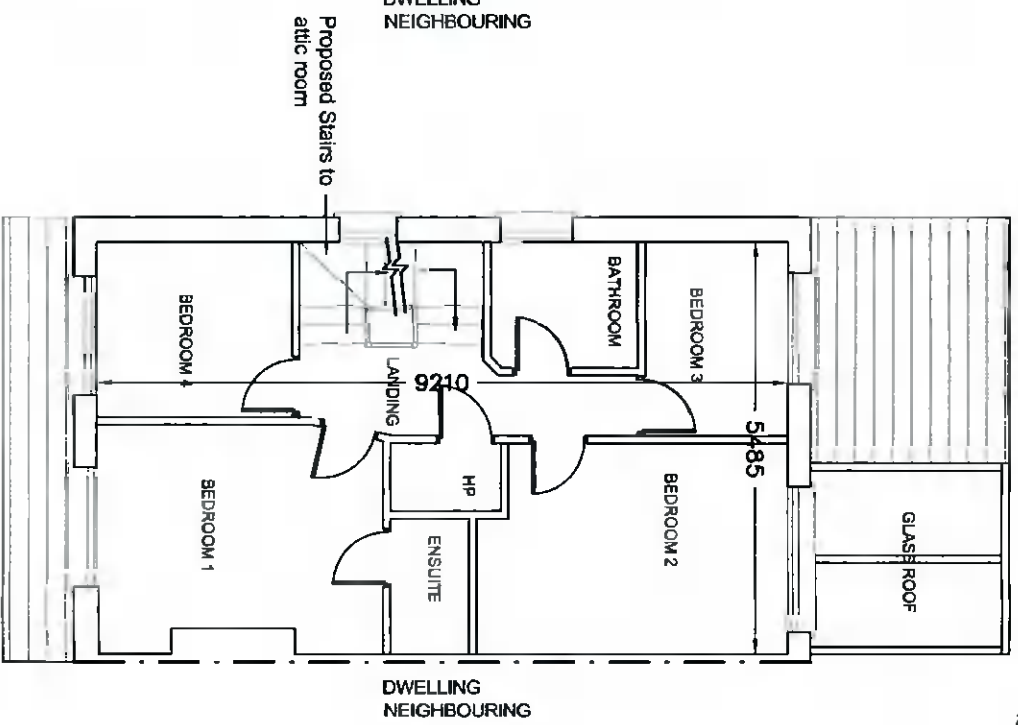


⊕ Proposed First Floor Plan
 Floor Area 47m sq.
 Note only stairs to attic level added

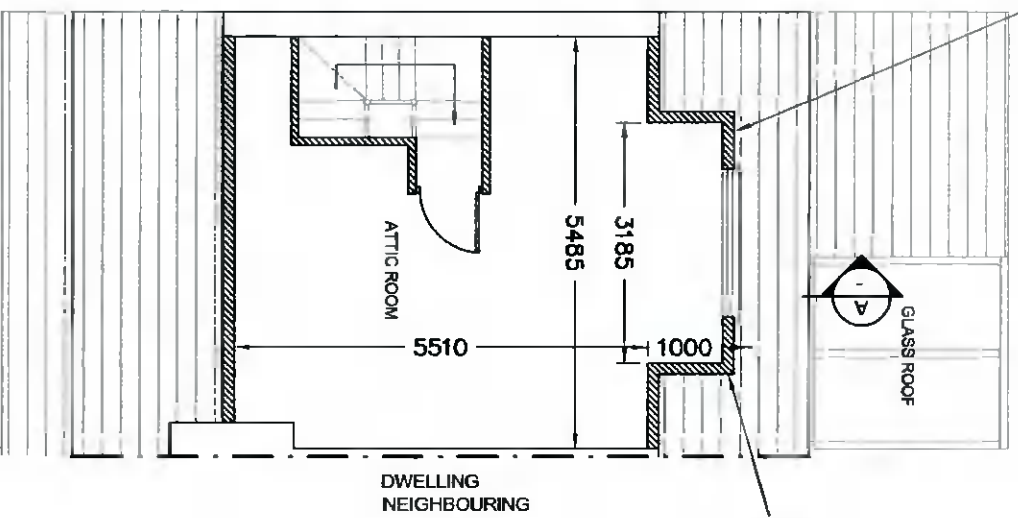

⊕ Proposed Attic Floor Plan
 Floor Area 29m sq.

Proposed dormer roof window on rear slope of roof at attic level

Proposed dormer roof window on rear slope of roof at attic level

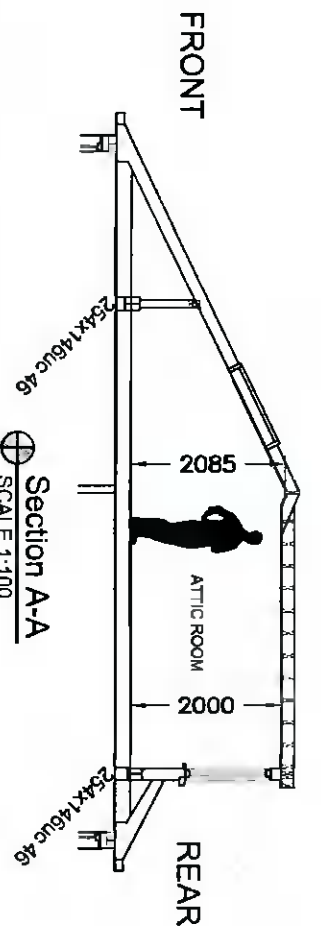

⊕ Section A-A
 SCALE 1:100

P	ISSUED FOR PLANNING	TW	JUNE 2022
REV:	REVISION TITLE:	DRN:	CHD:
			DATE:

Architectural Planning

4 CARRIGMORE CLOSE, AYLESBURY,
 Dublin 24 - Ph: 01 4148358

CLIENT: **Denis Mesko**
 JOB TITLE: **Proposed Works at 12 Corbally Park, Saggart, Dublin 24**

TITLE: **Proposed Plans & Section**

SCALE:	INITIALS:	DATE:
1:100	TW	May 2022
JOB No:	DRAWING No:	
S478	002	

REV: P

NOTES:

This drawing is to be read in conjunction with all relevant Engineers drawings.
 Do not scale use figured dimensions ONLY.
 All dimensions in millimeters unless otherwise stated.
 All dimensions to be checked on site.
 All building works to comply with current building regulations & in accordance with Homebond Standards.

THIS DRAWING IS ISSUED FOR PLANNING PERMISSION ONLY, AND IS NOT A CONSTRUCTION DRAWING