


PROPOSED GROUND FLOOR PLAN 48.5 M/2

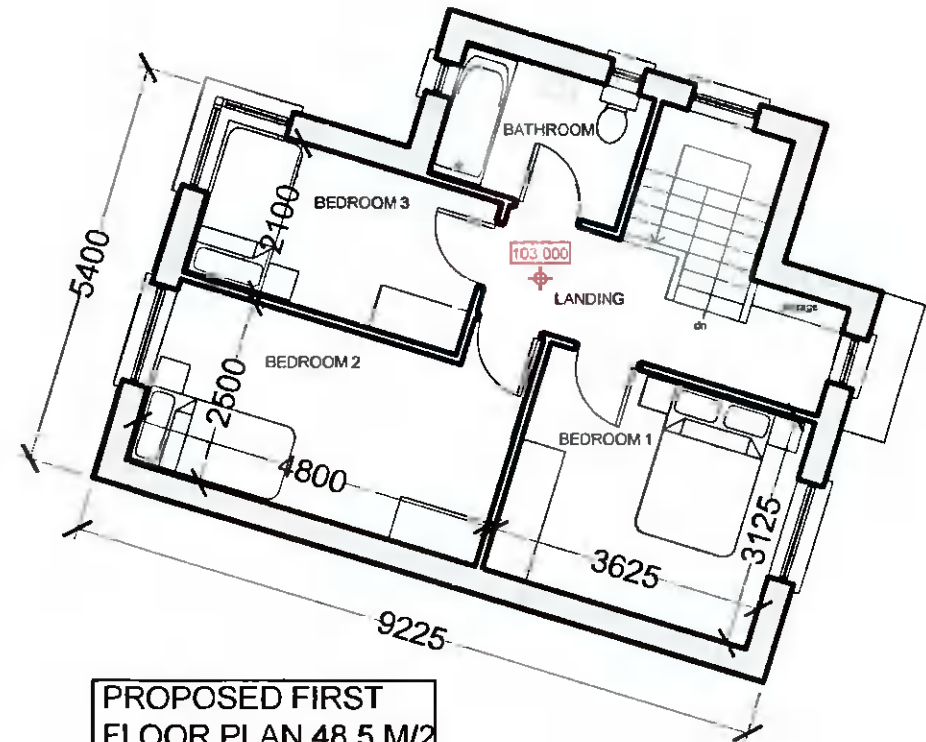

PROPOSED FIRST FLOOR PLAN 48.5 M/2

©COPYRIGHT OF JAMES BRYAN ARCHITECTURAL & PLANNING SERVICES
 THIS DRAWING OR PART OF IS NOT TO BE REPRODUCED WITHOUT PRIOR WRITTEN CONSENT FROM JAMES BRYAN ARCHITECTURAL & PLANNING SERVICES
 THIS DRAWING IS NOT TO BE USED FOR CONSTRUCTION

P	Planning Application	02 06 2022
NO.	REVISION	DATE

James Bryan
 Architectural & Planning Services

1307 Kill West, Kill, Co. Kildare, W91 A7X3
 Tel: 045 878 663, 087 6881 843
 e-mail: jameagbryan@gmail.com

PROJECT:
 79 Moy Glas Chase,
 Lucan, Co. Dublin,
 K78 Y962.
 TITLE:
 PROPOSED FLOOR PLANS.

PROJECT NUMBER: 032/2021	DRAWING NUMBER:
DATE: 02 JUNE 2022	
SCALE: 1:100 @ A3	003 REVISION P