


CONTIGUOUS FRONT ELEVATION @ 1:100

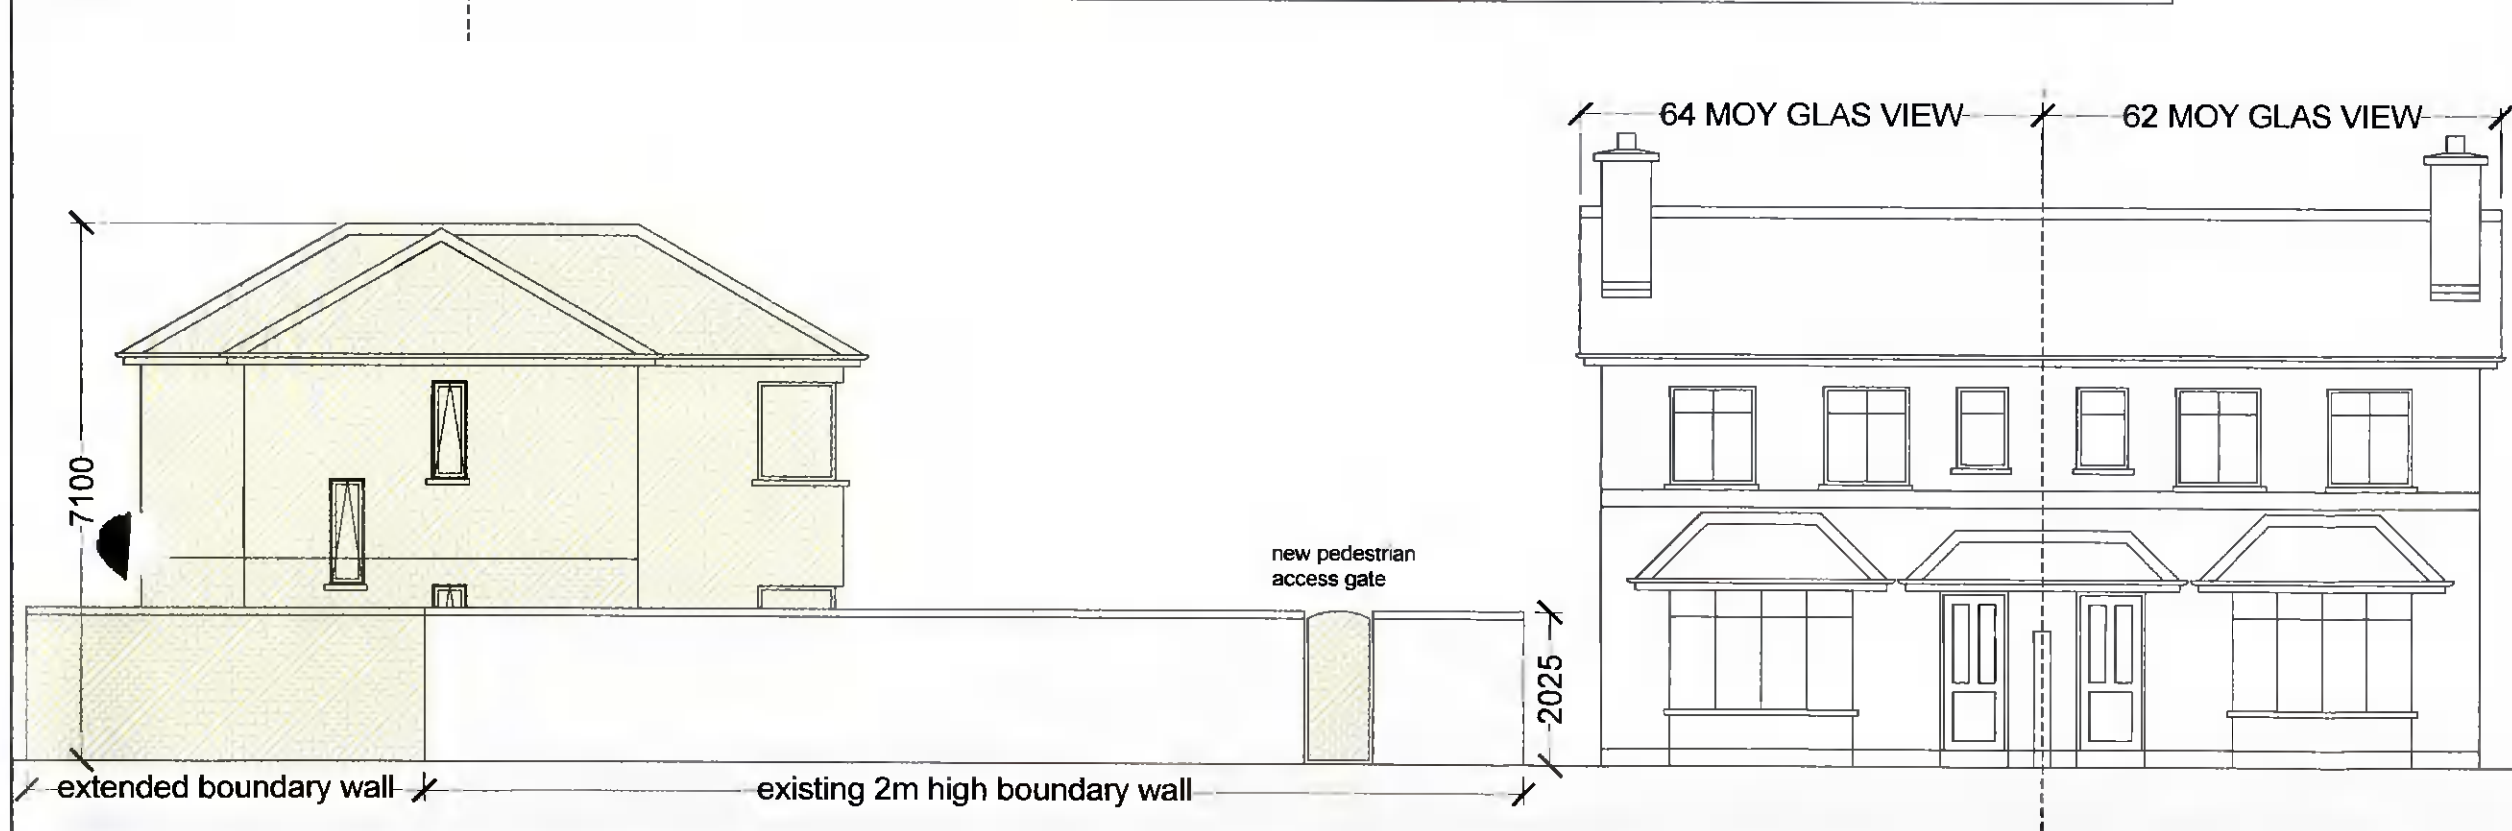

ELEVATION FROM MOY GLAS VIEW @ 1:100

©COPYRIGHT OF JAMES BRYAN ARCHITECTURAL & PLANNING SERVICES
 THIS DRAWING OR PART OF IS NOT TO BE REPRODUCED WITHOUT PRIOR WRITTEN CONSENT FROM JAMES BRYAN ARCHITECTURAL & PLANNING SERVICES
 THIS DRAWING IS NOT TO BE USED FOR CONSTRUCTION

P	Planning Application	02 06 2022
NO.	REVISION	DATE

James Bryan
 Architectural & Planning Services

1307 Kill West, Kill, Co. Kildare, W91 A7X3
 Tel: 045 878 983 / 087 6881 843
 e-mail: jamesgbryan@gmail.com

PROJECT:
 79 Moy Glas Chase, Lucan, Co. Dublin, K78 Y962.

TITLE:
 CONTIGUOUS ELEVATIONS.

PROJECT NUMBER 032/2021	DRAWING NUMBER:
DATE 02 JUNE 2022	005 REVISION P
SCALE 1:100 @ A3	