

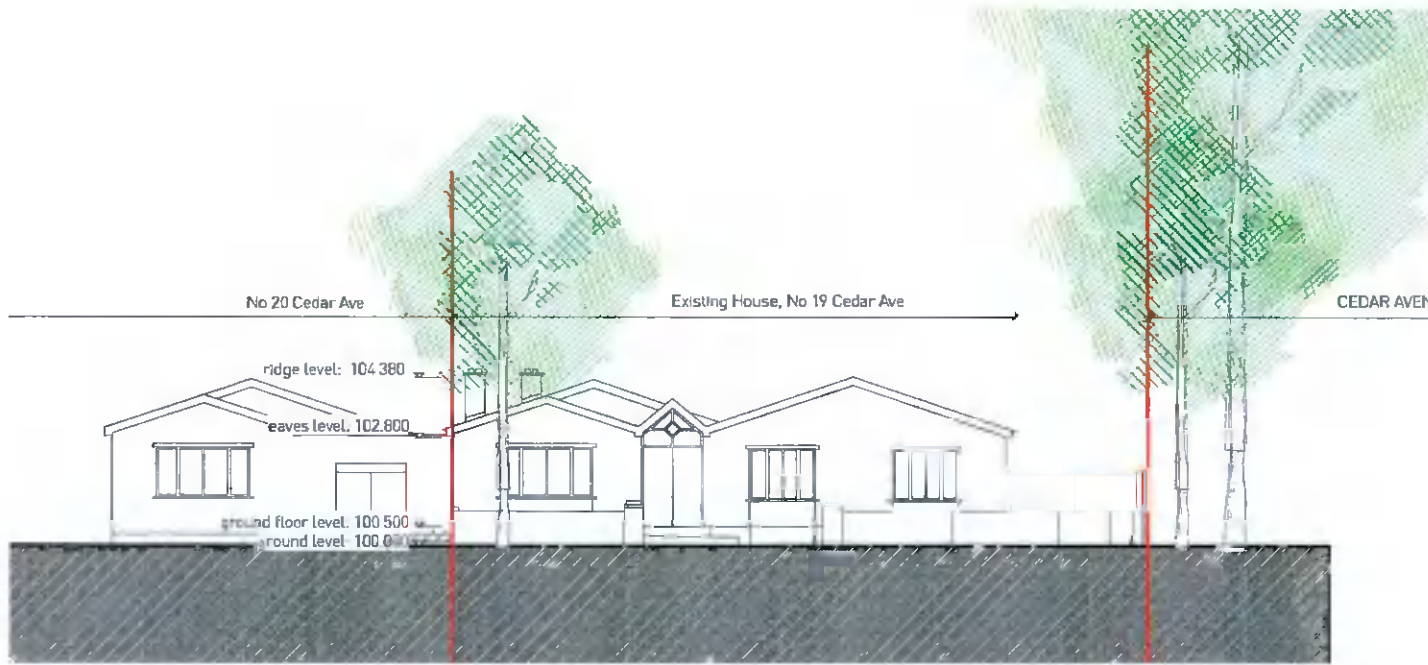


A-A EXISTING FRONT ELEVATION
1:200

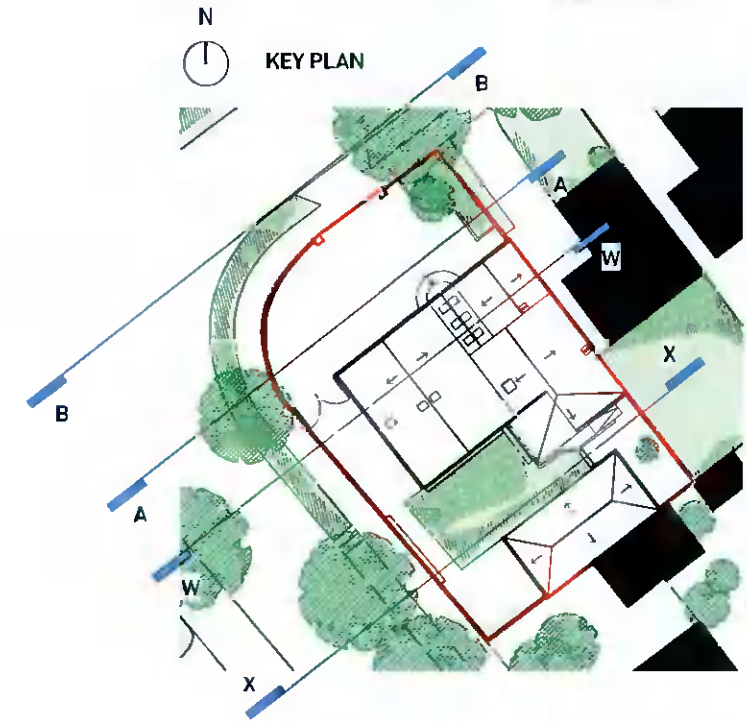

B-B EXISTING CONTIGUOUS FRONT ELEVATION
1:200

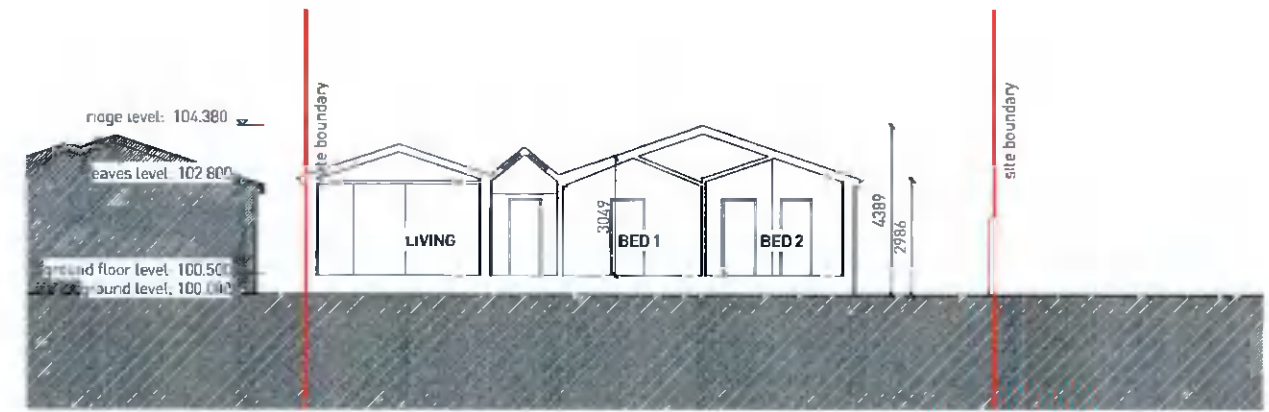

W-W EXISTING SECTION WW
1:200



X-X EXISTING SITE SECTION
1:200

FLYNN Architects

Clane Road, Sallins, Co. Kildare, W91 XW2F

Brian Flynn B Arch. MRIAI Sinéad Flynn B Arch. MRIAI MUBC (087) 414 7796 www.flynnarchitects.com info@flynnarchitects.com

Revision: Description.

Date:

By:

Project:
No 19 Cedar Avenue

Job No:
1119

Drawing No:
SY-002

Revision:
/

Client / Site Address:
Paul Wilson

Scale:
1:200

Title:
Existing Elevations & Section

Drawn / Checked:
BF / -

For PLANNING PERMISSION Only

Notes: This drawing is copyright of the FLYNN Architects Ltd. Do not scale from this drawing. Use figured dimensions only.
FLYNN Architects Ltd, Reg Address: Clane Road, Sallins, Co. Kildare W91 XW2F, Company Reg. No. 711871