



LEGEND

-  Existing Masonry Wall
-  Proposed New Masonry Wall

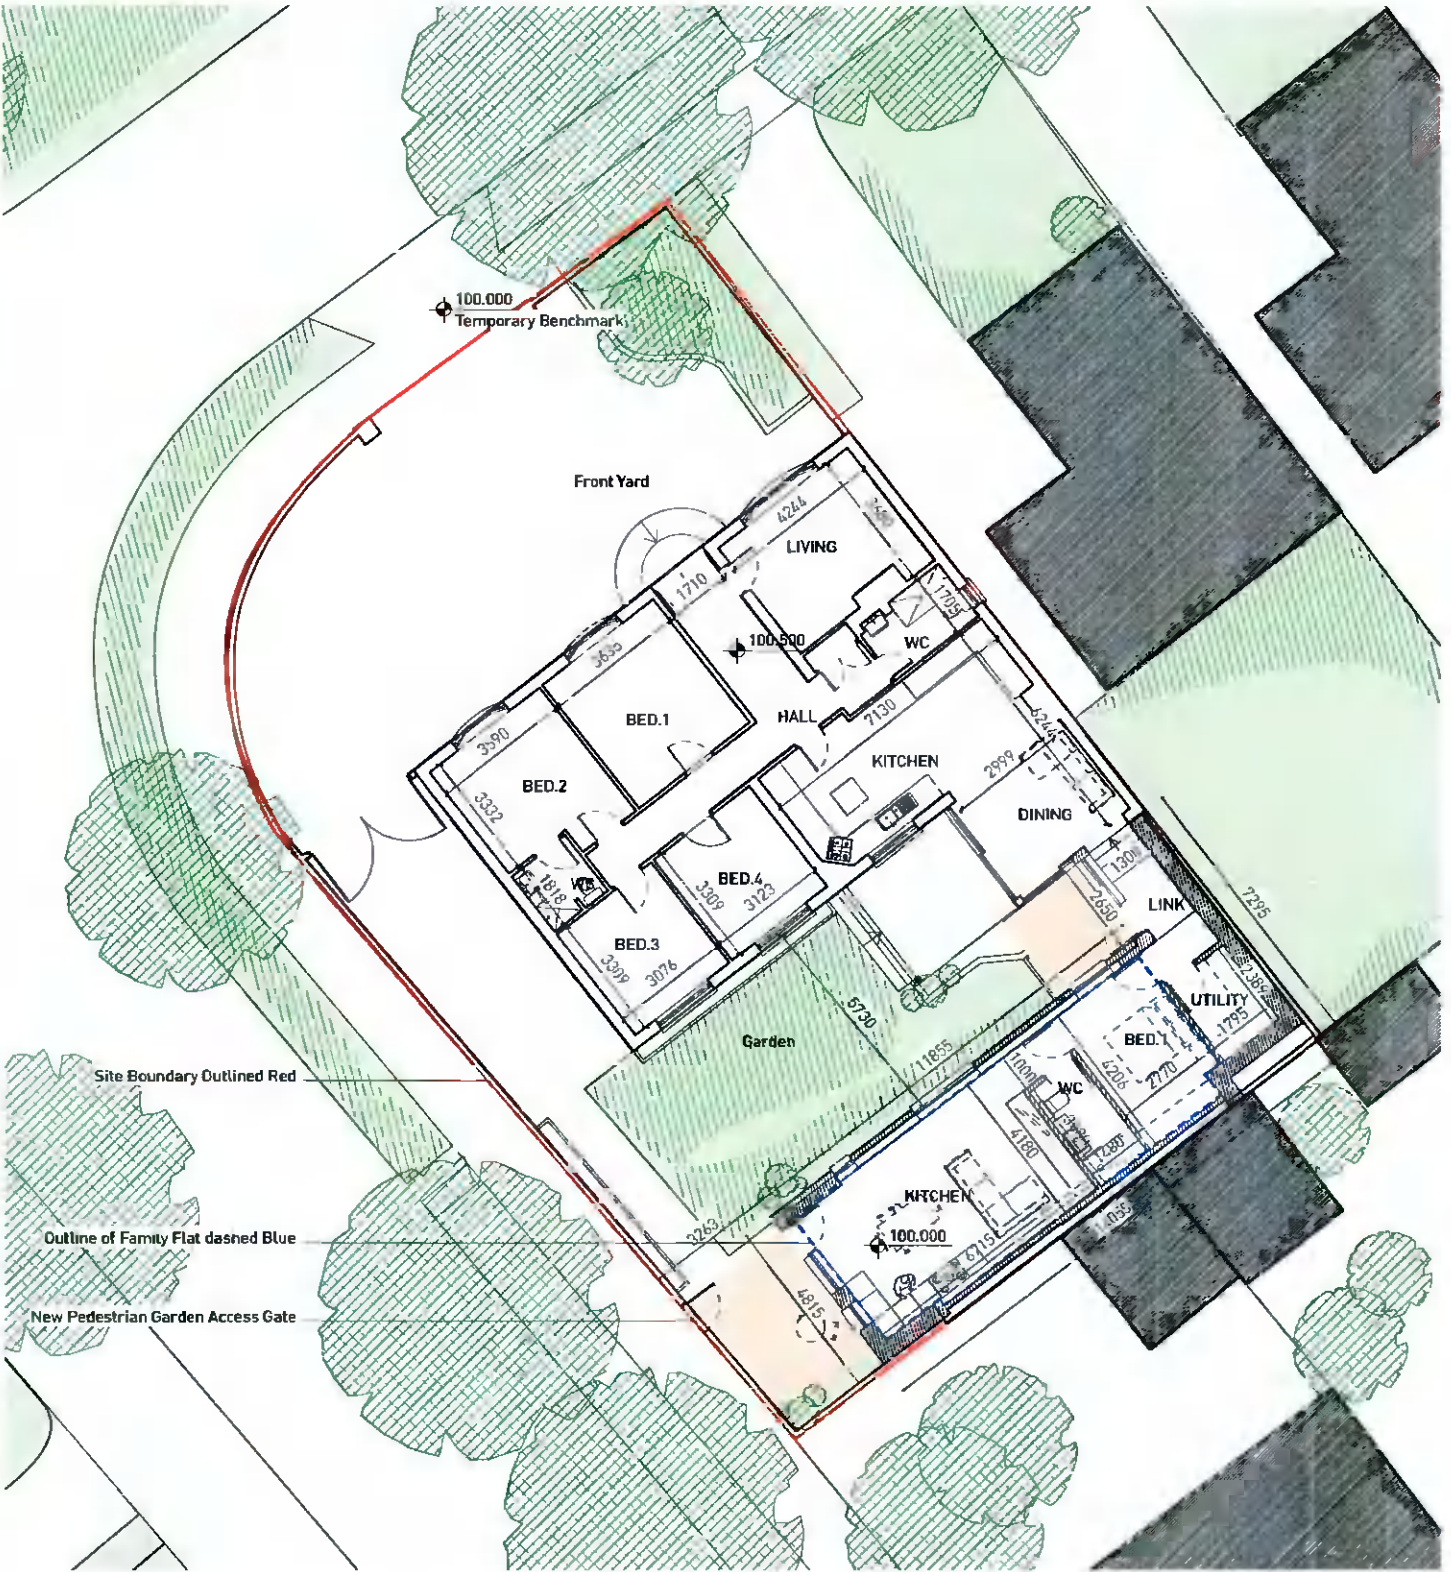

N
 **PROPOSED GROUND FLOOR PLAN**
 1:200

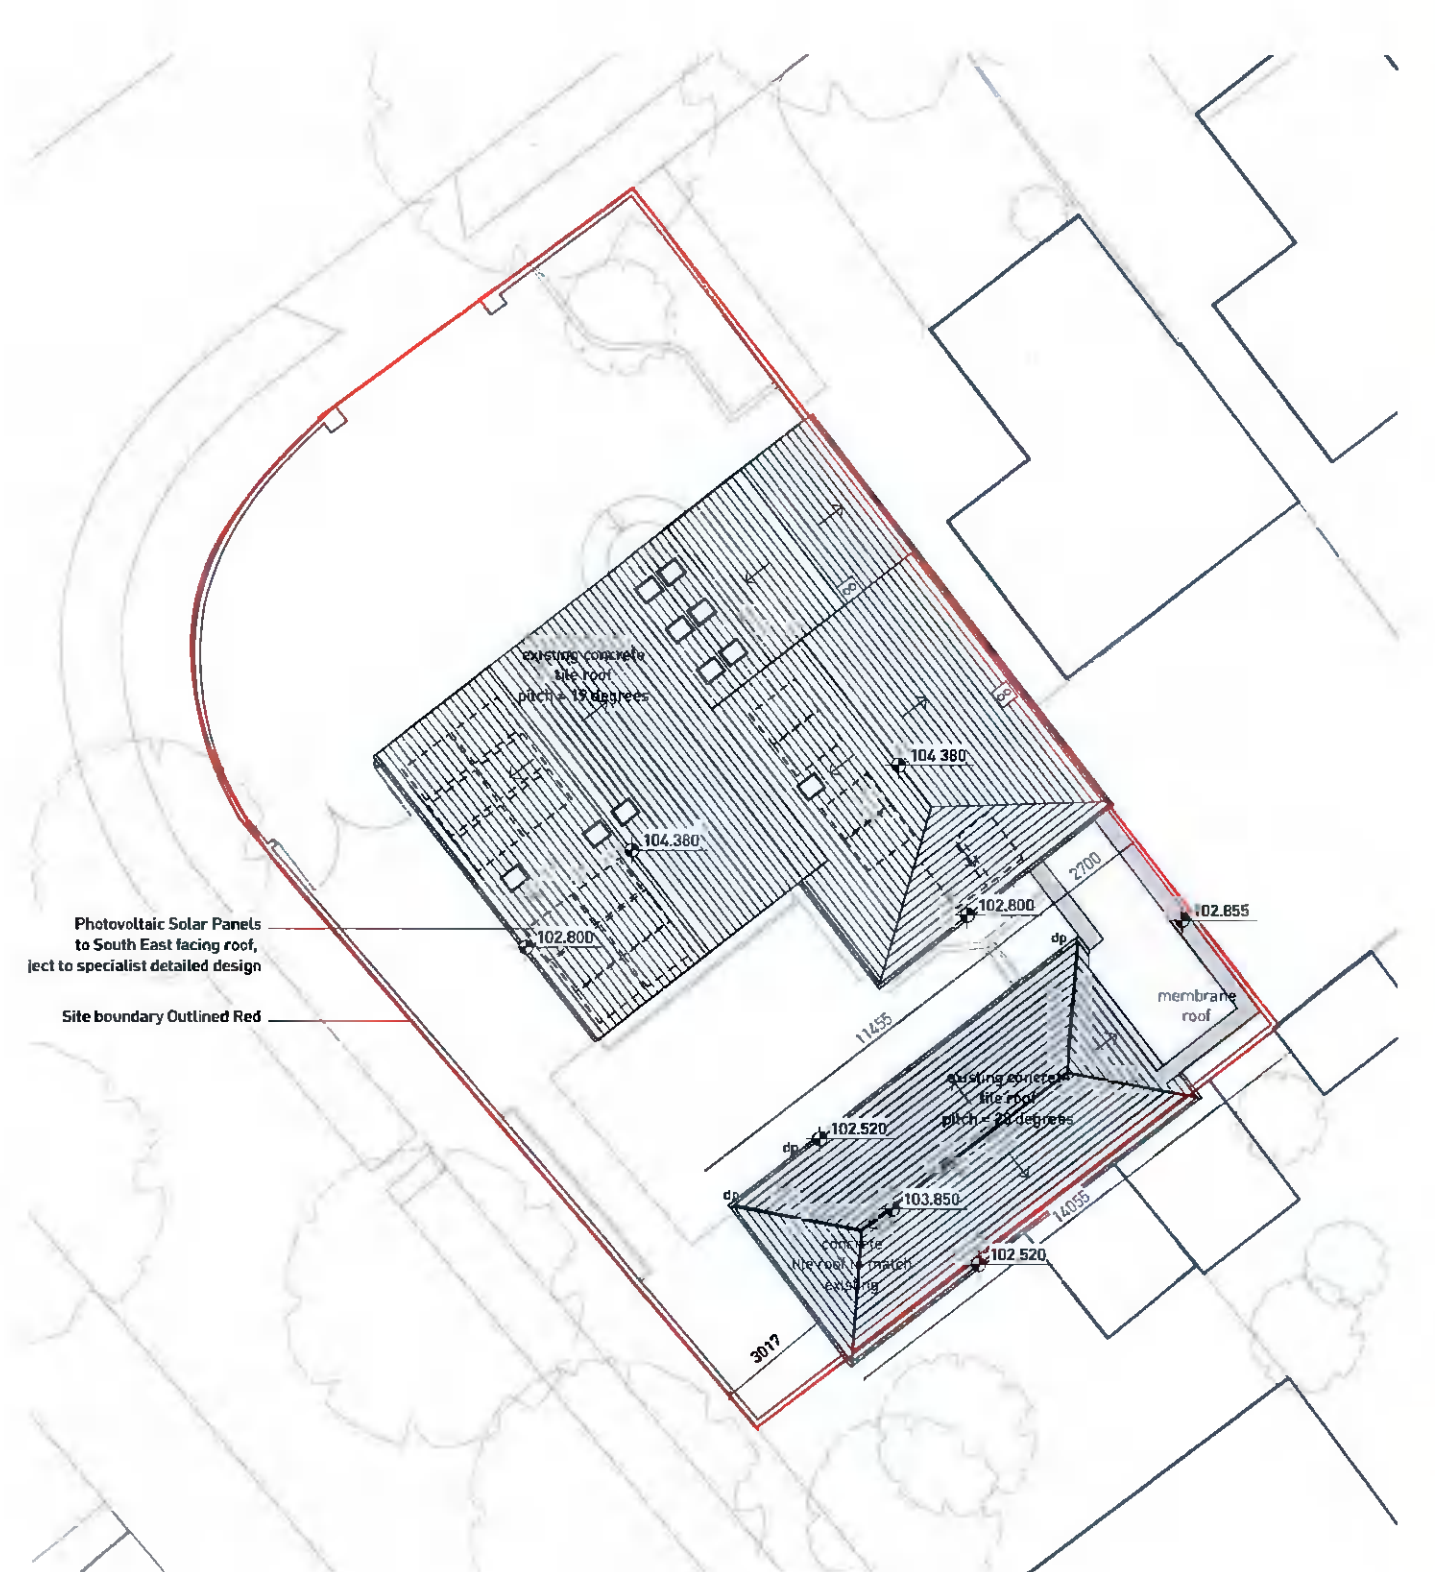

N
 **PROPOSED ROOF PLAN**
 1:200

Revision	Description	Date	By	Project	Job No	Drawing No	Revision
				No 19 Cedar Avenue	1119	PP-101	/
				Client / Site Address: Paul Wilson	Scale: 1:200	Title: Proposed GF & Roof Plan	Drawn / Checked: BF / -

For PLANNING PERMISSION Only
 Notes: This drawing is copyright of the FLYNN Architects Ltd. Do not scale from this drawing. Use figured dimensions only.
 FLYNN Architects Ltd Reg Address: Clare Road, Sallins, Co. Kildare W91 XW2T, Company Reg. No. 711871