


NOTES

1. THIS DRAWING TO BE READ IN CONJUNCTION WITH RELEVANT ARCHITECTS AND ENGINEERS DRAWINGS.
2. FIGURED DIMENSIONS ONLY TO BE TAKEN FROM THIS DRAWING. ALL DIMENSIONS TO BE CHECKED ON SITE. ENGINEER TO BE INFORMED IMMEDIATELY OF ANY DISCREPANCIES BEFORE WORK PROCEEDS.

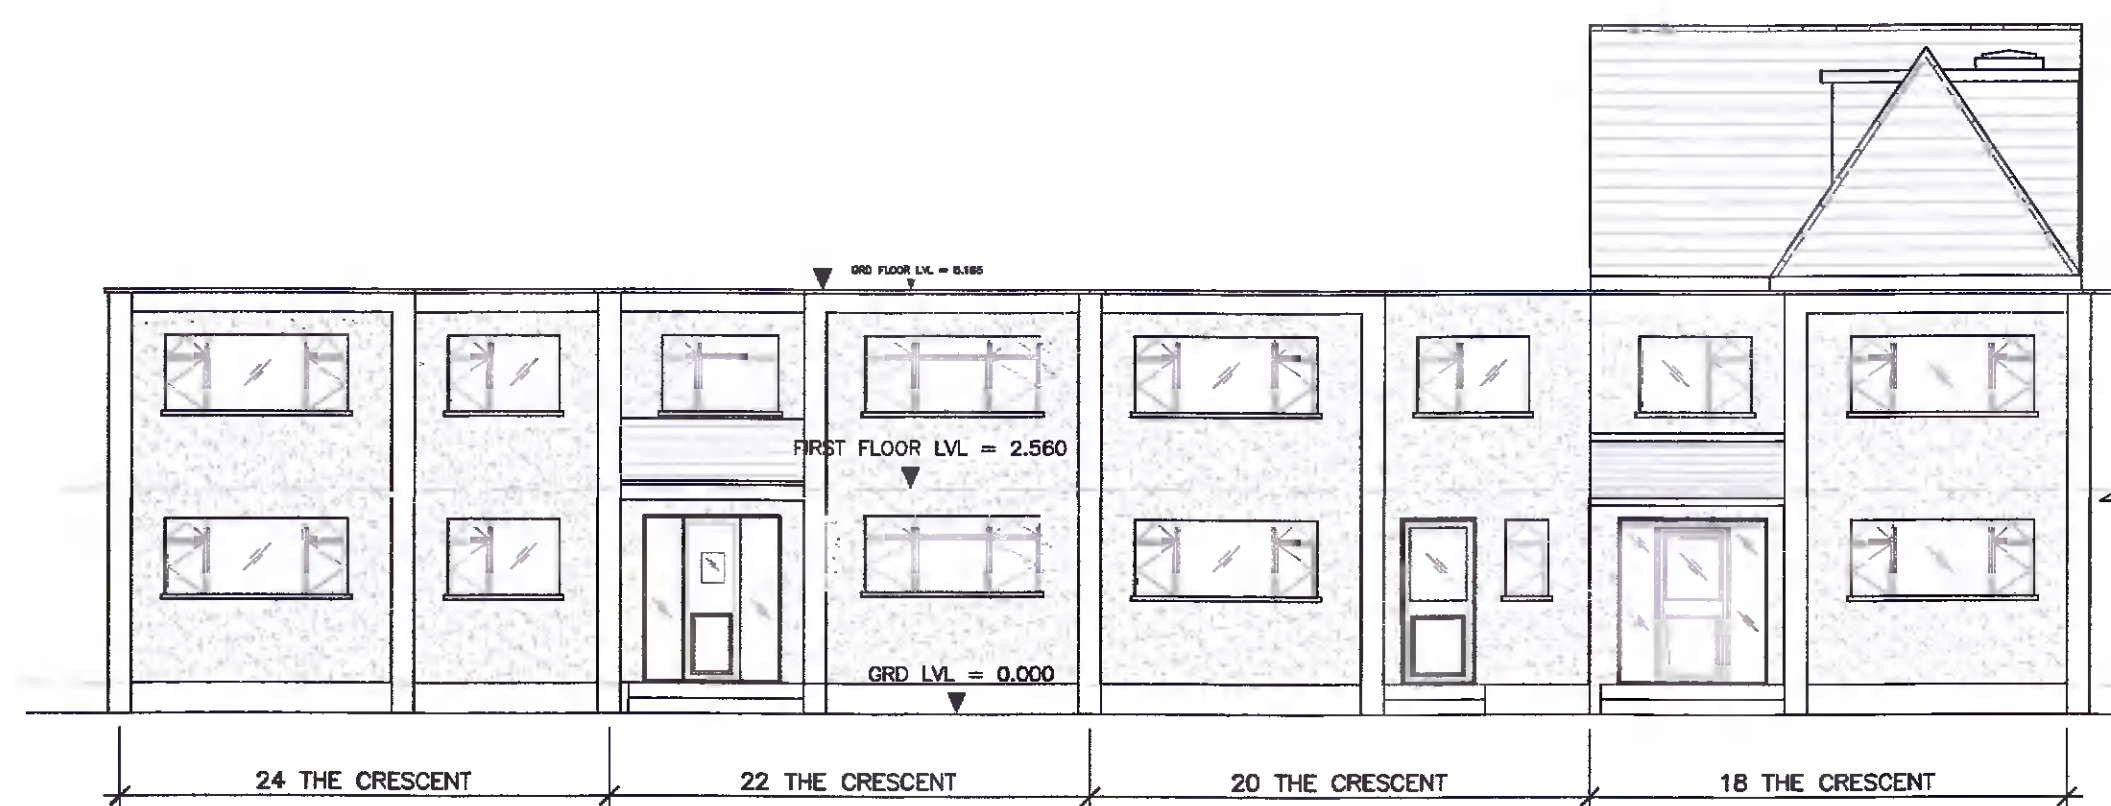


**EXISTING CONTINUOUS FRONT ELEVATION**  
 SCALE 1:100



**EXISTING CONTINUOUS REAR ELEVATION**  
 SCALE 1:100



**PROPOSED CONTINUOUS FRONT ELEVATION**  
 SCALE 1:100

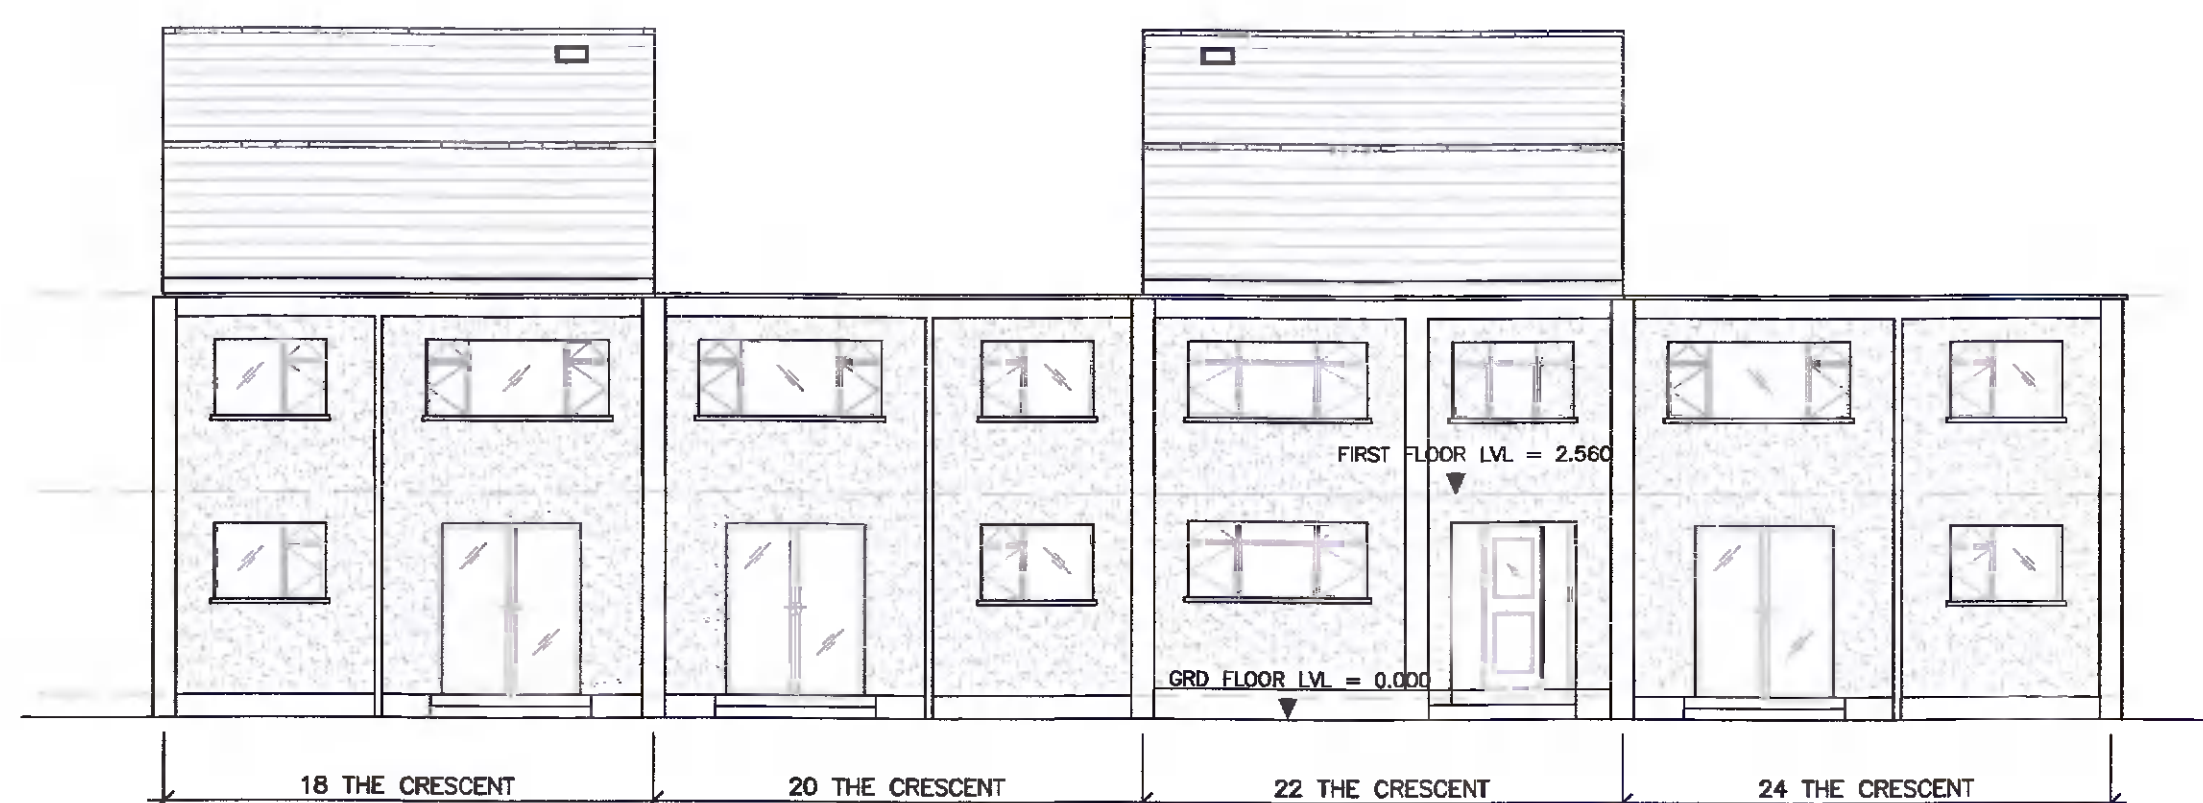

**PROPOSED CONTINUOUS REAR ELEVATION**  
 SCALE 1:100

**Coughlan Consulting Engineering**  
 Consulting Structural & Civil Engineering  
 26 Kiltipper Avenue  
 Aylesbury  
 Tallaght  
 Dublin 24  
 Tel: 086 3872337  
 EMAIL: robertcoughlan@gmail.com

Drawing Status  
**For Planning**  
 Project  
 22 The Crescent,  
 Millbrook Lawn, Tallaght.  
 Client  
 CHRIS AND DENISE MONAHAN  
 Title  
 Existing & Proposed Contiguous Elevation

scale	date	drawn	chk	job no.	drw. no.	Rev.
1:50	14/22	TS	PC	22018	01	