




GENERAL NOTES:
 - Do not scale from this drawing
 - Use figure dimensions only
 - This drawing is copyright. No part of this document may be reproduced or transmitted in any form or stored in any retrieval system from the copyright holder, except as agreed in writing on a project for which the document was originally issued.

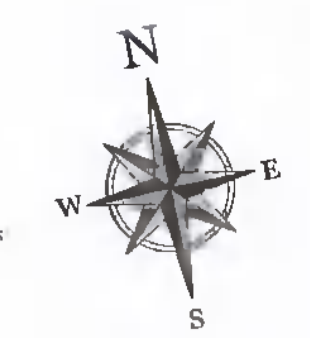


ROOF PLAN
 SCALE 1:100

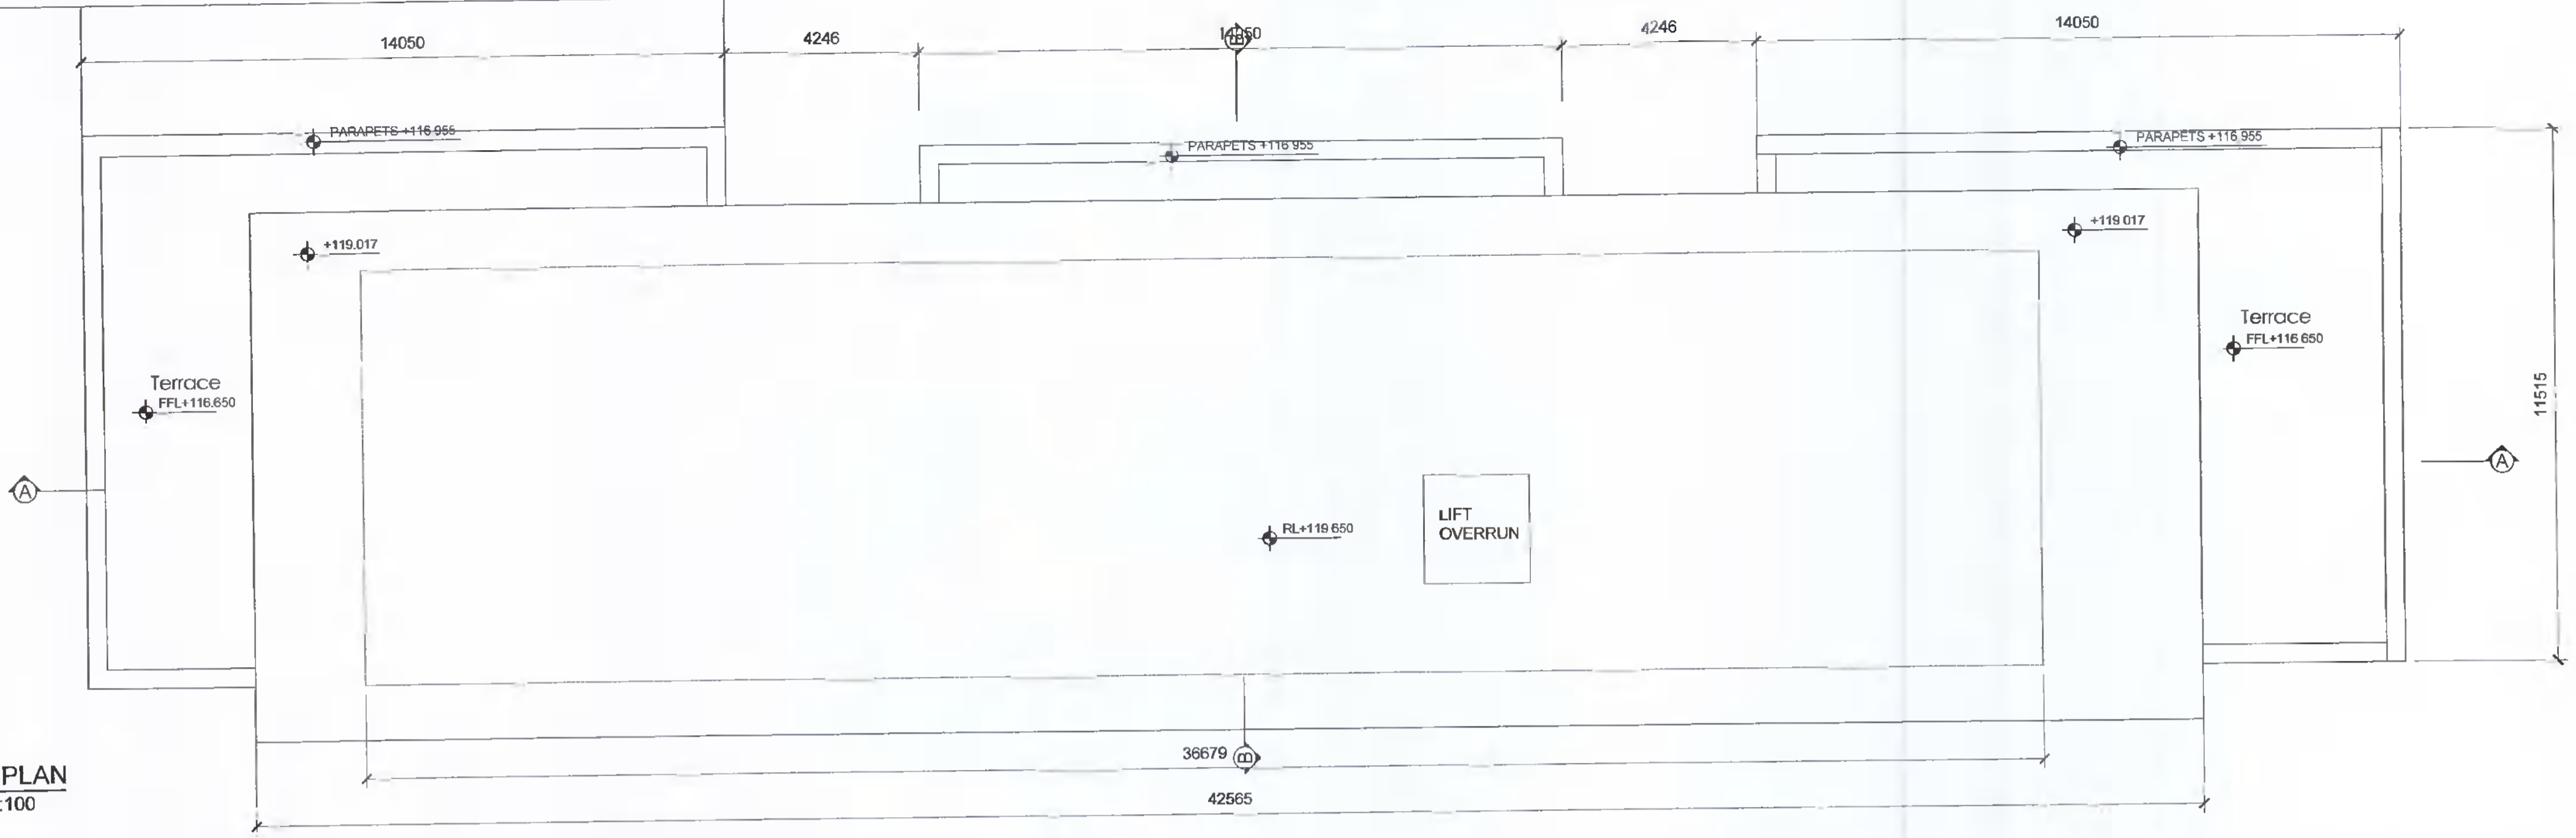

PROPOSED THIRD FLOOR
 SCALE 1:100

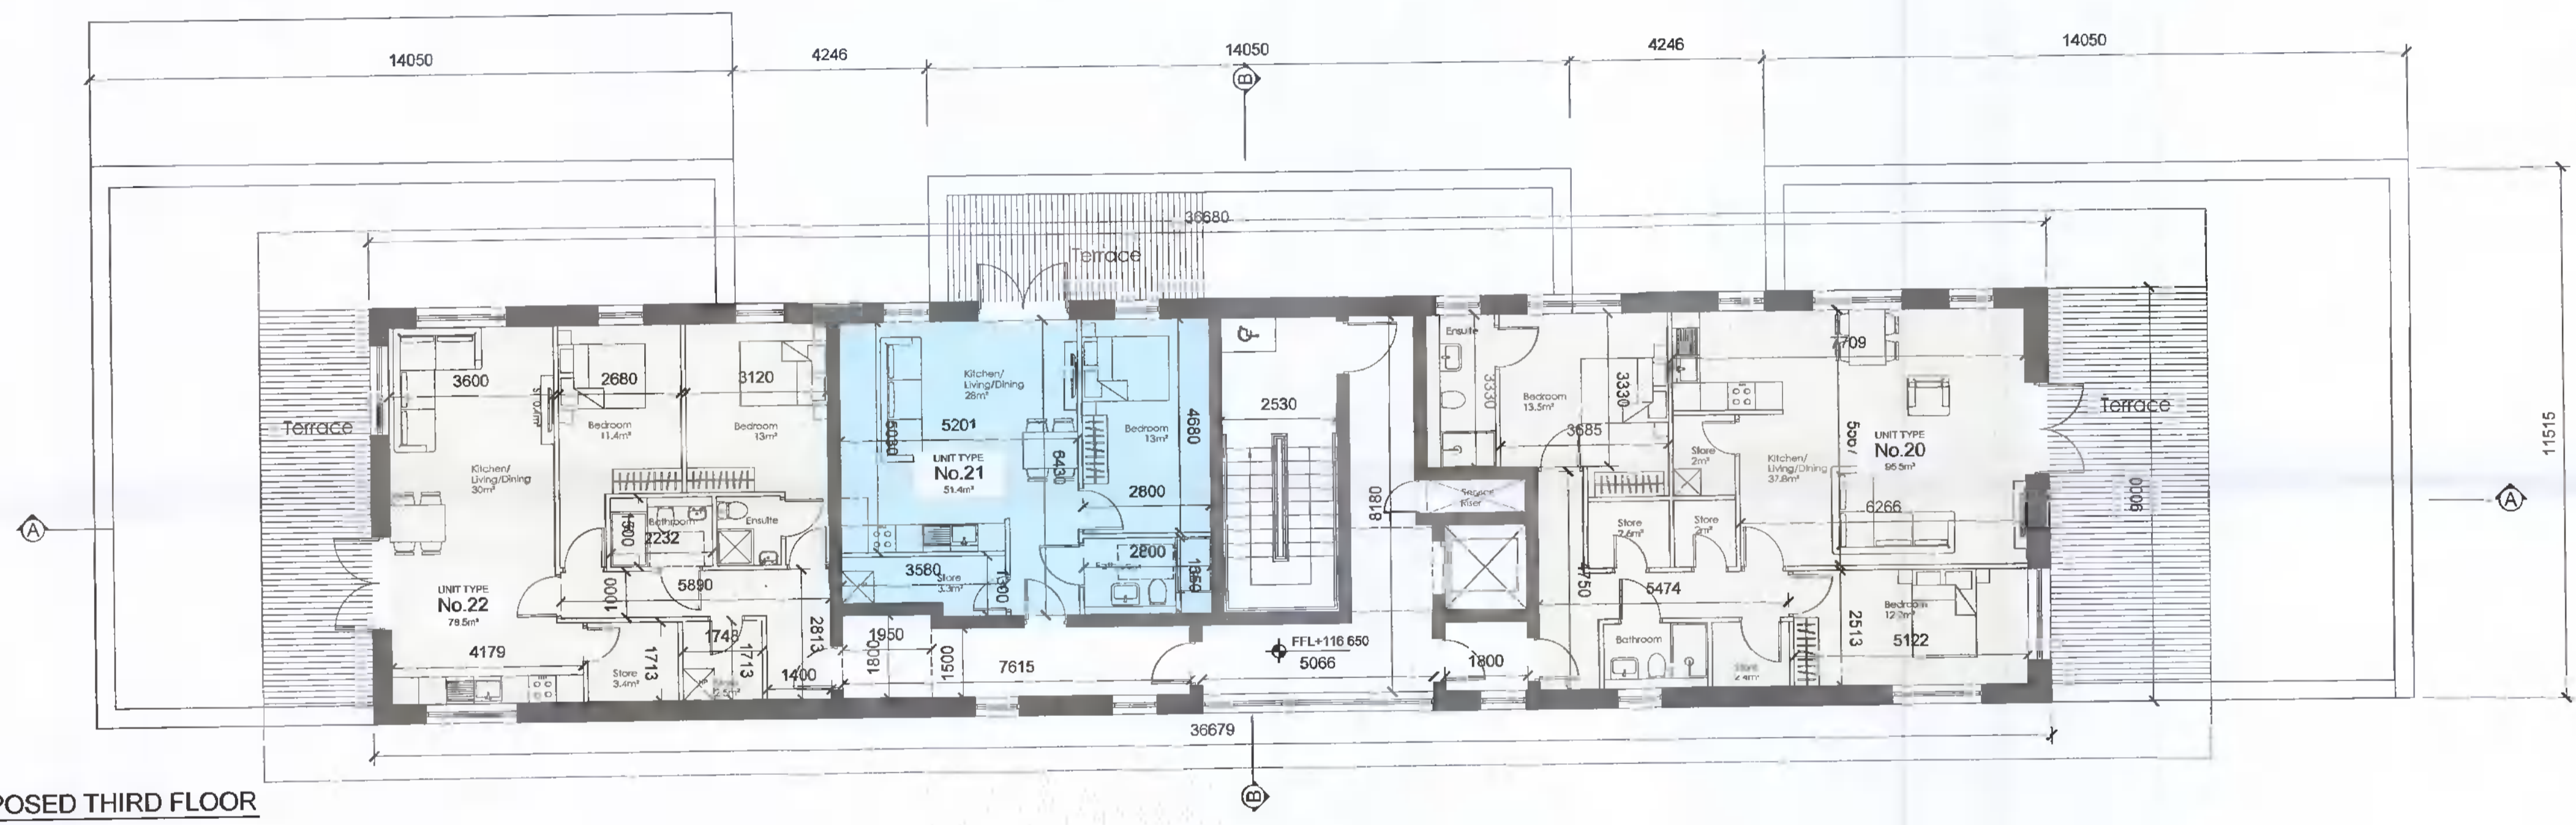

PROPOSED SECOND FLOOR
 SCALE 1:200

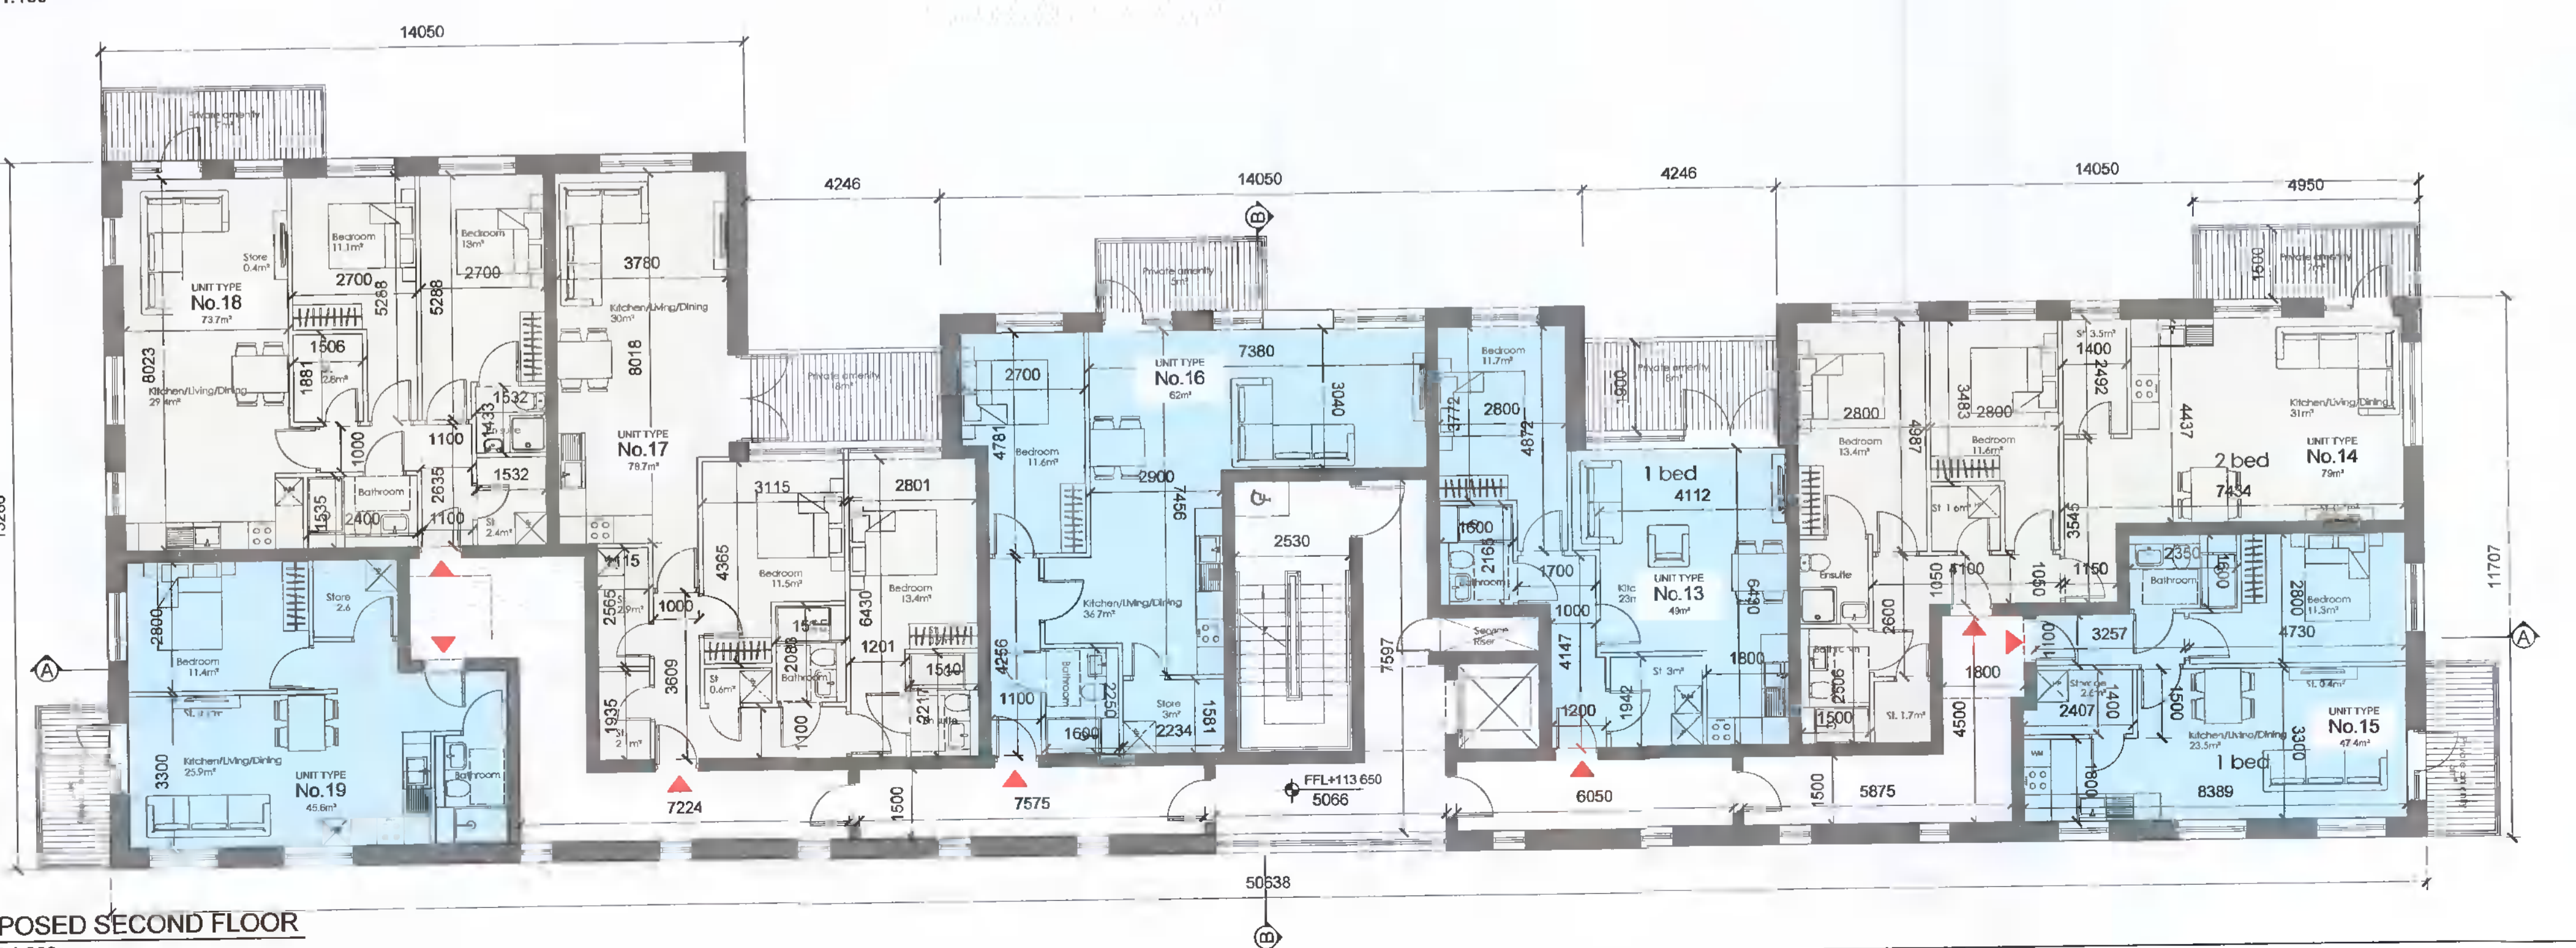

PLANNING

Rev	Issue	Date	Revision Description

DCWNEY		29 Merrion Square, DUBLIN 4 +353 (0) 1 253 0220 info@dcwney.ie	
CLIENT	MSIA Ltd	SCALE @ A1	PAPER SIZE
PROJECT	DEVELOPMENT AT PROSPECT HOUSE	SCALE @ A1	A1
DWG TITLE	PROPOSED SECOND THIRD AND ROOF PLANS	DRAWN BY	RJ
		CHECKED BY	AM
		DATE	28.01.22
		REVISION	PL-004