




GENERAL NOTES
 ** Do not scale from this drawing
 *** Use figured dimensions only
 © This drawing is copyright. No part of this document may be reproduced or transmitted in any form or stored in any retrieval system from the copyright holder except as agreed for use on a project, for which the document was originally issued.

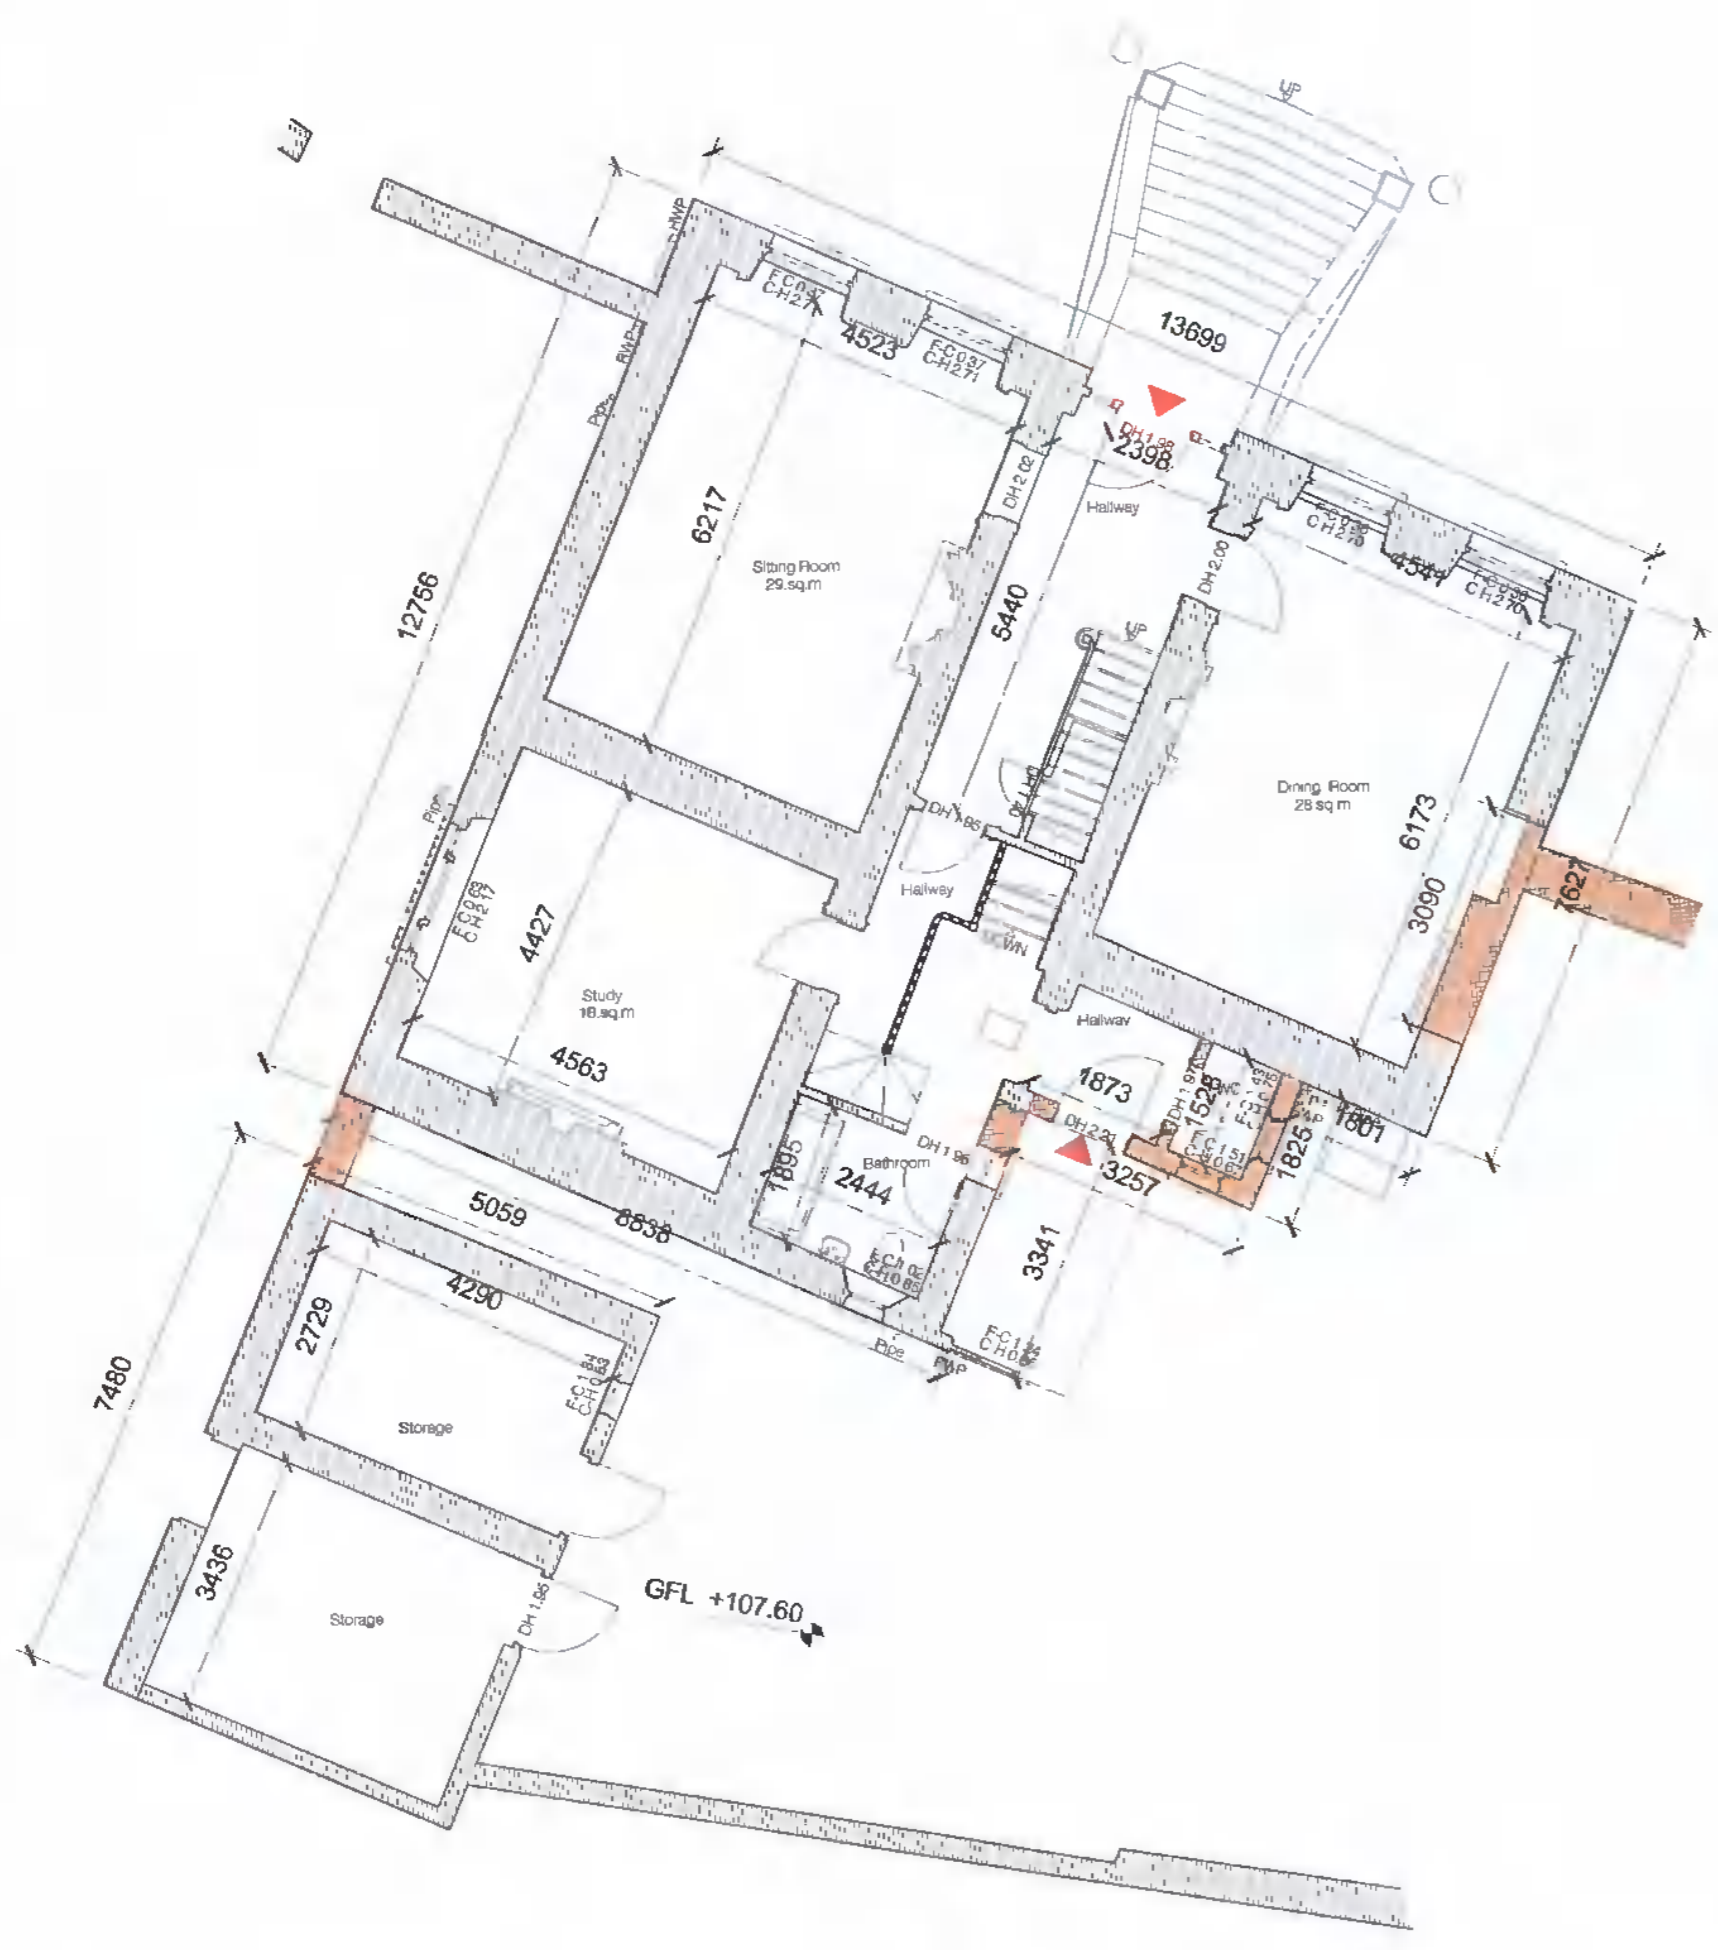


EXISTING GROUND FLOOR PLAN SHOWING PROPOSED DEMOLITIONS/REMOVALS
 SCALE 1:100

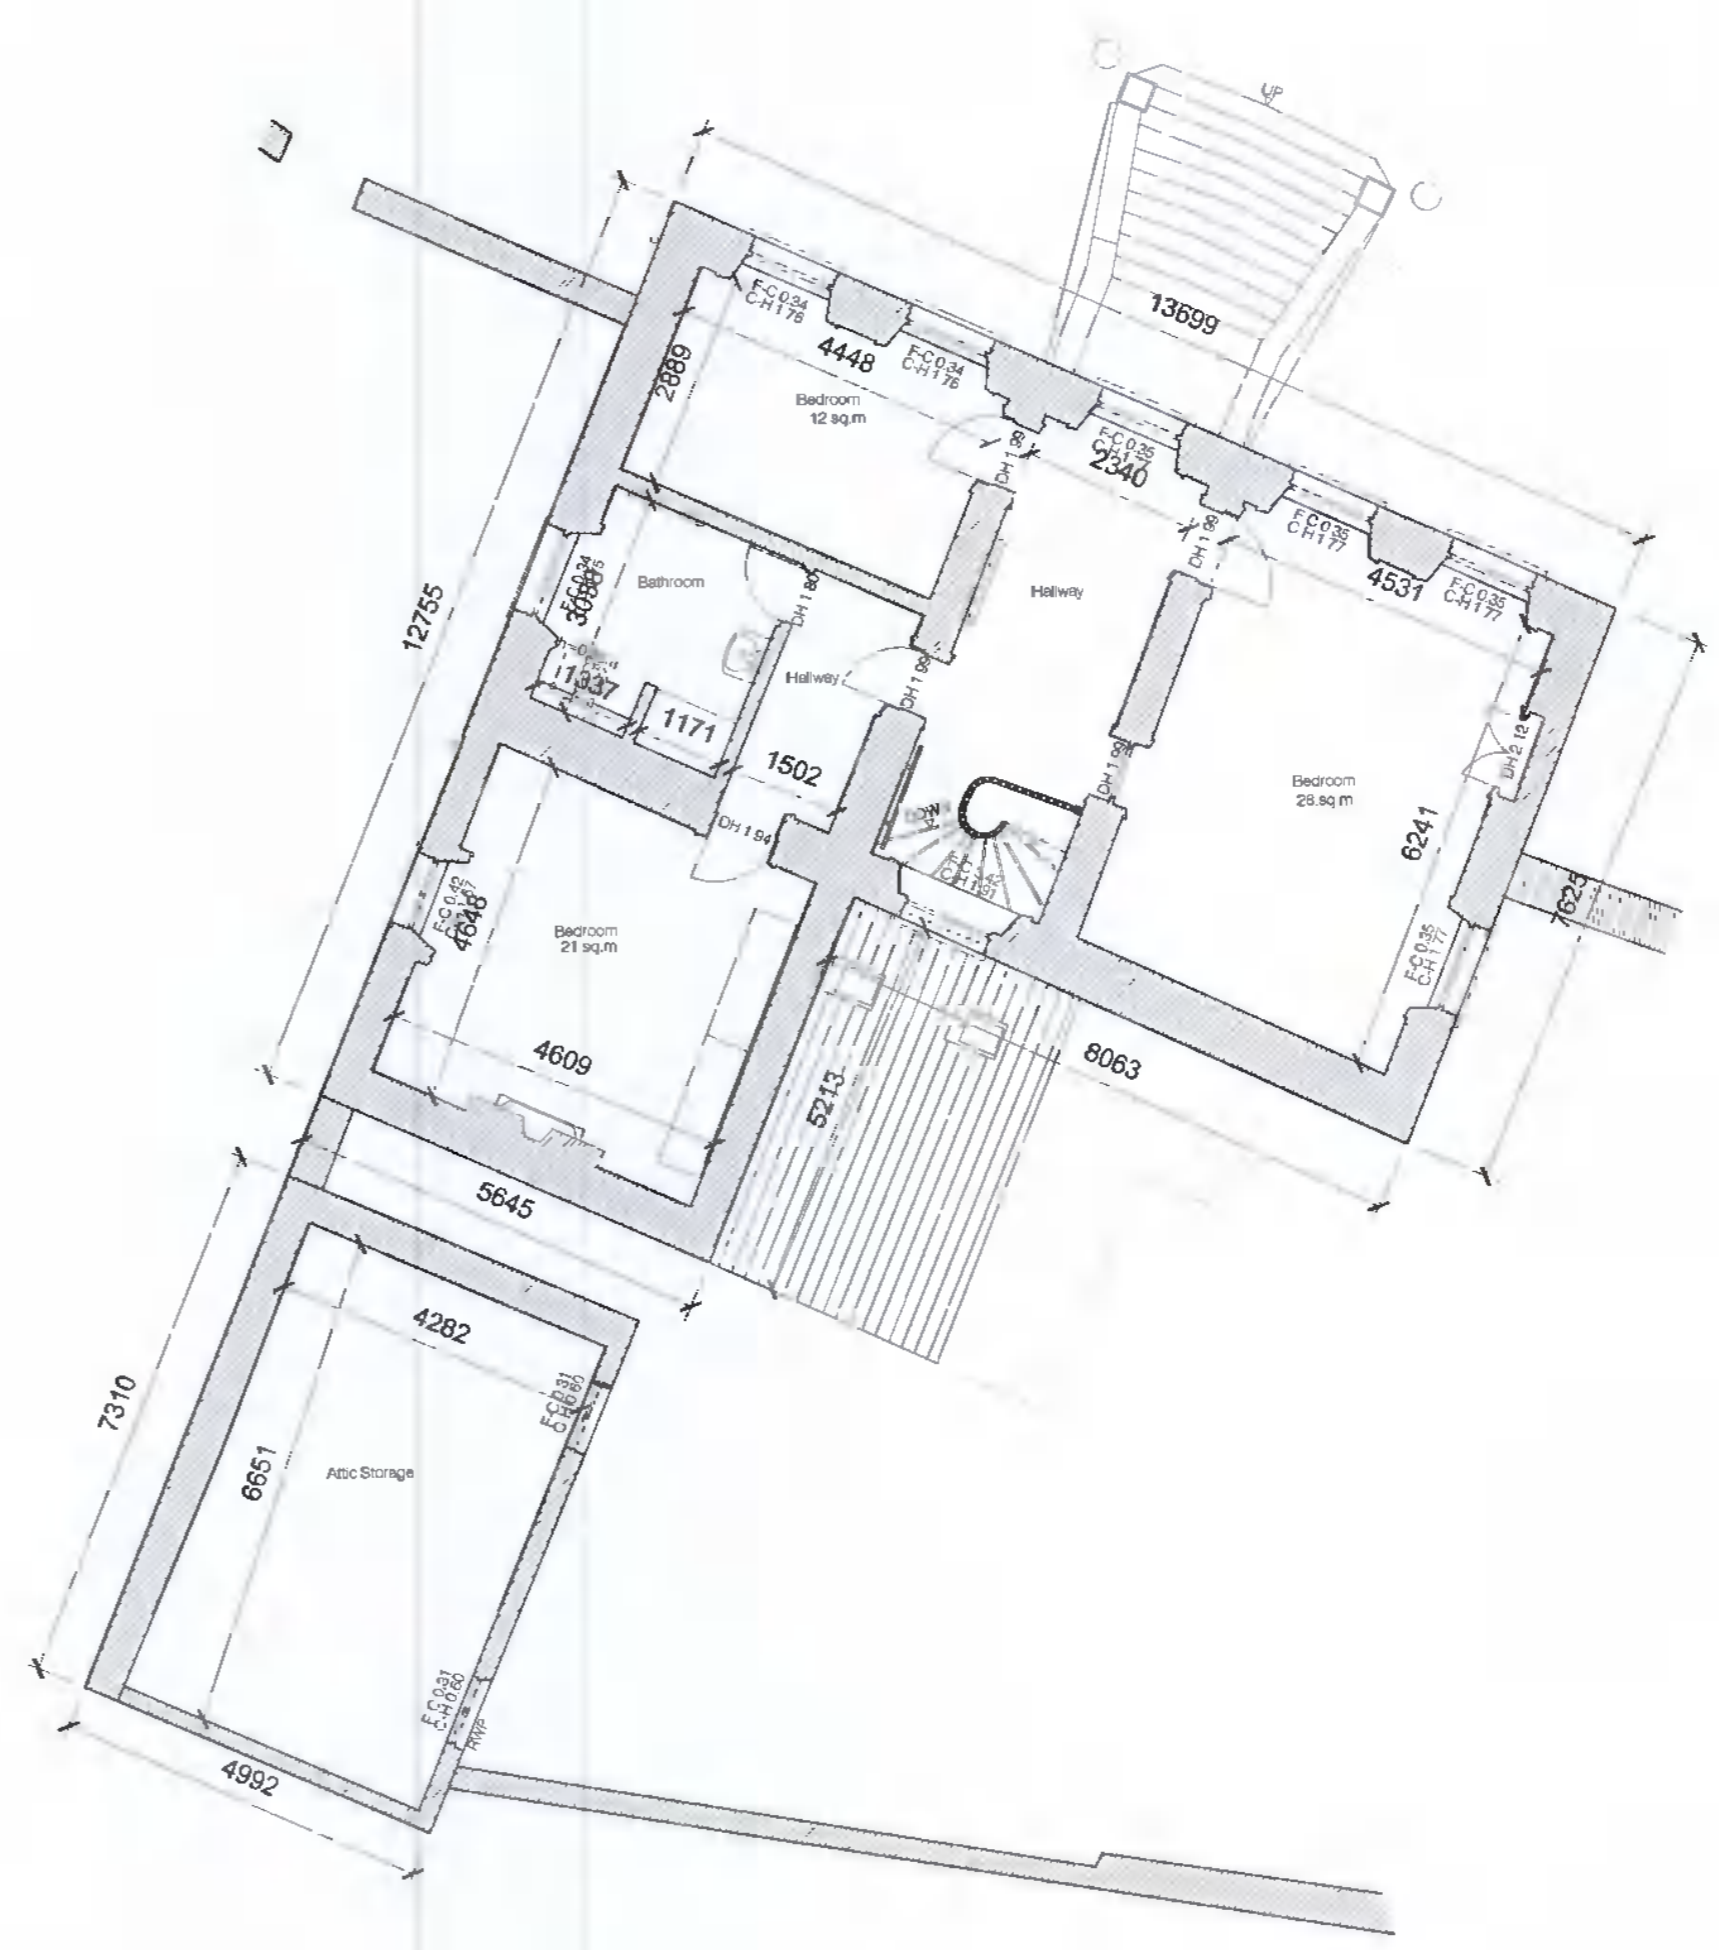

EXISTING FIRST FLOOR PLAN SHOWING PROPOSED DEMOLITIONS/REMOVALS
 SCALE 1:100

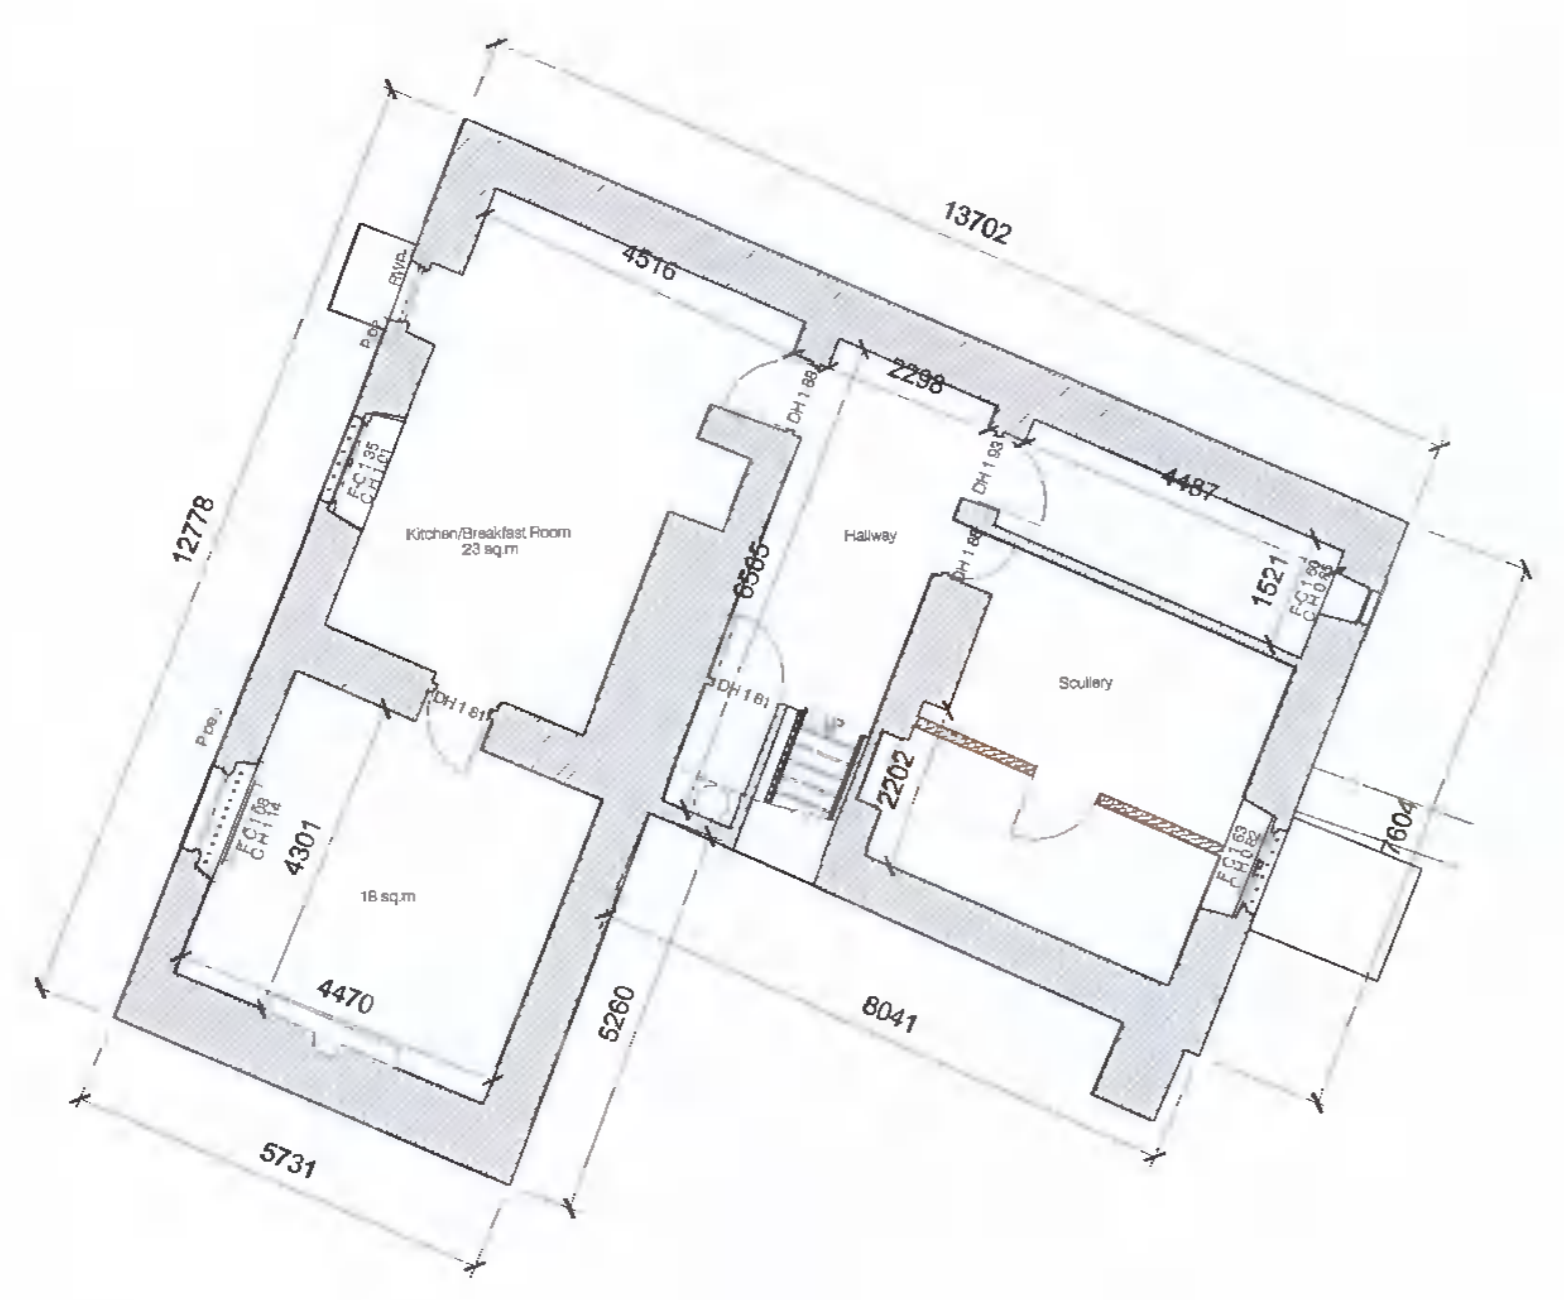


EXISTING BASEMENT FLOOR PLAN SHOWING PROPOSED DEMOLITIONS/REMOVALS
 SCALE 1:100

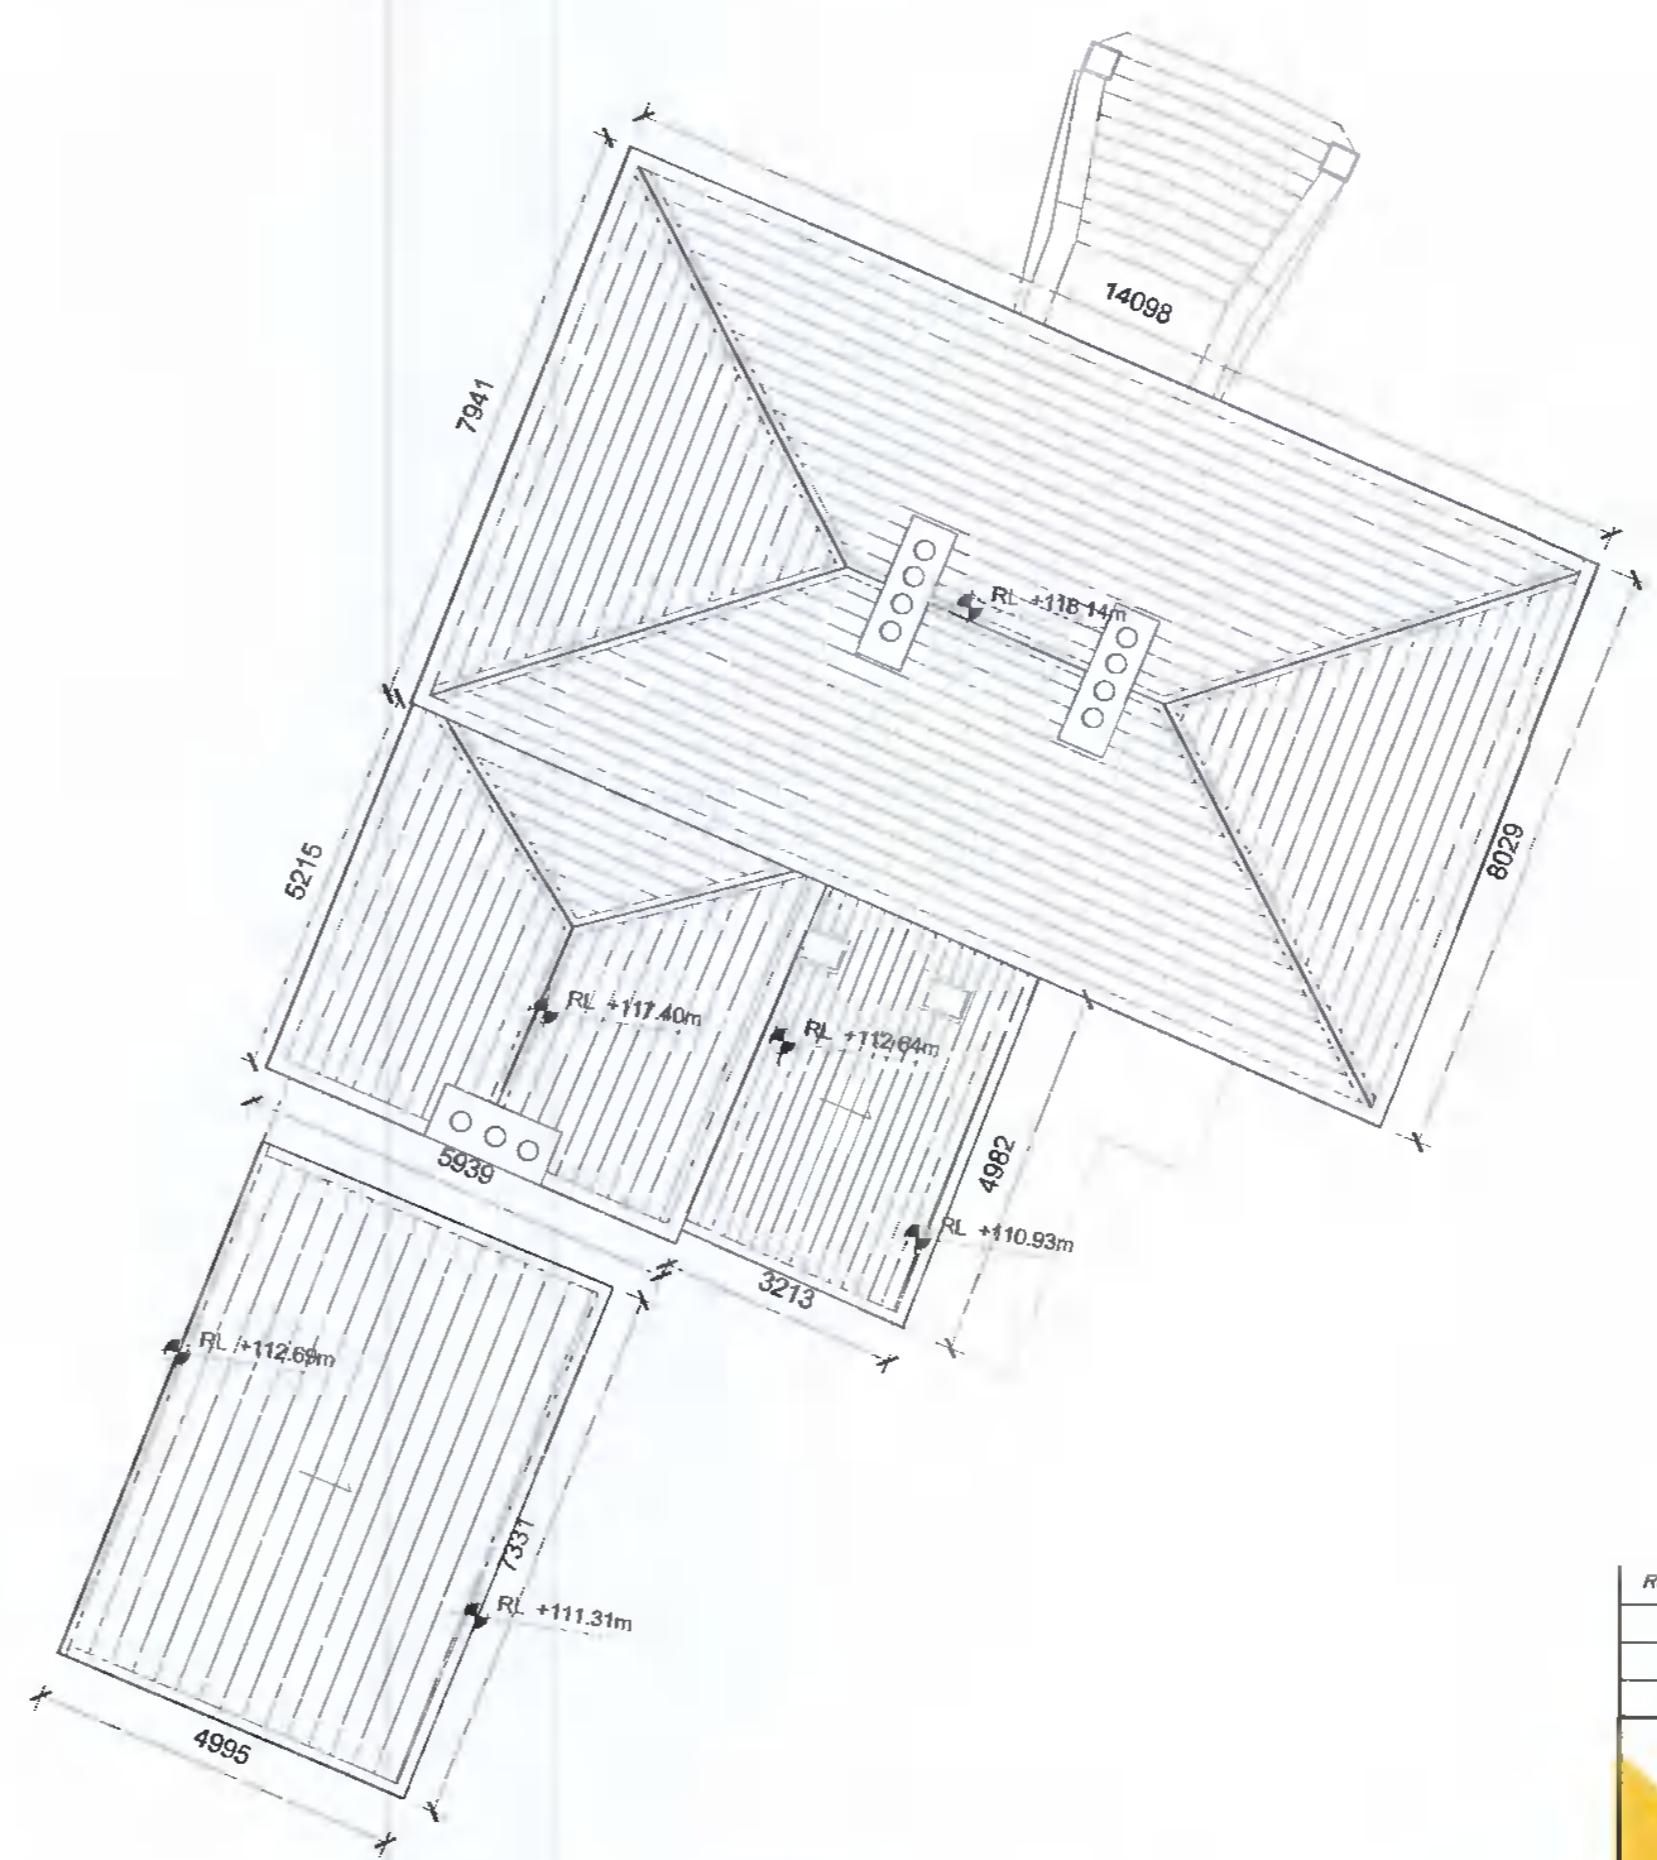

EXISTING ROOF PLAN SHOWING PROPOSED DEMOLITIONS/REMOVALS
 SCALE 1:100

 Proposed Demolition/Removal

Rev	Initial	Date	Revision Description

DCWNEY		29 Moorbin Square, DOORNOO +61 8 9311 2312 info@dcwney.au	
CLIENT	MSJA LTD	SCALE @ A1	PAPER SIZE
PROJECT	DEVELOPMENT AT PROSPECT HOUSE	SCALE @ A1	A1
DWG TITLE	EXISTING FLOOR PLANS SHOWING PROPOSED DEMOLITION/REMOVALS	DRAWN BY	PP
		CHECKED BY	JM
		DATE	10.02.2022
		REVISION	020-005
			DRWNO
			PL-100