




FLOOR PLAN

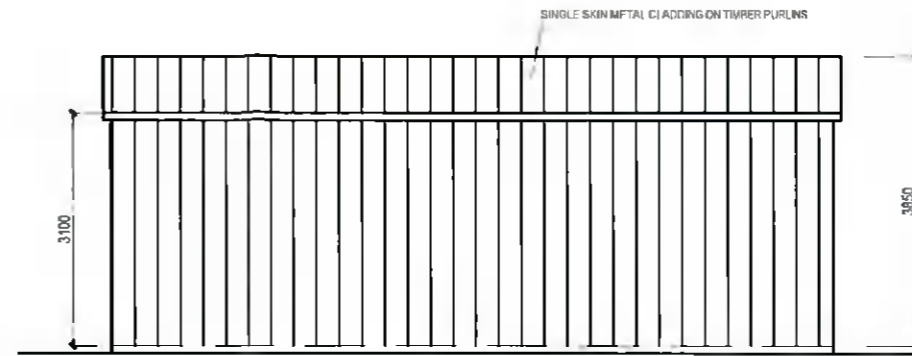


SIDE ELEVATION

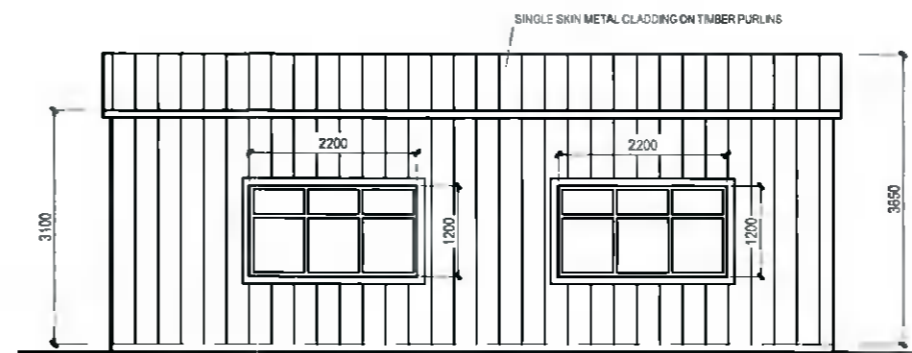


SIDE ELEVATION

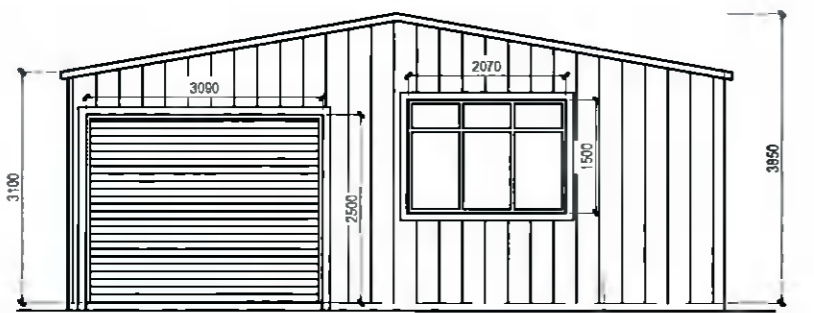

FRONT ELEVATION

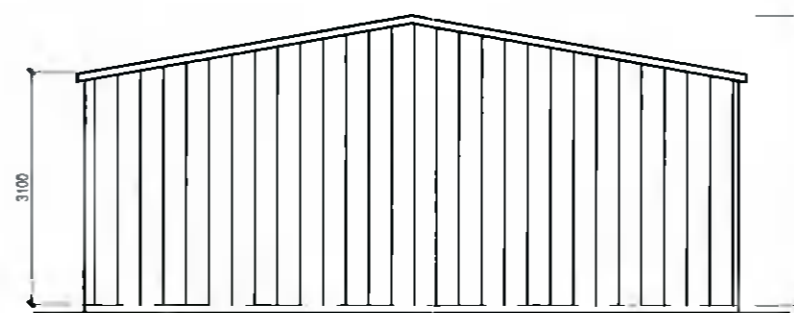

REAR ELEVATION

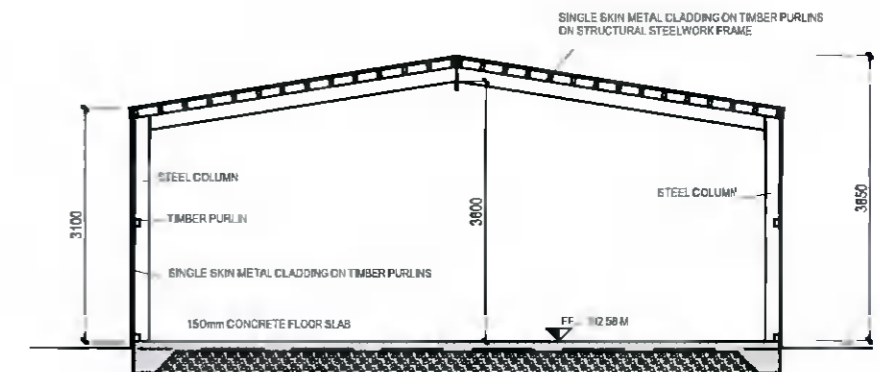

SECTION A-A

ISSUED FOR PLANNING PERMISSION PURPOSES ONLY

COPYRIGHT:
The design and details shown on this drawing are applicable to their project only and may not be reproduced in whole or in part or be used for any other project or purposes without the written permission of McGillen Design Services or Patrick Joyce Associates with whom copyright resides.

DO NOT SCALE FROM THIS DWG:
Use given dimensions. Contractor to check all dimensions on site prior to commencement of works. Any discrepancies are to be referred to the Site Architect/Engineer.

PATRICK JOYCE ASSOCIATES
CONSULTING ENGINEERS

2 Prospect Grove
Stocking Lane
Rathfarnham
Dublin 16

Telephone: (01) 494 6745
Mobile: (087) 247 6375
E-Mail: patrickjoyceassociates@gmail.com

Date:	Rev:	Description:
24/02/2022	A	ISSUED FOR APPROVAL
07/03/2022	B	ISSUED FOR PLANNING PERMISSION PURPOSES

McGILLEN DESIGN SERVICES, "BURGAGE", BLESSINGTON, CO. WICKLOW.

E-Mail: petermcgillen@hotmail.com Phone: 045/ 891468

CLIENT: MR. GARY McKEON	PROJECT: EXISTING DEVELOPMENT AT GLASSAMUCKY, BOHERNABREENA, DUBLIN 24	DRAWING TITLE: EXISTING SHED 'E' FLOOR PLAN, ELEVATION & SECTION
PREPARED BY: Patrick Joyce	DATE: October 2021	DWG NO: EX/22/09
SCALE: 1:100 (A3)	REVISION:	STATUS: